


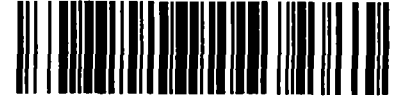

City of Chicago



O2014-7545

Office of the City Clerk

Document Tracking Sheet

Meeting Date:	9/10/2014
Sponsor(s):	Smith (43)
Type:	Ordinance
Title:	Awning(s) for Gemini Bistro
Committee(s) Assignment:	Committee on Transportation and Public Way

ORDINANCE
GEMINI BISTRO
Acct. No. 340340 - 1
Permit No. 1114682

Be It Ordained by the City Council of the City of Chicago:

SECTION 1. Permission and authority are hereby given and granted to GEMINI BISTRO, upon the terms and subject to the conditions of this ordinance to maintain and use, as now constructed, seven (7) Awning(s) projecting over the public right-of-way adjacent to its premises known as 2075 N. Lincoln Ave..

Said Awning(s) at N. LINCOLN measure(s):

One (1) at ten (10) feet in length, and four (4) feet in width for a total of forty (40) square feet.

Said Awning(s) at W. DICKENS measure(s):

Three (3) at ten (10) feet in length, and three (3) feet in width for a total of ninety (90) square feet.

Said Awning(s) at N. LINCOLN measure(s):

Two (2) at twelve (12) feet in length, and three (3) feet in width for a total of seventy-two (72) square feet.

Said Awning(s) at W. DICKENS measure(s):

One (1) at eight (8) feet in length, and three (3) feet in width for a total of twenty-four (24) square feet.

The location of said privilege shall be as shown on prints kept on file with the Department of Business Affairs and Consumer Protection and the Office of the City Clerk.

Said privilege shall be constructed in accordance with plans and specifications approved by the Zoning Department - Signs.

This grant of privilege in the public way shall be subject to the provisions of Section 10-28-015 and all other required provisions of the Municipal Code of Chicago.


The grantee shall pay to the City of Chicago as compensation for the privilege #1114682 herein granted the sum of one hundred seventy-five (\$175.00) per annum in advance.

A 25% penalty will be added for payments received after due date.


The permit holder agrees to hold the City of Chicago harmless for any damage, relocation or replacement costs associated with damage, relocation or removal of private property caused by the City performing work in the public way.

Authority herein given and granted for a period of five (5) years from and after 07/29/2014.

Alderman

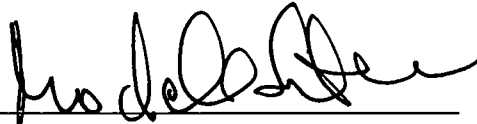

Michele Smith 43rd Ward

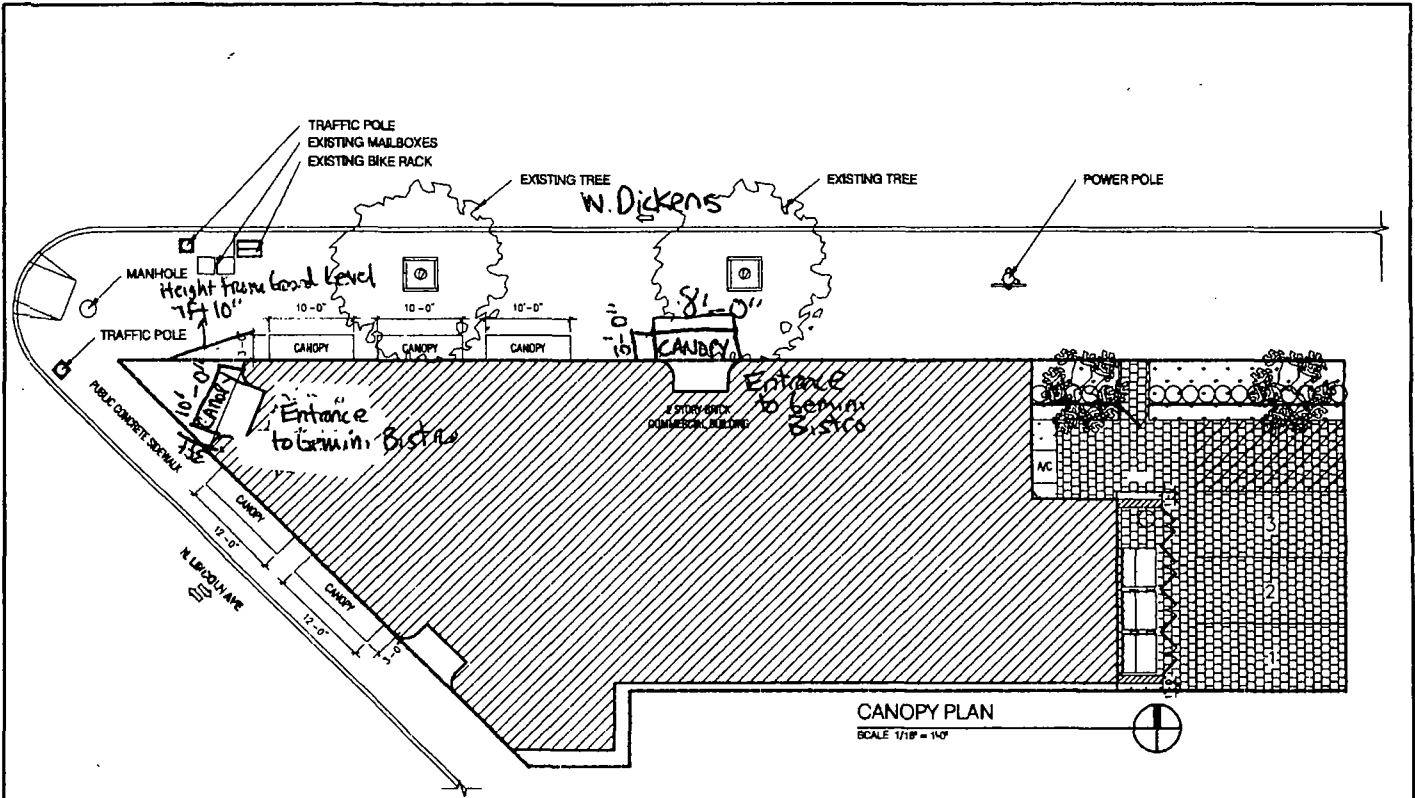

CANOPY PLAN
SCALE 1/16" = 1'-0"

29 JUNE 2009

CBD **chicago building design p.c.**
 346 n. justine, suite 700, chicago, illinois 60607
 p: 312.492.9007 f: 312.492.9044 e: info@cbdarchitects.com

GEMINI BISTRO
2075 N. LINCOLN AVENUE
CHICAGO, IL 60614

project number
08-C-50