



City of Chicago



O2022-3832

Office of the City Clerk

Document Tracking Sheet

Meeting Date:	12/14/2022
Sponsor(s):	Misc. Transmittal
Type:	Ordinance
Title:	Zoning Reclassification Map No. 8-F at 3301 -- 3305 S Wallace St - App No. 22028T1
Committee(s) Assignment:	Committee on Zoning, Landmarks and Building Standards

#22028-T1
Intro date
Dec. 14, 2022

ORDINANCE

BE IT ORDAINED BY THE CITY COUNCIL OF THE CITY OF CHICAGO:

SECTION 1. Title 17 of the Municipal Code of Chicago, the Chicago Zoning Ordinance, is hereby amended by changing all of the RS-3 Residential Single Unit (Detached House) District symbols and indications as shown on Map No. 8-F in the area bounded by

West 33rd Street; the alley next east of and parallel to South Wallace Street; a line 50.60 feet south of and parallel to West 33rd Street; and South Wallace Street.

to those of a B1-2 Neighborhood Shopping District.

SECTION 2. This ordinance shall be in force and effect from and after its passage and due publication.

Common Address of Property: 3301-3305 S. Wallace Street

Project Narrative and Plans

3301-3305 S. Wallace Street
Zoning Amendment
Type 1 Rezoning Supplemental Submittal

Project Narrative:

The Applicant seeks to rezone the above-mentioned property from zoning district RS-3 to B1-2. The application seeks the zoning change to allow professional and medical office uses at the subject property. The project calls for the conversion of an existing hardware store into space that will accommodate dental, medical and professional office space, along with the construction of a 1-story addition that will also accommodate dental, medical and professional office space. The existing residential uses on the second and third floors, containing a total of two (2) dwelling units within the existing building, will be renovated and will continue as residential uses.

Project Density:

Minimum Lot Area per Unit: 1,000 sf per unit
Actual Lot Area per Unit: 3,162.50 sf per unit

Floor Area Ratio:	Lot Area	= 6,325 sf
	Building Area	= 7,479 sf
	FAR	= 1.182
	Maximum FAR	= 2.20

Off street parking provided: Five (5) spaces total.


Setbacks:

North (side): 0.00';
East (rear): pre-existing setback of 55.00' and new addition setback of 18.00';
South (side, adjacent to R district): 5.00"; and
West (front): 0.00'


Building Height:

Existing 3-story building: 47'3"
New 1-story addition: 16' 3"


33RD STREET

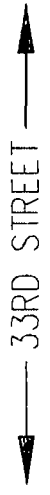

WALLACE STREET

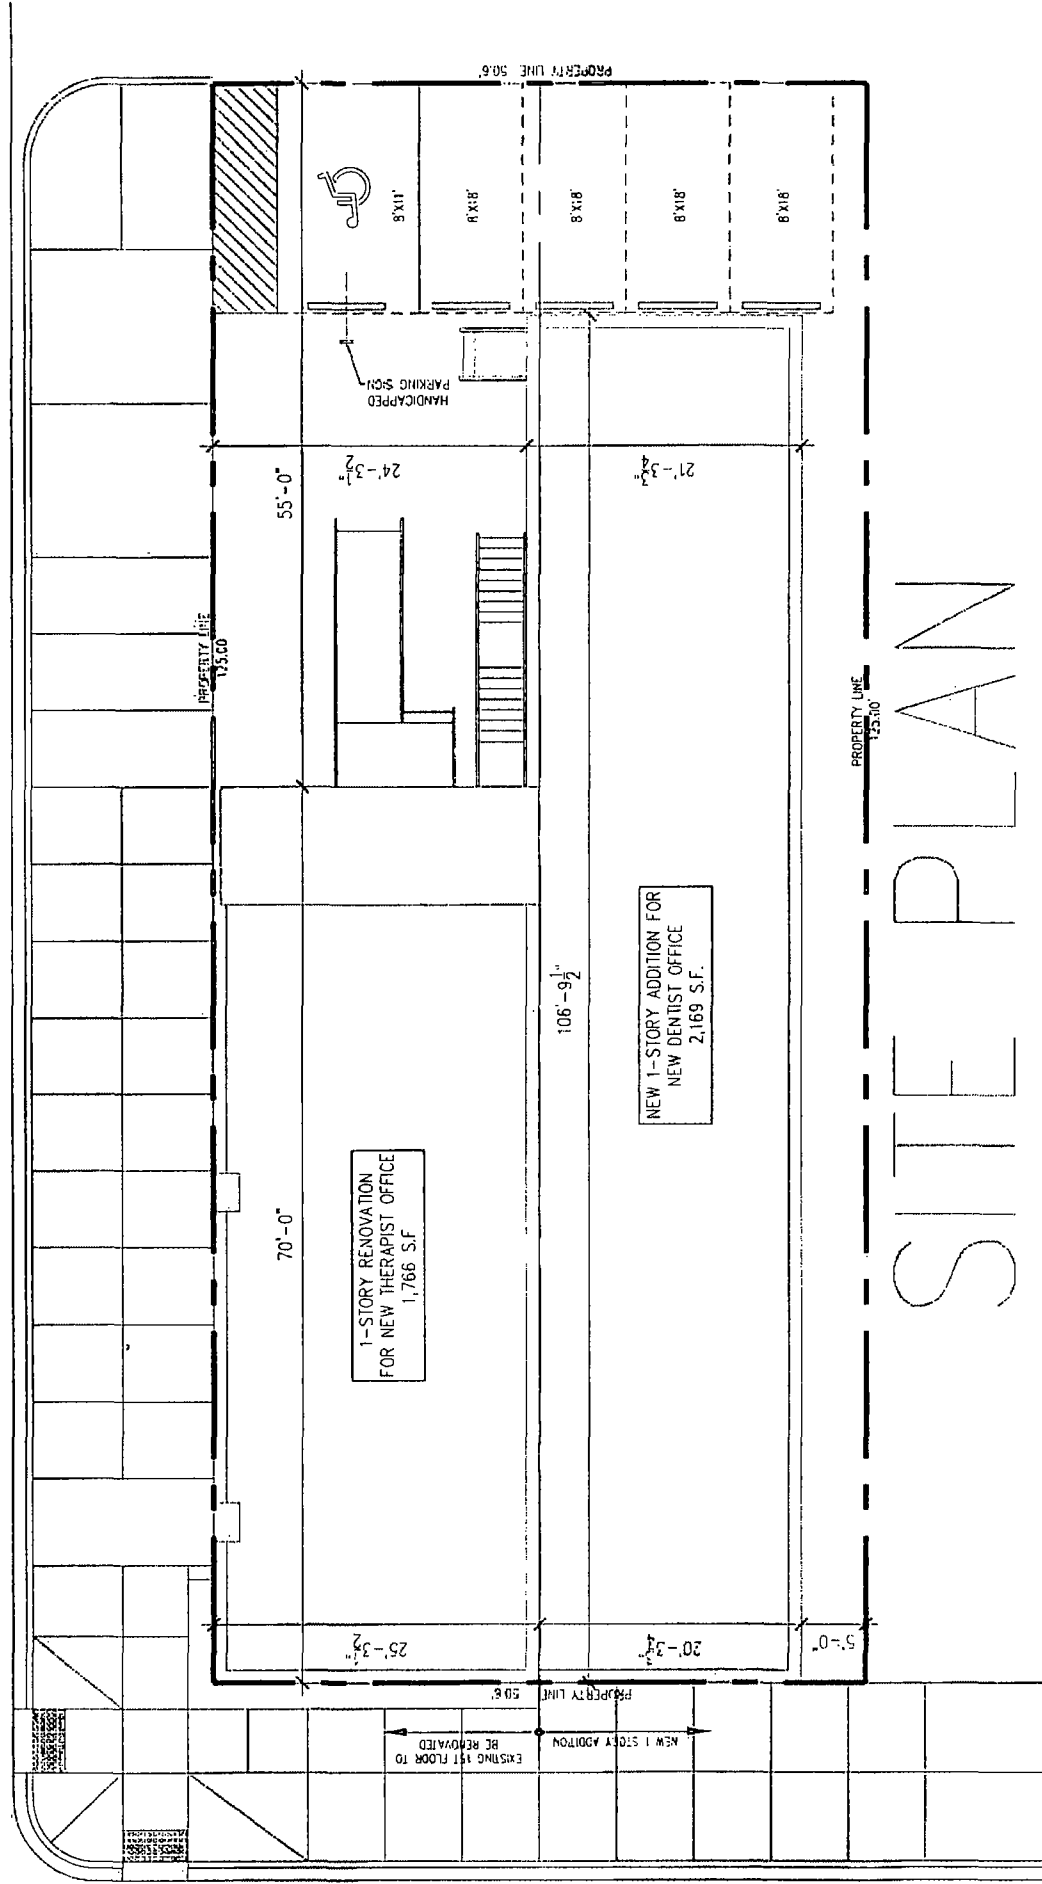

SITE PLAN

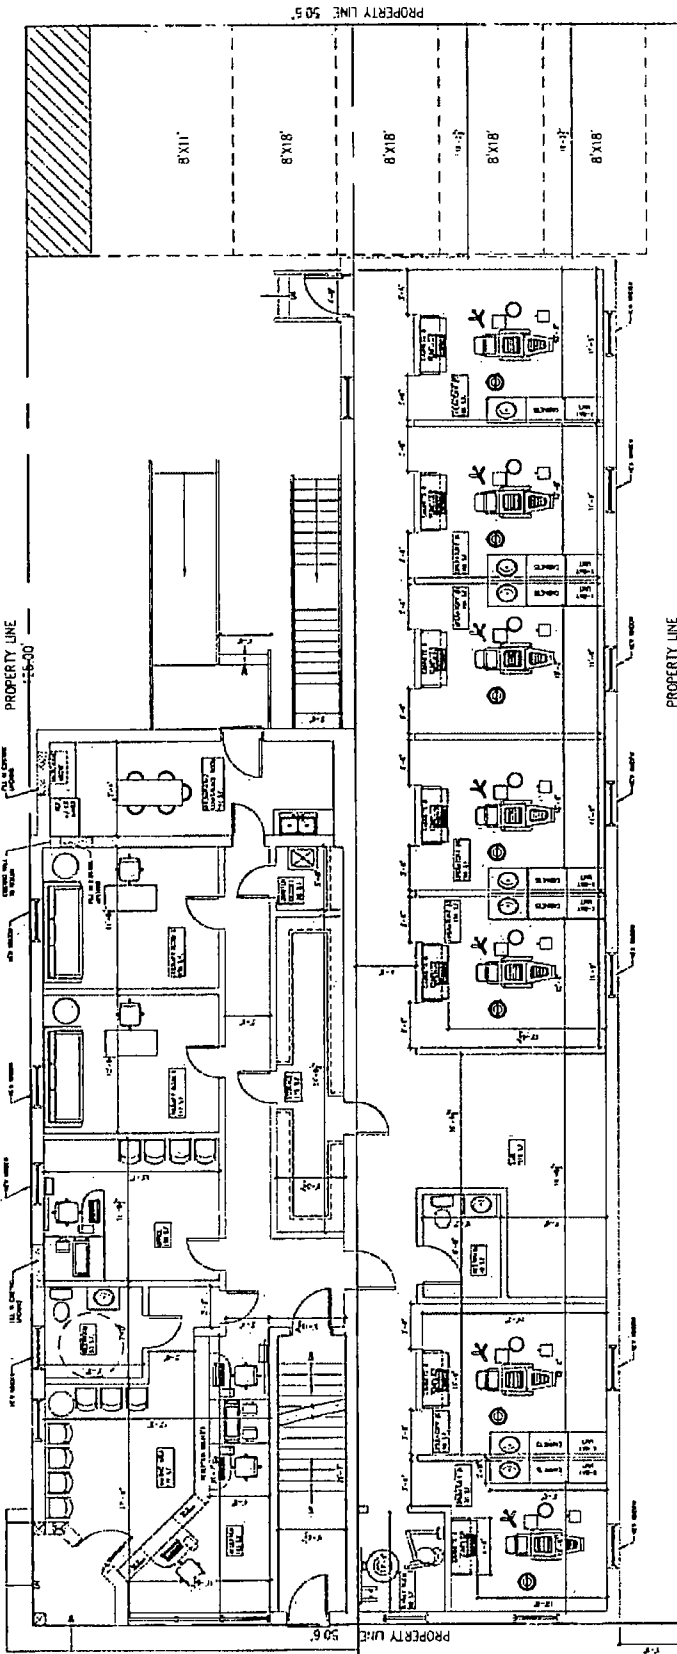

EXISTING 1ST FLOOR TO BE RENOVATED
 NEW 1 STORY ADDITION

FLOOR PLAN


PROPERTY LINE 50.5

PROPERTY LINE 125.00

PROPERTY LINE 125.00

50.6


PROPERTY LINE

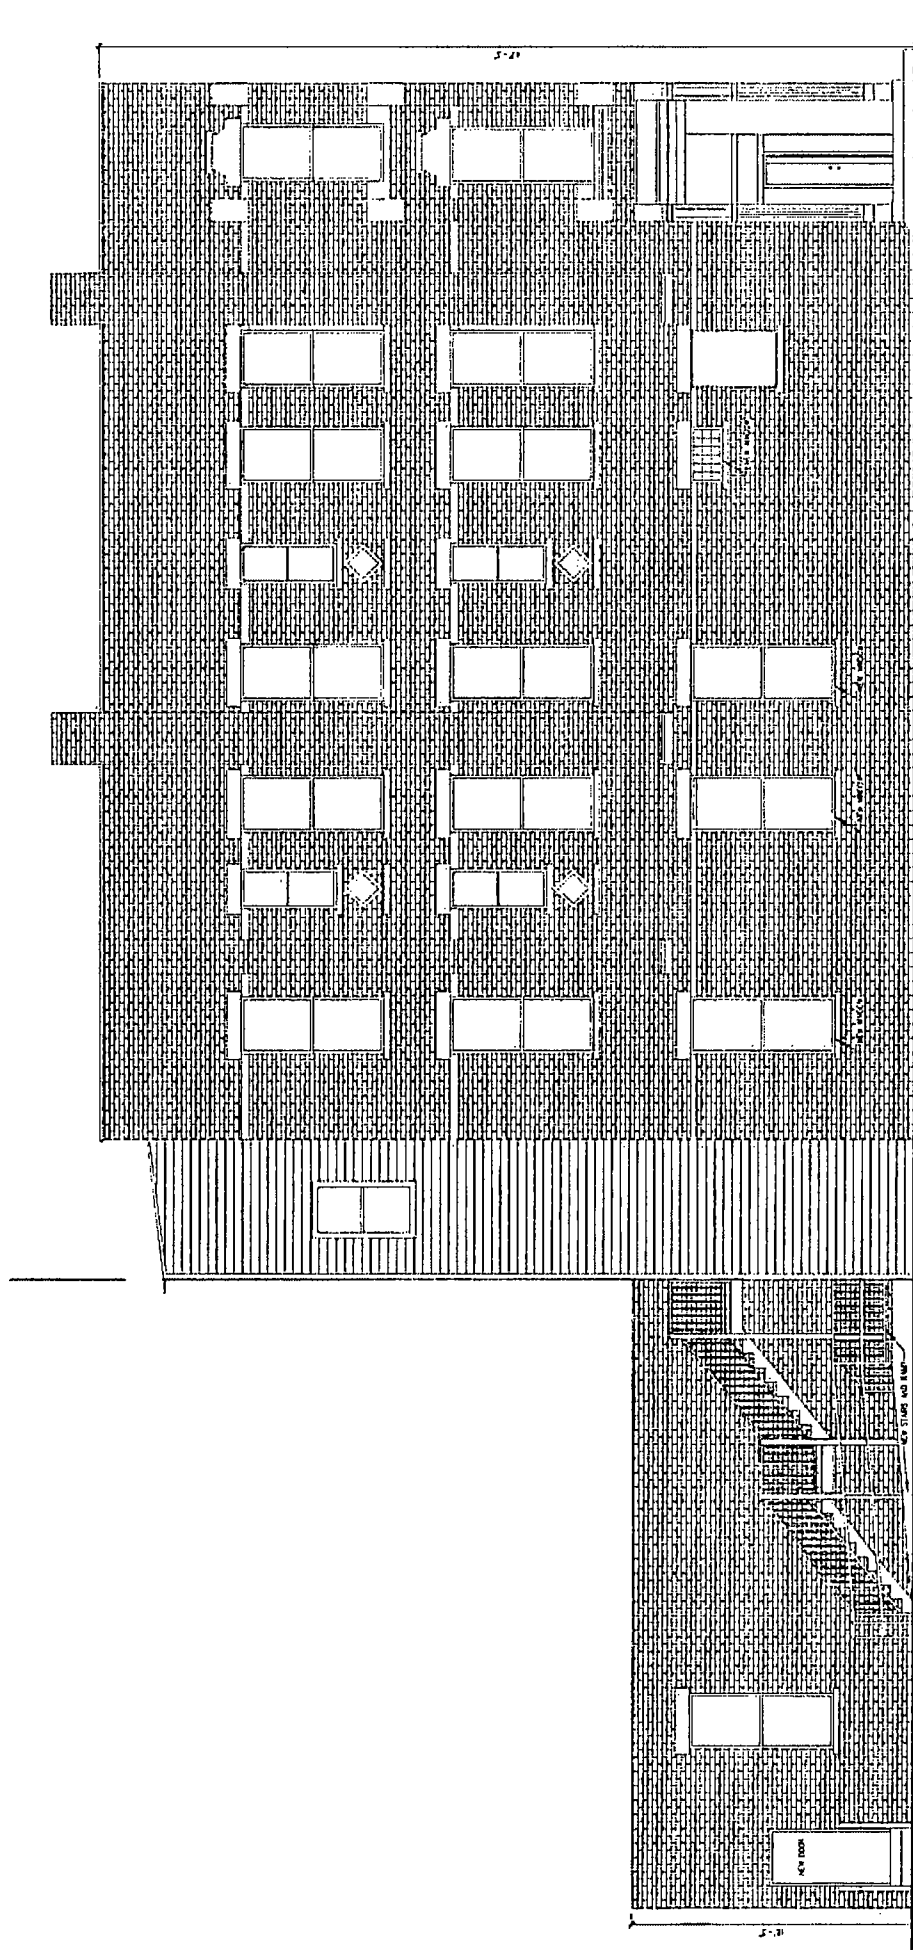

NEW 1 STORY
ADDITION

EXISTING 1ST FLOOR TO
BE RENOVATED


NORTH ELEVATION

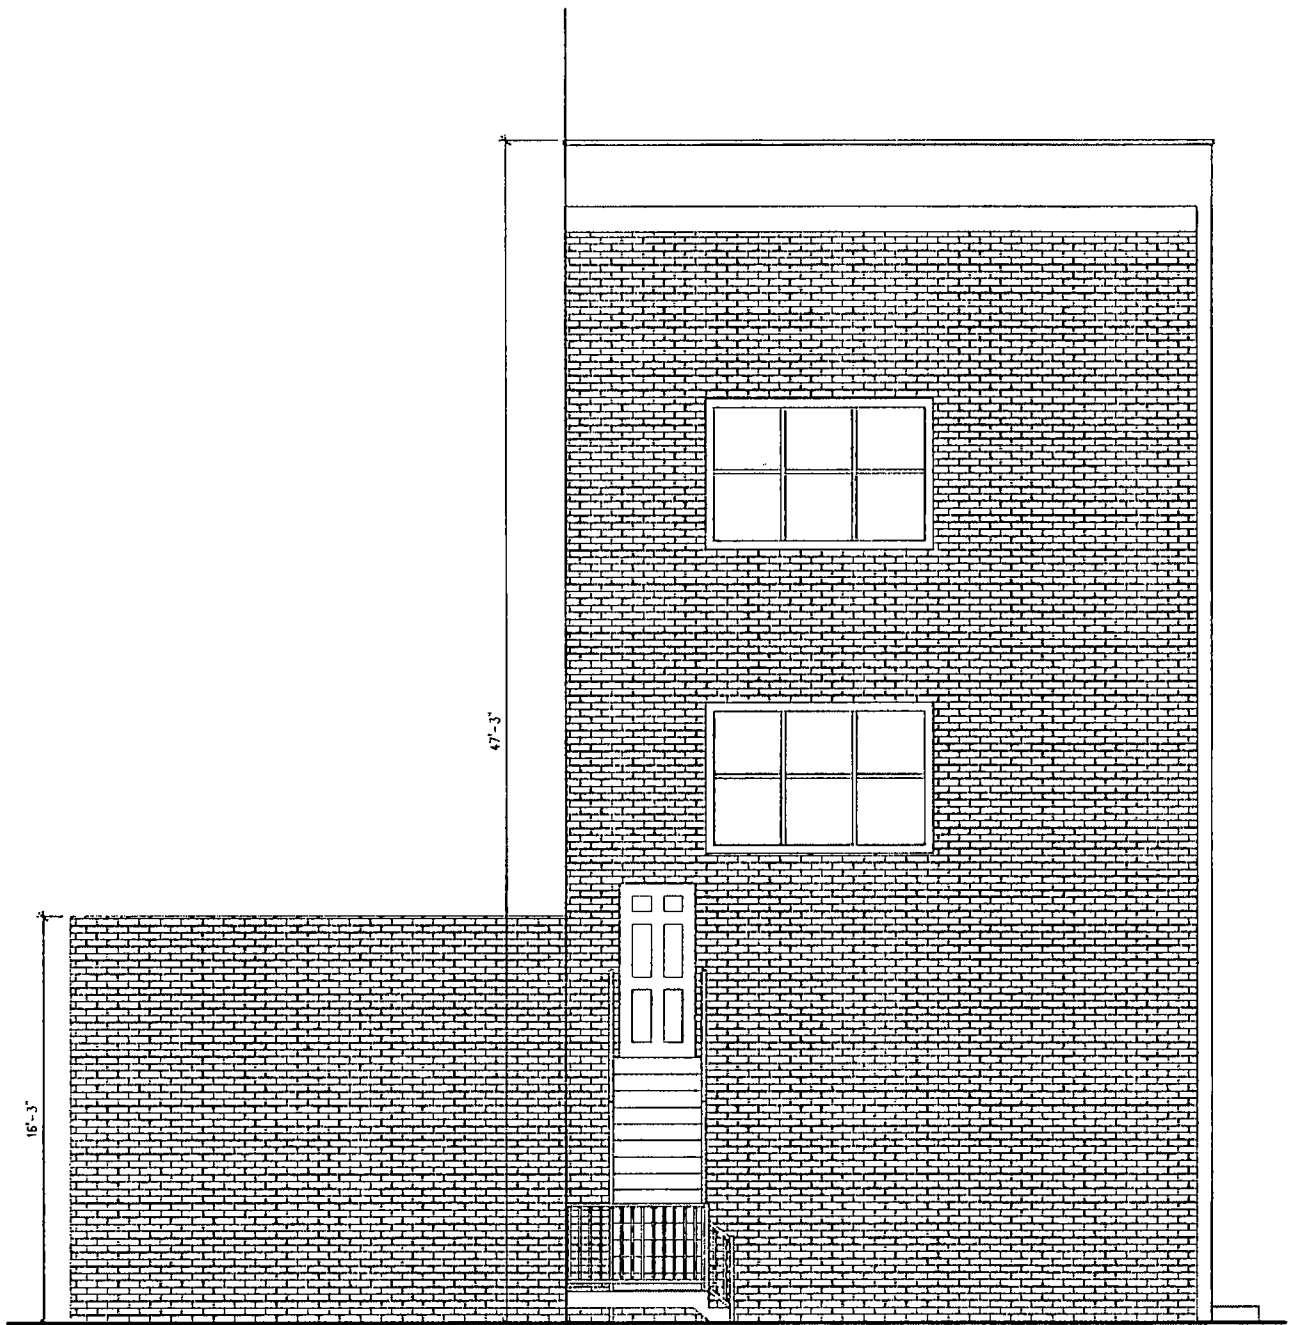

NEW 1 STORY
ADDITION

EXISTING 1ST FLOOR TO
BE RENOVATED

EAST ELEVATION

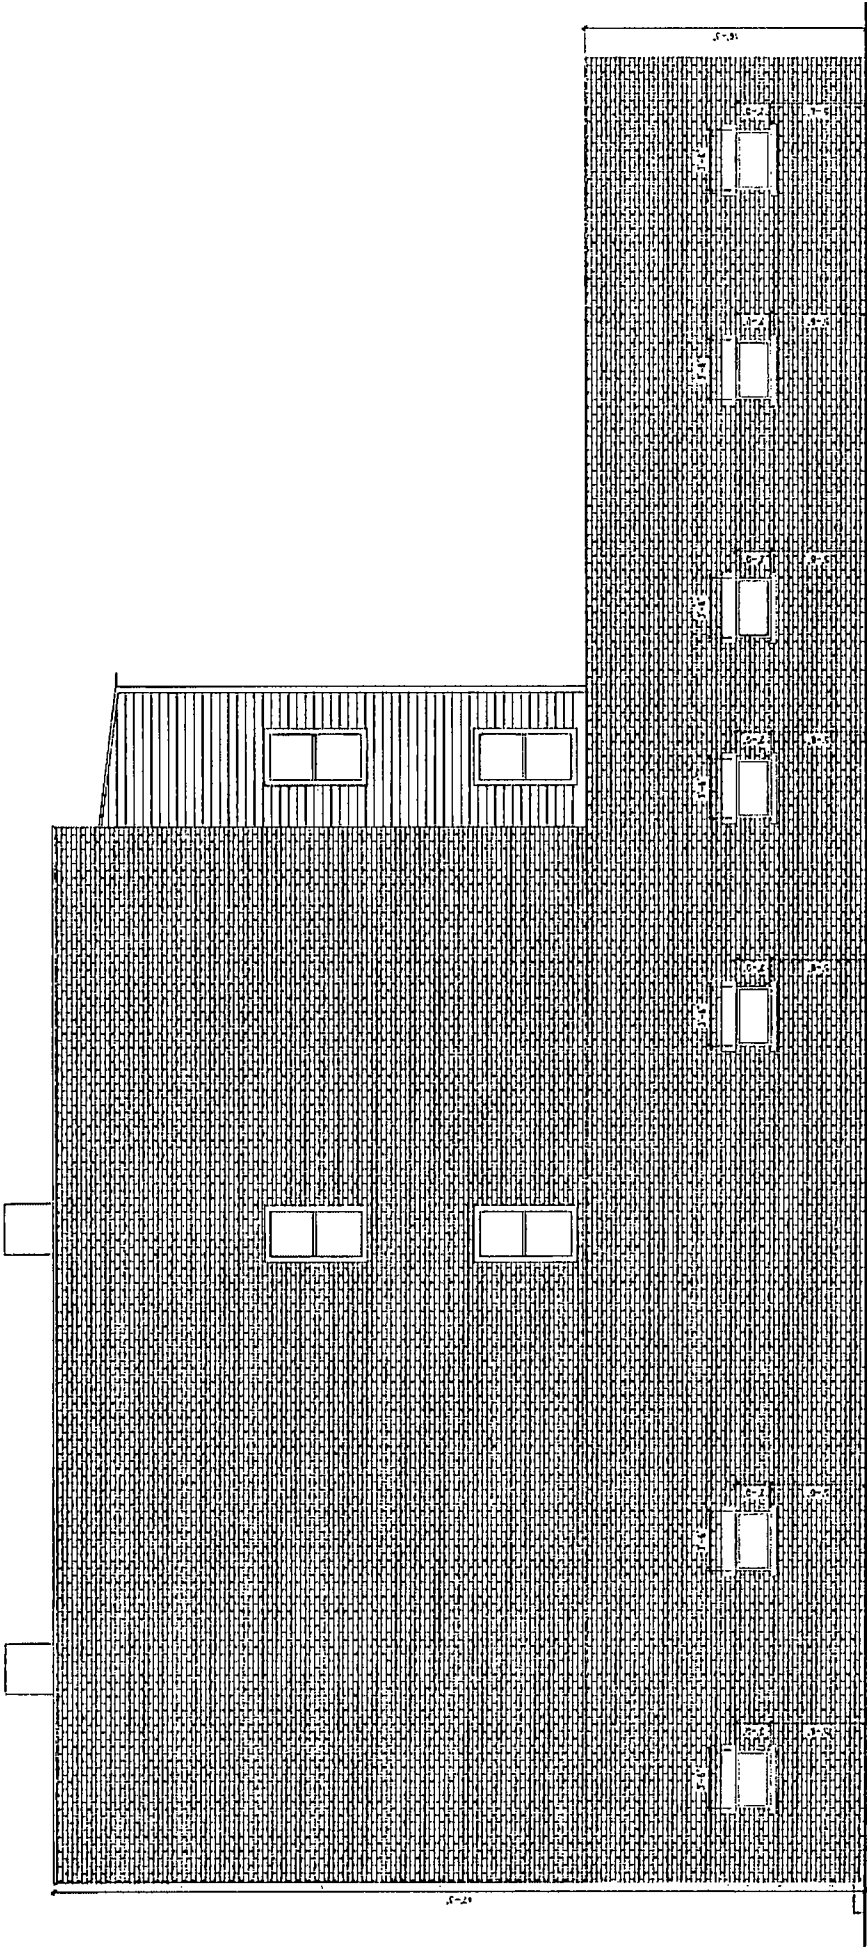

SOUTH ELEVATION



EXISTING 1ST FLOOR TO
BE RENOVATED

NEW 1 STORY
ADDITION

WEST ELEVATION

#22028-T1
Intro Date
Dec. 14, 2022

CITY OF CHICAGO
APPLICATION FOR AN AMENDMENT TO
THE CHICAGO ZONING ORDINANCE

1. ADDRESS of the property Applicant is seeking to rezone:
3301-3305 South Wallace Street, Chicago, Illinois 60616

2. Ward Number that property is located in: 11th Ward

3. APPLICANT Tuhao, LLC

ADDRESS 3201 South Wallace Street CITY Chicago

STATE Illinois ZIP CODE 60616 PHONE _____

EMAIL _____ CONTACT PERSON Dr. Shawn Lin, DDS

4. Is the applicant the owner of the property? YES NO _____

If the applicant is not the owner of the property, please provide the following information regarding the owner and attach written authorization from the owner allowing the application to proceed.

OWNER _____

ADDRESS _____ CITY _____

STATE _____ ZIP CODE _____ PHONE _____

EMAIL _____ CONTACT PERSON _____

5. If the Applicant/Owner of the property has obtained a lawyer as their representative for the rezoning, please provide the following information:

ATTORNEY Stephen R. Patterson, Esq.

ADDRESS 6688 Joliet Road, #122

CITY Countryside STATE IL ZIP CODE 60527

PHONE (312) 618-8664 FAX (312) 610-5713 EMAIL steve@srpattersonlaw.com

6. If the applicant is a legal entity (Corporation, LLC, Partnership, etc.) please provide the names of all owners as disclosed on the Economic Disclosure Statements.

Dr. Shawn Lin, DDS, sole member/owner (holding 100%)

7. On what date did the owner acquire legal title to the subject property? 04/28/2022

8. Has the present owner previously rezoned this property? If yes, when?

No.

9. Present Zoning District RS-3 Proposed Zoning District B1-2

10. Lot size in square feet (or dimensions) 6,325 sq. ft.

11. Current Use of the property

Existing 3-story mixed-use building with retail use on the 1st (ground) floor, rental residential units on the 2nd and 3rd floors. 3305 South Wallace is currently unimproved.
--

12. Reason for rezoning the property

To meet the bulk and density and comply with the Use Table and Standards of the B1-2 Neighborhood Shopping District to establish dental, medical and professional offices on the ground floor while continuing the residential rental units above the 1st floor.
--

13. Describe the proposed use of the property after the rezoning. Indicate the number of dwelling units; number of parking spaces; approximate square footage of any commercial space; and height of the proposed building. (BE SPECIFIC)

To establish dental, medical and professional offices on the 1st (ground) floor of an existing 3-story mixed use building, including the retention of two (2) dwelling units above the 1st floor, and including the construction one-story first floor addition that will provide additional dental, medical and professional office space. The use will include 5 on-site parking spaces, approximately 3,934 sq. ft. of commercial space and the proposed one-story addition will have a building height of 16 feet 3 inches.

14. The Affordable Requirements Ordinance (ARO) requires on-site affordable housing units and/or a financial contribution for residential housing projects with ten or more units that receive a zoning change which, among other triggers, increases the allowable floor area, or, for existing Planned Developments, increases the number of units (see attached fact sheet or visit www.cityofchicago.org/ARO for more information). Is this project subject to the ARO?

YES _____ NO _____

COUNTY OF COOK
STATE OF ILLINOIS

Sharrn Liu, being first duly sworn on oath, states that all of the above statements and the statements contained in the documents submitted herewith are true and correct.

x [Signature]
Signature of Applicant

Subscribed and Sworn to before me this
4th day of November, 2021

[Signature]
Notary Public



For Office Use Only

Date of Introduction: _____


File Number: _____

Ward: _____

1
1972-1973
1974-1975
1976-1977
1978-1979




www.exactaland.com | office 773.305.4011

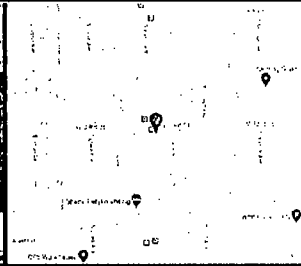


PROPERTY ADDRESS: 3301-3305 WALLACE STREET, CHICAGO, ILLINOIS 60616

SURVEY NUMBER: IL2201 0874-01

IL2201.0874
BOUNDARY SURVEY
COOK COUNTY

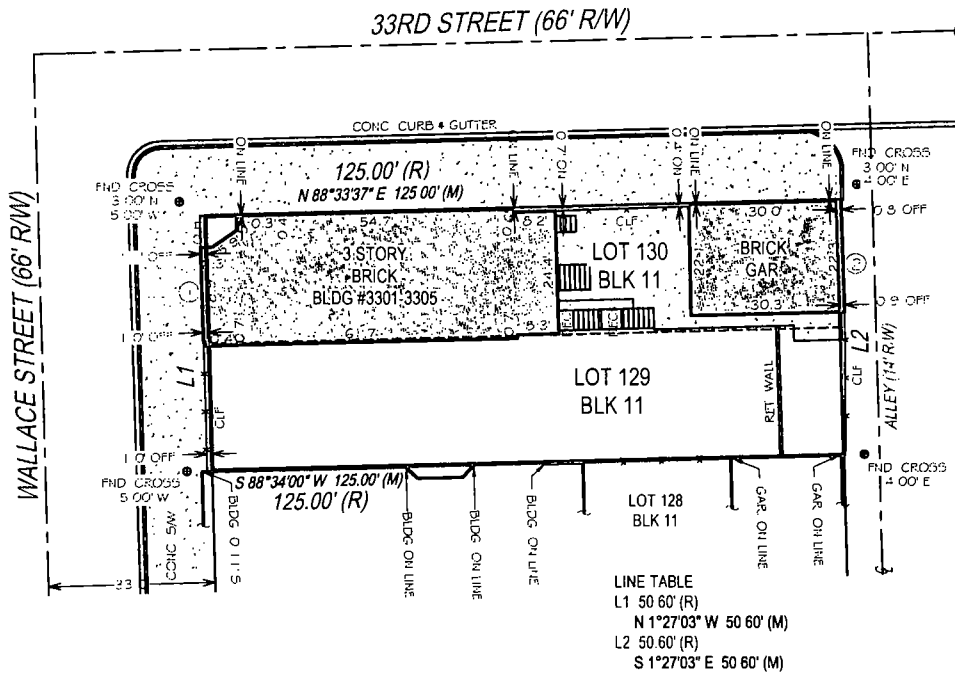

TOTAL AREA OF PROPERTY SURVEYED = 6324 SQ.FT.±

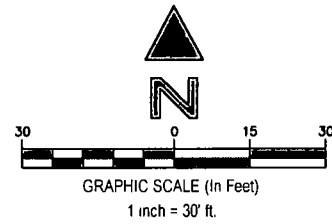

STATE OF ILLINOIS }
COUNTY OF GRUNDY }SS

THIS IS TO CERTIFY THAT THIS PROFESSIONAL SERVICE CONFORMS TO THE CURRENT ILLINOIS MINIMUM STANDARDS FOR A BOUNDARY SURVEY GIVEN UNDER MY HAND AND SEAL THIS DATE HEREON

Kenneth Kennedy



ILLINOIS PROFESSIONAL LAND SURVEYOR No 3403
LICENSE EXPIRES 11/30/2022
EXACTA LAND SURVEYORS, LLC
PROFESSIONAL DESIGN FIRM 184008059-0008

POINTS OF INTEREST:
1. GARAGE OVER PROPERTY LINE



Exacta Land Surveyors, LLC
PLS# 184008059
o 773.305.4011
316 East Jackson Street | Morris, IL 60450



DATE OF SURVEY: 10/14/22
FIELD WORK DATE: 10/13/2022
REVISION DATE(S): (REV 1 10/14/2022)

SEE PAGE 2 OF 2 FOR LEGAL DESCRIPTION
PAGE 1 OF 2 - NOT VALID WITHOUT ALL PAGES

JOB SPECIFIC SURVEYOR NOTES:

LEGAL DESCRIPTION:

LOTS 129 AND 130 IN THE ASSESSOR'S DIVISION OF BLOCK 11 IN THE CANAL TRUSTEES' SUBDIVISION OF SECTION 33, TOWNSHIP 39 NORTH, RANGE 14, EAST OF THE THIRD PRINCIPAL MERIDIAN, IN COOK COUNTY, ILLINOIS.

GENERAL SURVEYOR NOTES:


- The Legal Description used to perform this survey was supplied by others. This survey does not determine nor imply ownership of the lands or any fences shown hereon. Unless otherwise noted, an examination of the abstract of title was NOT performed by the signing surveyor to determine which instruments, if any, are affecting this property.
- The purpose of this survey is to establish the boundary of the lands described by the legal description provided and to depict the visible improvements thereon for a pending financial transaction. Underground footings, utilities, or other service lines, including roof eave overhangs were not located as part of this survey. Unless specifically stated otherwise the purpose and intent of this survey is not for any construction activities or future planning.
- If there is a septic tank or drain field shown on this survey, the location depicted hereon was either shown to the surveyor by a third party or it was estimated by visual above ground inspection. No excavation was performed to determine its location.
- This survey is exclusively for a pending financial transaction and only to be used by the parties to whom it is certified.
- Alterations to this survey map and report by other than the signing surveyor are prohibited.
- Dimensions are in feet and decimals thereof.
- Any FEMA flood zone data contained on this survey is for informational purposes only. Research to obtain said data was performed at www.fema.gov and may not reflect the most recent information.
- Unless otherwise noted "SIR" indicates a set iron rebar, 5/8 inch in diameter and twenty-four inches long.
- The symbols reflected in the legend and on this survey may have been enlarged or reduced for clarity. The symbols have been plotted at the approximate center of the field location and may not represent the actual shape or size of the feature.
- Points of Interest (POI's) are select above-ground improvements, which may appear in conflict with boundary, building setback or easement lines, as defined by the parameters of this survey. These POI's may not represent all items of interest to the viewer. There may be additional POI's which are not shown or called-out as POI's, or which are otherwise unknown to the surveyor.
- Utilities shown on the subject property may or may not indicate the existence of recorded or unrecorded utility easements.
- The information contained on this survey has been performed exclusively by and is the sole responsibility of Exacta Land Surveyors, LLC. Additional logos or references to third party firms are for informational purposes only.
- Due to varying construction standards, building dimensions are approximate and are not intended to be used for new construction or planning.
- Surveyor bearings are used for angular reference and are used to show angular relationships of lines only and are not read or oriented to true or magnetic north. Bearings are shown as surveyor bearings, and when shown as matching those on the subdivision plats on which this survey is based, they are to be deemed no more accurate as the determination of a north orientation made on and for those original subdivision plats. North 00 degrees East is assumed and upon preparation of this plat, the resulting bearing between found points as shown on this survey is the basis of said surveyor bearings as defined and required to be noted by Illinois Administrative Code Title 68, Chapter VII, Sub-Chapter B, Part 1270, Section 1270.56, Paragraph B, Sub-Paragraph 6, Item k.
- THIS SURVEY IS A PROFESSIONAL SERVICE IN COMPLIANCE WITH THE MINIMUM STANDARDS OF THE STATE OF ILLINOIS. NO IMPROVEMENTS SHOULD BE MADE ON THE BASIS OF THIS PLAT ALONE. PLEASE REFER ALSO TO YOUR DEED, TITLE POLICY AND LOCAL ORDINANCES. COPYRIGHT BY EXACTA ILLINOIS SURVEYORS. THIS DOCUMENT MAY ONLY BE USED BY THE PARTIES TO WHICH IT IS CERTIFIED. PLEASE DIRECT QUESTIONS OR COMMENTS TO EXACTA ILLINOIS SURVEYORS, INC. AT THE PHONE NUMBER SHOWN HEREON.

SURVEYOR'S LEGEND

<p>LINETYPES</p> <p>Boundary Line</p> <p>Center Line</p> <p>Chain Line or Wire Fence</p> <p>Easement</p> <p>Edge of Water</p> <p>Iron Fence</p> <p>Overhead Lines</p> <p>Structure</p> <p>Survey Tie Line</p> <p>Vinyl Fence</p> <p>Wall or Party Wall</p> <p>Wood Fence</p> <p>SURFACE TYPES</p> <p>Asphalt</p> <p>Brick or Tile</p> <p>Concrete</p> <p>Covered Area</p> <p>Water</p> <p>Wood</p> <p>SYMBOLS</p> <p>Benchmark</p> <p>Center Line</p> <p>Central Angle or Delta</p> <p>Common Ownership</p> <p>Control Point</p> <p>Catch Basin</p>		<p>Elevation</p> <p>Fire Hydrant</p> <p>Find or Set Monument</p> <p>Guywire or Anchor</p> <p>Manhole</p> <p>Tree</p> <p>Utility or Light Pole</p> <p>Well</p> <p>ABBREVIATIONS</p> <p>(C) - Calculated</p> <p>(D) - Deed</p> <p>(F) - Field</p> <p>(M) - Measured</p> <p>(P) - Plat</p> <p>(R) - Record</p> <p>(S) - Survey</p> <p>A/C - Air Conditioning</p> <p>AE - Access Easement</p> <p>ANE - Anchor Easement</p> <p>ASBL - Accessory Setback Line</p> <p>B/W - Bay/Box Window</p> <p>BC - Block Corner</p> <p>BFP - Backflow Preventer</p> <p>BLDG - Building</p> <p>BLK - Block</p> <p>BM - Benchmark</p> <p>BR - Bearing Reference</p> <p>BRL - Building Restriction Line</p> <p>BSMT - Basement</p> <p>C - Curve</p> <p>C/L - Center Line</p> <p>C/P - Covered Porch</p> <p>C/S - Concrete Slab</p> <p>CATV - Cable TV Riser</p> <p>CB - Concrete Block</p> <p>CH - Chord Bearing</p> <p>CHIM - Chimney</p> <p>CLF - Chain Link Fence</p> <p>CME - Canal Maintenance Easement</p> <p>CO - Clean Out</p> <p>CONC - Concrete</p> <p>COR - Corner</p> <p>CS/W - Concrete Sidewalk</p> <p>CUE - Control Utility Easement</p> <p>CVG - Concrete Valley Gutter</p> <p>D/W - Driveway</p> <p>DE - Drainage Easement</p> <p>DF - Drain Field</p> <p>DH - Drill Hole</p> <p>DUE - Drainage & Utility Easement</p> <p>ELEV - Elevation</p> <p>EM - Electric Meter</p> <p>ENCL - Enclosure</p> <p>ENT - Entrance</p> <p>EOP - Edge of Pavement</p> <p>EOW - Edge of Wall</p> <p>ESMT - Easement</p> <p>EUB - Electric Utility Box</p> <p>F/DH - Found Drill Hole</p> <p>FCM - Found Concrete Monument</p> <p>FF - Finished Floor</p> <p>FIP - Found Iron Pipe</p> <p>FIPC - Found Iron Pipe & Cap</p> <p>FIR - Found Iron Rod</p> <p>FIRC - Found Iron Rod & Cap</p> <p>FN - Found Nail</p> <p>FN&D - Found Nail & Disc</p> <p>FRRSPK - Found Rail Road Spike</p> <p>GAR - Garage</p> <p>GM - Gas Meter</p> <p>ID - Identification</p> <p>IE/EE - Ingress/Egress Easement</p> <p>ILL - Illegible</p> <p>INST - Instrument</p> <p>INT - Intersection</p> <p>IRRE - Irrigation Easement</p> <p>L - Length</p> <p>LAE - Limited Access Easement</p> <p>LB# - License No (Business)</p> <p>LBE - Limited Buffer Easement</p> <p>LE - Landscape Easement</p> <p>LME - Lake/Landscape Maintenance Easement</p> <p>LS# - License No (Surveyor)</p> <p>MB - Map Book</p> <p>ME - Maintenance Easement</p> <p>MES - Mitered End Section</p> <p>MF - Metal Fence</p> <p>MH - Manhole</p> <p>MHWL - Mean High Water Line</p> <p>NR - Non-Radial</p> <p>NTS - Not to Scale</p> <p>NAVD88 - North American Vertical Datum 1988</p> <p>NGVD29 - National Geodetic Vertical Datum 1929</p> <p>OG - On Ground</p> <p>ORB - Official Records Book</p> <p>ORV - Official Record Volume</p> <p>O/A - Overall</p> <p>O/S - Offset</p> <p>OFF - Outside Subject Property</p> <p>OH - Overhang</p> <p>OHL - Overhead Utility Lines</p> <p>OHWL - Ordinary High Water Line</p> <p>ON - Inside Subject Property</p> <p>P/E - Pool Equipment</p> <p>PB - Plat Book</p> <p>PC - Point of Curvature</p> <p>PCC - Point of Compound Curvature</p> <p>PCP - Permanent Control Point</p> <p>PI - Point of Intersection</p> <p>PLS - Professional Land Surveyor</p> <p>PLT - Planter</p> <p>POB - Point of Beginning</p> <p>POC - Point of Commencement</p> <p>PRC - Point of Reverse Curvature</p> <p>PRM - Permanent Reference Monument</p> <p>PSM - Professional Surveyor & Mapper</p> <p>PT - Point of Tangency</p> <p>PUE - Public Utility Easement</p> <p>R - Radial or Radial</p> <p>R/W - Right of Way</p> <p>RES - Residential</p> <p>RGE - Range</p> <p>ROE - Roof Overhang Easement</p> <p>RP - Radius Point</p> <p>S/W - Sidewalk</p> <p>SBL - Setback Line</p> <p>SCL - Survey Closure Line</p> <p>SCR - Screen</p> <p>SEC - Section</p> <p>SEP - Septic Tank</p> <p>SEW - Sewer</p> <p>SIRC - Set Iron Rod & Cap Line</p> <p>SMWE - Storm Water Management Easement</p> <p>SN&D - Set Nail and Disc</p> <p>PB - Plat Book</p> <p>PC - Point of Curvature</p> <p>PCC - Point of Compound Curvature</p> <p>PCP - Permanent Control Point</p> <p>PI - Point of Intersection</p> <p>PLS - Professional Land Surveyor</p> <p>PLT - Planter</p> <p>POB - Point of Beginning</p> <p>POC - Point of Commencement</p> <p>PRC - Point of Reverse Curvature</p> <p>PRM - Permanent Reference Monument</p> <p>PSM - Professional Surveyor & Mapper</p> <p>PT - Point of Tangency</p> <p>PUE - Public Utility Easement</p> <p>R - Radial or Radial</p> <p>R/W - Right of Way</p> <p>RES - Residential</p> <p>RGE - Range</p> <p>ROE - Roof Overhang Easement</p> <p>RP - Radius Point</p> <p>S/W - Sidewalk</p> <p>SBL - Setback Line</p> <p>SCL - Survey Closure Line</p> <p>SCR - Screen</p> <p>SEC - Section</p> <p>SEP - Septic Tank</p> <p>SEW - Sewer</p> <p>SIRC - Set Iron Rod & Cap Line</p> <p>SMWE - Storm Water Management Easement</p> <p>SN&D - Set Nail and Disc</p> <p>STL - Survey Tie Line</p> <p>STY - Story</p> <p>SV - Sewer Valve</p> <p>SWE - Sidewalk Easement</p> <p>TBM - Temporary Bench Mark</p> <p>TEL - Telephone Facilities</p> <p>TOB - Top of Bank</p> <p>TUE - Technological Utility Easement</p> <p>TWP - Township</p> <p>TX - Transformer</p> <p>TYP - Typical</p> <p>UE - Utility Easement</p> <p>UG - underground</p> <p>UP - Utility Pole</p> <p>UR - Utility Riser</p> <p>VF - Vinyl Fence</p> <p>W/C - Witness Corner</p> <p>W/F - Water Filter</p> <p>W/F - Wood Fence</p> <p>WM - Water Meter/Valve Box</p> <p>WV - Water valve</p>	
--	--	---	--

CERTIFIED TO: SHAWN LIN, DDS PC, ATTORNEYS' TITLE GUARANTY FUND, INC	
DATE SIGNED: 10/14/22	
BUYER: SHAWN LIN, DDS PC	
LENDER:	
TITLE COMPANY: ATTORNEYS' TITLE GUARANTY FUND, INC	
COMMITMENT DATE:	CLIENT FILE NO:
SEE PAGE 1 OF 2 FOR MAP OF PROPERTY PAGE 2 OF 2 - NOT VALID WITHOUT ALL PAGES	

FLOOD ZONE INFORMATION:



Exacta Land Surveyors, LLC
PLS# 184008059
o 773 305 4011
316 East Jackson Street | Morris, IL 60450

"WRITTEN NOTICE" FORM OF AFFIDAVIT
(Section I 7-13-0 I07)

November 28, 2022


Honorable Thomas M. Tunney
Chairman, Committee on Zoning
121 North LaSalle Street
Room 304, City Hall
Chicago, Illinois 60602

The undersigned, Stephen R. Patterson, being first duly sworn on oath deposes and states the following:


The undersigned certifies that he has complied with the requirements of Section 17-13-0107 of the Chicago Zoning Ordinance, by sending written notice to such property owners who appear to be the owners of the property within the subject area not solely owned by the applicant, and to the owners of all property within 250 feet in each direction of the lot line of the subject property, exclusive of public roads, streets, alleys and other public ways, or a total distance limited to 400 feet. Said "written notice" was sent by First Class U.S. Mail, no more than 30 days before filing the application.

The undersigned certifies that the notice contained the address of the property sought to be rezoned; a statement of the intended use of the property; the name and address of the applicant; the name and address of the owner; and a statement that the applicant intends to file the application for a change in zoning on approximately December 14, 2022.


The undersigned certifies that the applicant has made a bona fide effort to determine the addresses of the parties to be notified under Section 17-13-0107 of the Chicago Zoning Ordinance, and that the accompanying list of names and addresses of surrounding property owners within 250 feet of the subject site is a complete list containing the names and addresses of the people required to be served.

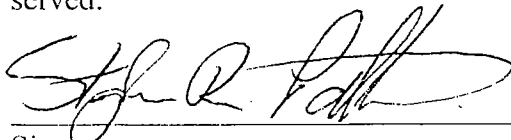

Signature

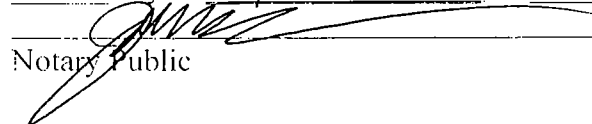Subscribed and Sworn to before me this
28 day of November, 2022.


Notary Public

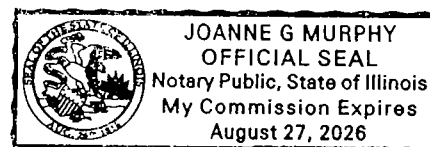

PATTERSON
LAW

November 27, 2022

Dear Property Owner:

In accordance with the requirements for an Amendment to the Chicago Zoning Ordinance, specifically Section 17-13-0107, please be informed that on or about December 14, 2022, the undersigned will file an application for a change in zoning from the RS-3 Residential Single Unit (Detached House) District to the B1-2 Neighborhood Shopping District on behalf of the applicant, Tuhao, LLC, an Illinois limited liability company, for the property located at 3301-3305 South Wallace Street, Chicago, Illinois 60616.


The applicant intends to use the subject property as follows: (i) the existing building at 3301 South Wallace Street will be updated and renovated to establish dental, medical or professional offices on the ground floor, in addition to residential uses on the 2nd and 3rd floors; and (ii) a one-story addition will be constructed on the 3305 South Wallace Street property that will also provide for dental, medical or professional office space.

Tuhao, LLC is the owner/applicant of the property and is located at 3201 South Wallace Street, Chicago, Illinois 60616. The contact person for this application is:

Stephen R. Patterson
6688 Joliet Road, #122
Indian Head Park, Illinois 60525
(312) 618-8664
steve@srpattersonlaw.com

Please note that the applicant is not seeking to rezone or purchase your property. The applicant is required by law to send this notice because you own property within 250 feet of the property to be rezoned.

Very truly yours,


Stephen R. Patterson

6688 Joliet Road, #122
Indian Head Park, Illinois 60525
(312) 618-8664
steve@srpattersonlaw.com

**CITY OF CHICAGO
ECONOMIC DISCLOSURE STATEMENT
AND AFFIDAVIT**

SECTION I -- GENERAL INFORMATION

A. Legal name of the Disclosing Party submitting this EDS. Include d/b/a/ if applicable:

Tuhao, LLC

Check ONE of the following three boxes:

Indicate whether the Disclosing Party submitting this EDS is:

1. the Applicant

OR

2. a legal entity currently holding, or anticipated to hold within six months after City action on the contract, transaction or other undertaking to which this EDS pertains (referred to below as the "Matter"), a direct or indirect interest in excess of 7.5% in the Applicant. State the Applicant's legal name: _____

OR

3. a legal entity with a direct or indirect right of control of the Applicant (see Section II(B)(1)) State the legal name of the entity in which the Disclosing Party holds a right of control: _____

B. Business address of the Disclosing Party:

3201 South Wallace Street
Chicago, Illinois 60616

C. Telephone: _____ Fax: _____ Email: _____

D. Name of contact person: Dr. Shawn Lin, DDS

E. Federal Employer Identification No. (if you have one): _____

F. Brief description of the Matter to which this EDS pertains. (Include project number and location of property, if applicable):

Zoning map amendment to change the zoning district of 3301-3305 South Wallace from RS-3 to B1-2 for the purpose of permitting dental office and professional office as permitted uses.

G. Which City agency or department is requesting this EDS? Department of Planning & Development

If the Matter is a contract being handled by the City's Department of Procurement Services, please complete the following:

Specification # _____ and Contract # _____

SECTION II -- DISCLOSURE OF OWNERSHIP INTERESTS

A. NATURE OF THE DISCLOSING PARTY

1. Indicate the nature of the Disclosing Party:

- | | |
|---|---|
| <input type="checkbox"/> Person | <input checked="" type="checkbox"/> Limited liability company |
| <input type="checkbox"/> Publicly registered business corporation | <input type="checkbox"/> Limited liability partnership |
| <input type="checkbox"/> Privately held business corporation | <input type="checkbox"/> Joint venture |
| <input type="checkbox"/> Sole proprietorship | <input type="checkbox"/> Not-for-profit corporation |
| <input type="checkbox"/> General partnership | (Is the not-for-profit corporation also a 501(c)(3))? |
| <input type="checkbox"/> Limited partnership | <input type="checkbox"/> Yes <input type="checkbox"/> No |
| <input type="checkbox"/> Trust | <input type="checkbox"/> Other (please specify) |
-

2. For legal entities, the state (or foreign country) of incorporation or organization, if applicable:

Illinois

3. For legal entities not organized in the State of Illinois: Has the organization registered to do business in the State of Illinois as a foreign entity?

- Yes No Organized in Illinois

B. IF THE DISCLOSING PARTY IS A LEGAL ENTITY:

1. List below the full names and titles, if applicable, of: (i) all executive officers and all directors of the entity; (ii) **for not-for-profit corporations**, all members, if any, which are legal entities (if there are no such members, write "no members which are legal entities"); (iii) **for trusts, estates or other similar entities**, the trustee, executor, administrator, or similarly situated party; (iv) **for general or limited partnerships, limited liability companies, limited liability partnerships or joint ventures**, each general partner, managing member, manager or any other person or legal entity that directly or indirectly controls the day-to-day management of the Applicant.

NOTE: Each legal entity listed below must submit an EDS on its own behalf.

Name	Title
<u>Dr. Shawn Lin, DDS</u>	<u>Sole Manager and Sole Member</u>

2. Please provide the following information concerning each person or legal entity having a direct or indirect, current or prospective (i.e. within 6 months after City action) beneficial interest (including ownership) in excess of 7.5% of the Applicant. Examples of such an interest include shares in a corporation, partnership interest in a partnership or joint venture, interest of a member or manager in a

limited liability company, or interest of a beneficiary of a trust, estate or other similar entity. If none, state "None."

NOTE: Each legal entity listed below may be required to submit an EDS on its own behalf.

Name	Business Address	Percentage Interest in the Applicant
Dr. Shawn Lin, DDS	3201 S. Wallace, Chicago, IL 60616	100%

SECTION III -- INCOME OR COMPENSATION TO, OR OWNERSHIP BY, CITY ELECTED OFFICIALS

Has the Disclosing Party provided any income or compensation to any City elected official during the 12-month period preceding the date of this EDS? Yes No

Does the Disclosing Party reasonably expect to provide any income or compensation to any City elected official during the 12-month period following the date of this EDS? Yes No

If "yes" to either of the above, please identify below the name(s) of such City elected official(s) and describe such income or compensation:

Does any City elected official or, to the best of the Disclosing Party's knowledge after reasonable inquiry, any City elected official's spouse or domestic partner, have a financial interest (as defined in Chapter 2-156 of the Municipal Code of Chicago ("MCC")) in the Disclosing Party?

Yes No

If "yes," please identify below the name(s) of such City elected official(s) and/or spouse(s)/domestic partner(s) and describe the financial interest(s).

SECTION IV -- DISCLOSURE OF SUBCONTRACTORS AND OTHER RETAINED PARTIES

The Disclosing Party must disclose the name and business address of each subcontractor, attorney, lobbyist (as defined in MCC Chapter 2-156), accountant, consultant and any other person or entity whom the Disclosing Party has retained or expects to retain in connection with the Matter, as well as the nature of the relationship, and the total amount of the fees paid or estimated to be paid. The Disclosing Party is not required to disclose employees who are paid solely through the Disclosing Party's regular payroll. If the Disclosing Party is uncertain whether a disclosure is required under this Section, the Disclosing Party must either ask the City whether disclosure is required or make the disclosure.

Name (indicate whether retained or anticipated to be retained)	Business Address	Relationship to Disclosing Party (subcontractor, attorney, lobbyist, etc.)	Fees (indicate whether paid or estimated.) NOTE: "hourly rate" or "t.b.d." is not an acceptable response.
Bertco Construction Company	1130 W. 35th Street Chicago, IL 60609	Contractor	\$7,500.00 estimated
Steve Patterson	6688 Joliet Road, #122 Countryside, IL 60525	Attorney	\$5,000.00, estimated
Sam Martorina	1166 West Grand, Chicago, IL 60642	Architect	\$1,000.00, estimated

(Add sheets if necessary)

Check here if the Disclosing Party has not retained, nor expects to retain, any such persons or entities.

SECTION V -- CERTIFICATIONS

A. COURT-ORDERED CHILD SUPPORT COMPLIANCE

Under MCC Section 2-92-415, substantial owners of business entities that contract with the City must remain in compliance with their child support obligations throughout the contract's term.

Has any person who directly or indirectly owns 10% or more of the Disclosing Party been declared in arrears on any child support obligations by any Illinois court of competent jurisdiction?

Yes No No person directly or indirectly owns 10% or more of the Disclosing Party.

If "Yes," has the person entered into a court-approved agreement for payment of all support owed and is the person in compliance with that agreement?

Yes No

B. FURTHER CERTIFICATIONS

1. [This paragraph 1 applies only if the Matter is a contract being handled by the City's Department of Procurement Services.] In the 5-year period preceding the date of this EDS, neither the Disclosing Party nor any Affiliated Entity [see definition in (5) below] has engaged, in connection with the performance of any public contract, the services of an integrity monitor, independent private sector inspector general, or integrity compliance consultant (i.e., an individual or entity with legal, auditing, investigative, or other similar skills, designated by a public agency to help the agency monitor the activity of specified agency vendors as well as help the vendors reform their business practices so they can be considered for agency contracts in the future, or continue with a contract in progress).

2. The Disclosing Party and its Affiliated Entities are not delinquent in the payment of any fine, fee, tax or other source of indebtedness owed to the City of Chicago, including, but not limited to, water and sewer charges, license fees, parking tickets, property taxes and sales taxes, nor is the Disclosing Party delinquent in the payment of any tax administered by the Illinois Department of Revenue.

3. The Disclosing Party and, if the Disclosing Party is a legal entity, all of those persons or entities identified in Section II(B)(1) of this EDS:
- a. are not presently debarred, suspended, proposed for debarment, declared ineligible or voluntarily excluded from any transactions by any federal, state or local unit of government;
 - b. have not, during the 5 years before the date of this EDS, been convicted of a criminal offense, adjudged guilty, or had a civil judgment rendered against them in connection with: obtaining, attempting to obtain, or performing a public (federal, state or local) transaction or contract under a public transaction; a violation of federal or state antitrust statutes; fraud; embezzlement; theft; forgery; bribery; falsification or destruction of records; making false statements; or receiving stolen property;
 - c. are not presently indicted for, or criminally or civilly charged by, a governmental entity (federal, state or local) with committing any of the offenses set forth in subparagraph (b) above;
 - d. have not, during the 5 years before the date of this EDS, had one or more public transactions (federal, state or local) terminated for cause or default; and
 - e. have not, during the 5 years before the date of this EDS, been convicted, adjudged guilty, or found liable in a civil proceeding, or in any criminal or civil action, including actions concerning environmental violations, instituted by the City or by the federal government, any state, or any other unit of local government.
4. The Disclosing Party understands and shall comply with the applicable requirements of MCC Chapters 2-56 (Inspector General) and 2-156 (Governmental Ethics).
5. Certifications (5), (6) and (7) concern:
- the Disclosing Party;
 - any "Contractor" (meaning any contractor or subcontractor used by the Disclosing Party in connection with the Matter, including but not limited to all persons or legal entities disclosed under Section IV, "Disclosure of Subcontractors and Other Retained Parties");
 - any "Affiliated Entity" (meaning a person or entity that, directly or indirectly: controls the Disclosing Party, is controlled by the Disclosing Party, or is, with the Disclosing Party, under common control of another person or entity). Indicia of control include, without limitation: interlocking management or ownership; identity of interests among family members, shared facilities and equipment; common use of employees; or organization of a business entity following the ineligibility of a business entity to do business with federal or state or local government, including the City, using substantially the same management, ownership, or principals as the ineligible entity. With respect to Contractors, the term Affiliated Entity means a person or entity that directly or indirectly controls the Contractor, is controlled by it, or, with the Contractor, is under common control of another person or entity;
 - any responsible official of the Disclosing Party, any Contractor or any Affiliated Entity or any other official, agent or employee of the Disclosing Party, any Contractor or any Affiliated Entity, acting pursuant to the direction or authorization of a responsible official of the Disclosing Party, any Contractor or any Affiliated Entity (collectively "Agents").

Neither the Disclosing Party, nor any Contractor, nor any Affiliated Entity of either the Disclosing Party or any Contractor, nor any Agents have, during the 5 years before the date of this EDS, or, with respect to a Contractor, an Affiliated Entity, or an Affiliated Entity of a Contractor during the 5 years before the date of such Contractor's or Affiliated Entity's contract or engagement in connection with the Matter:

- a. bribed or attempted to bribe, or been convicted or adjudged guilty of bribery or attempting to bribe, a public officer or employee of the City, the State of Illinois, or any agency of the federal government or of any state or local government in the United States of America, in that officer's or employee's official capacity;
 - b. agreed or colluded with other bidders or prospective bidders, or been a party to any such agreement, or been convicted or adjudged guilty of agreement or collusion among bidders or prospective bidders, in restraint of freedom of competition by agreement to bid a fixed price or otherwise; or
 - c. made an admission of such conduct described in subparagraph (a) or (b) above that is a matter of record, but have not been prosecuted for such conduct; or
 - d. violated the provisions referenced in MCC Subsection 2-92-320(a)(4)(Contracts Requiring a Base Wage); (a)(5)(Debarment Regulations); or (a)(6)(Minimum Wage Ordinance).
6. Neither the Disclosing Party, nor any Affiliated Entity or Contractor, or any of their employees, officials, agents or partners, is barred from contracting with any unit of state or local government as a result of engaging in or being convicted of (1) bid-rigging in violation of 720 ILCS 5/33E-3; (2) bid-rotating in violation of 720 ILCS 5/33E-4; or (3) any similar offense of any state or of the United States of America that contains the same elements as the offense of bid-rigging or bid-rotating.
7. Neither the Disclosing Party nor any Affiliated Entity is listed on a Sanctions List maintained by the United States Department of Commerce, State, or Treasury, or any successor federal agency.
8. [FOR APPLICANT ONLY] (i) Neither the Applicant nor any "controlling person" [see MCC Chapter 1-23, Article I for applicability and defined terms] of the Applicant is currently indicted or charged with, or has admitted guilt of, or has ever been convicted of, or placed under supervision for, any criminal offense involving actual, attempted, or conspiracy to commit bribery, theft, fraud, forgery, perjury, dishonesty or deceit against an officer or employee of the City or any "sister agency"; and (ii) the Applicant understands and acknowledges that compliance with Article I is a continuing requirement for doing business with the City. NOTE: If MCC Chapter 1-23, Article I applies to the Applicant, that Article's permanent compliance timeframe supersedes 5-year compliance timeframes in this Section V.
9. [FOR APPLICANT ONLY] The Applicant and its Affiliated Entities will not use, nor permit their subcontractors to use, any facility listed as having an active exclusion by the U.S. EPA on the federal System for Award Management ("SAM").
10. [FOR APPLICANT ONLY] The Applicant will obtain from any contractors/subcontractors hired or to be hired in connection with the Matter certifications equal in form and substance to those in Certifications (2) and (9) above and will not, without the prior written consent of the City, use any such

contractor/subcontractor that does not provide such certifications or that the Applicant has reason to believe has not provided or cannot provide truthful certifications.

11. If the Disclosing Party is unable to certify to any of the above statements in this Part B (Further Certifications), the Disclosing Party must explain below:

If the letters "NA," the word "None," or no response appears on the lines above, it will be conclusively presumed that the Disclosing Party certified to the above statements.

12. To the best of the Disclosing Party's knowledge after reasonable inquiry, the following is a complete list of all current employees of the Disclosing Party who were, at any time during the 12-month period preceding the date of this EDS, an employee, or elected or appointed official, of the City of Chicago (if none, indicate with "N/A" or "none").

None.

13. To the best of the Disclosing Party's knowledge after reasonable inquiry, the following is a complete list of all gifts that the Disclosing Party has given or caused to be given, at any time during the 12-month period preceding the execution date of this EDS, to an employee, or elected or appointed official, of the City of Chicago. For purposes of this statement, a "gift" does not include: (i) anything made generally available to City employees or to the general public, or (ii) food or drink provided in the course of official City business and having a retail value of less than \$25 per recipient, or (iii) a political contribution otherwise duly reported as required by law (if none, indicate with "N/A" or "none"). As to any gift listed below, please also list the name of the City recipient.

None.

C. CERTIFICATION OF STATUS AS FINANCIAL INSTITUTION

1. The Disclosing Party certifies that the Disclosing Party (check one)

is is not

a "financial institution" as defined in MCC Section 2-32-455(b).

2. If the Disclosing Party IS a financial institution, then the Disclosing Party pledges:

"We are not and will not become a predatory lender as defined in MCC Chapter 2-32. We further pledge that none of our affiliates is, and none of them will become, a predatory lender as defined in MCC Chapter 2-32. We understand that becoming a predatory lender or becoming an affiliate of a predatory lender may result in the loss of the privilege of doing business with the City."

If the Disclosing Party is unable to make this pledge because it or any of its affiliates (as defined in MCC Section 2-32-455(b)) is a predatory lender within the meaning of MCC Chapter 2-32, explain here (attach additional pages if necessary):

If the letters "NA," the word "None," or no response appears on the lines above, it will be conclusively presumed that the Disclosing Party certified to the above statements.

D. CERTIFICATION REGARDING FINANCIAL INTEREST IN CITY BUSINESS

Any words or terms defined in MCC Chapter 2-156 have the same meanings if used in this Part D.

1. In accordance with MCC Section 2-156-110: To the best of the Disclosing Party's knowledge after reasonable inquiry, does any official or employee of the City have a financial interest in his or her own name or in the name of any other person or entity in the Matter?

Yes

No

NOTE: If you checked "Yes" to Item D(1), proceed to Items D(2) and D(3). If you checked "No" to Item D(1), skip Items D(2) and D(3) and proceed to Part E.

2. Unless sold pursuant to a process of competitive bidding, or otherwise permitted, no City elected official or employee shall have a financial interest in his or her own name or in the name of any other person or entity in the purchase of any property that (i) belongs to the City, or (ii) is sold for taxes or assessments, or (iii) is sold by virtue of legal process at the suit of the City (collectively, "City Property Sale"). Compensation for property taken pursuant to the City's eminent domain power does not constitute a financial interest within the meaning of this Part D.

Does the Matter involve a City Property Sale?

Yes

No

3. If you checked "Yes" to Item D(1), provide the names and business addresses of the City officials or employees having such financial interest and identify the nature of the financial interest:

Name	Business Address	Nature of Financial Interest
------	------------------	------------------------------

4. The Disclosing Party further certifies that no prohibited financial interest in the Matter will be acquired by any City official or employee.

E. CERTIFICATION REGARDING SLAVERY ERA BUSINESS

Please check either (1) or (2) below. If the Disclosing Party checks (2), the Disclosing Party must disclose below or in an attachment to this EDS all information required by (2). Failure to comply with these disclosure requirements may make any contract entered into with the City in connection with the Matter voidable by the City.

1. The Disclosing Party verifies that the Disclosing Party has searched any and all records of the Disclosing Party and any and all predecessor entities regarding records of investments or profits from slavery or slaveholder insurance policies during the slavery era (including insurance policies issued to slaveholders that provided coverage for damage to or injury or death of their slaves), and the Disclosing Party has found no such records.

2. The Disclosing Party verifies that, as a result of conducting the search in step (1) above, the Disclosing Party has found records of investments or profits from slavery or slaveholder insurance policies. The Disclosing Party verifies that the following constitutes full disclosure of all such records, including the names of any and all slaves or slaveholders described in those records:

SECTION VI -- CERTIFICATIONS FOR FEDERALLY FUNDED MATTERS

NOTE: If the Matter is federally funded, complete this Section VI. If the Matter is not federally funded, proceed to Section VII. For purposes of this Section VI, tax credits allocated by the City and proceeds of debt obligations of the City are not federal funding.

A. CERTIFICATION REGARDING LOBBYING

1. List below the names of all persons or entities registered under the federal Lobbying Disclosure Act of 1995, as amended, who have made lobbying contacts on behalf of the Disclosing Party with respect to the Matter: (Add sheets if necessary):

None.

(If no explanation appears or begins on the lines above, or if the letters "NA" or if the word "None" appear, it will be conclusively presumed that the Disclosing Party means that NO persons or entities registered under the Lobbying Disclosure Act of 1995, as amended, have made lobbying contacts on behalf of the Disclosing Party with respect to the Matter.)

2. The Disclosing Party has not spent and will not expend any federally appropriated funds to pay any person or entity listed in paragraph A(1) above for his or her lobbying activities or to pay any person or entity to influence or attempt to influence an officer or employee of any agency, as defined by applicable federal law, a member of Congress, an officer or employee of Congress, or an employee

of a member of Congress, in connection with the award of any federally funded contract, making any federally funded grant or loan, entering into any cooperative agreement, or to extend, continue, renew, amend, or modify any federally funded contract, grant, loan, or cooperative agreement.

3. The Disclosing Party will submit an updated certification at the end of each calendar quarter in which there occurs any event that materially affects the accuracy of the statements and information set forth in paragraphs A(1) and A(2) above.

4. The Disclosing Party certifies that either: (i) it is not an organization described in section 501(c)(4) of the Internal Revenue Code of 1986; or (ii) it is an organization described in section 501(c)(4) of the Internal Revenue Code of 1986 but has not engaged and will not engage in "Lobbying Activities," as that term is defined in the Lobbying Disclosure Act of 1995, as amended.

5. If the Disclosing Party is the Applicant, the Disclosing Party must obtain certifications equal in form and substance to paragraphs A(1) through A(4) above from all subcontractors before it awards any subcontract and the Disclosing Party must maintain all such subcontractors' certifications for the duration of the Matter and must make such certifications promptly available to the City upon request.

B. CERTIFICATION REGARDING EQUAL EMPLOYMENT OPPORTUNITY

If the Matter is federally funded, federal regulations require the Applicant and all proposed subcontractors to submit the following information with their bids or in writing at the outset of negotiations.

Is the Disclosing Party the Applicant?

Yes

No

If "Yes," answer the three questions below:

1. Have you developed and do you have on file affirmative action programs pursuant to applicable federal regulations? (Sec 41 CFR Part 60-2.)

Yes

No

2. Have you filed with the Joint Reporting Committee, the Director of the Office of Federal Contract Compliance Programs, or the Equal Employment Opportunity Commission all reports due under the applicable filing requirements?

Yes

No

Reports not required

3. Have you participated in any previous contracts or subcontracts subject to the equal opportunity clause?

Yes

No

If you checked "No" to question (1) or (2) above, please provide an explanation:

The matter is not federally funded.

SECTION VII -- FURTHER ACKNOWLEDGMENTS AND CERTIFICATION

The Disclosing Party understands and agrees that:

A. The certifications, disclosures, and acknowledgments contained in this EDS will become part of any contract or other agreement between the Applicant and the City in connection with the Matter, whether procurement, City assistance, or other City action, and are material inducements to the City's execution of any contract or taking other action with respect to the Matter. The Disclosing Party understands that it must comply with all statutes, ordinances, and regulations on which this EDS is based.

B. The City's Governmental Ethics Ordinance, MCC Chapter 2-156, imposes certain duties and obligations on persons or entities seeking City contracts, work, business, or transactions. The full text of this ordinance and a training program is available on line at www.cityofchicago.org/Ethics, and may also be obtained from the City's Board of Ethics, 740 N. Sedgwick St., Suite 500, Chicago, IL 60610, (312) 744-9660. The Disclosing Party must comply fully with this ordinance.

C. If the City determines that any information provided in this EDS is false, incomplete or inaccurate, any contract or other agreement in connection with which it is submitted may be rescinded or be void or voidable, and the City may pursue any remedies under the contract or agreement (if not rescinded or void), at law, or in equity, including terminating the Disclosing Party's participation in the Matter and/or declining to allow the Disclosing Party to participate in other City transactions. Remedies at law for a false statement of material fact may include incarceration and an award to the City of treble damages.

D. It is the City's policy to make this document available to the public on its Internet site and/or upon request. Some or all of the information provided in, and appended to, this EDS may be made publicly available on the Internet, in response to a Freedom of Information Act request, or otherwise. By completing and signing this EDS, the Disclosing Party waives and releases any possible rights or claims which it may have against the City in connection with the public release of information contained in this EDS and also authorizes the City to verify the accuracy of any information submitted in this EDS.

E. The information provided in this EDS must be kept current. In the event of changes, the Disclosing Party must supplement this EDS up to the time the City takes action on the Matter. If the Matter is a contract being handled by the City's Department of Procurement Services, the Disclosing Party must update this EDS as the contract requires. **NOTE:** With respect to Matters subject to MCC Chapter 1-23, Article I (imposing **PERMANENT INELIGIBILITY** for certain specified offenses), the information provided herein regarding eligibility must be kept current for a longer period, as required by MCC Chapter 1-23 and Section 2-154-020.

CERTIFICATION

Under penalty of perjury, the person signing below: (1) warrants that he/she is authorized to execute this EDS, and all applicable Appendices, on behalf of the Disclosing Party, and (2) warrants that all certifications and statements contained in this EDS, and all applicable Appendices, are true, accurate and complete as of the date furnished to the City.

Tuhao, LLC

(Print or type exact legal name of Disclosing Party)

By: [Signature]

(Sign here)

Sharrn Lin

(Print or type name of person signing)

Manager & Member

(Print or type title of person signing)

Signed and sworn to before me on (date) 11/9/22

at Cook County, Illinois (state).

[Signature]
Notary Public



Commission expires: 6/4/24

Handwritten text, possibly a signature or stamp, located in the lower-left quadrant of the page. The text is illegible due to blurriness and is oriented diagonally.

**CITY OF CHICAGO
ECONOMIC DISCLOSURE STATEMENT AND AFFIDAVIT
APPENDIX A**

**FAMILIAL RELATIONSHIPS WITH ELECTED CITY OFFICIALS
AND DEPARTMENT HEADS**

This Appendix is to be completed only by (a) the Applicant, and (b) any legal entity which has a direct ownership interest in the Applicant exceeding 7.5%. It is not to be completed by any legal entity which has only an indirect ownership interest in the Applicant.

Under MCC Section 2-154-015, the Disclosing Party must disclose whether such Disclosing Party or any "Applicable Party" or any Spouse or Domestic Partner thereof currently has a "familial relationship" with any elected city official or department head. A "familial relationship" exists if, as of the date this EDS is signed, the Disclosing Party or any "Applicable Party" or any Spouse or Domestic Partner thereof is related to the mayor, any alderman, the city clerk, the city treasurer or any city department head as spouse or domestic partner or as any of the following, whether by blood or adoption: parent, child, brother or sister, aunt or uncle, niece or nephew, grandparent, grandchild, father-in-law, mother-in-law, son-in-law, daughter-in-law, stepfather or stepmother, stepson or stepdaughter, stepbrother or stepsister or half-brother or half-sister.

"Applicable Party" means (1) all executive officers of the Disclosing Party listed in Section II.B.1.a., if the Disclosing Party is a corporation; all partners of the Disclosing Party, if the Disclosing Party is a general partnership; all general partners and limited partners of the Disclosing Party, if the Disclosing Party is a limited partnership; all managers, managing members and members of the Disclosing Party, if the Disclosing Party is a limited liability company; (2) all principal officers of the Disclosing Party; and (3) any person having more than a 7.5% ownership interest in the Disclosing Party. "Principal officers" means the president, chief operating officer, executive director, chief financial officer, treasurer or secretary of a legal entity or any person exercising similar authority.

Does the Disclosing Party or any "Applicable Party" or any Spouse or Domestic Partner thereof currently have a "familial relationship" with an elected city official or department head?

Yes

No

If yes, please identify below (1) the name and title of such person, (2) the name of the legal entity to which such person is connected; (3) the name and title of the elected city official or department head to whom such person has a familial relationship, and (4) the precise nature of such familial relationship.

**CITY OF CHICAGO
ECONOMIC DISCLOSURE STATEMENT AND AFFIDAVIT
APPENDIX B**

BUILDING CODE SCOFFLAW/PROBLEM LANDLORD CERTIFICATION

This Appendix is to be completed only by (a) the Applicant, and (b) any legal entity which has a direct ownership interest in the Applicant exceeding 7.5% (an "Owner"). It is not to be completed by any legal entity which has only an indirect ownership interest in the Applicant.

1. Pursuant to MCC Section 2-154-010, is the Applicant or any Owner identified as a building code scofflaw or problem landlord pursuant to MCC Section 2-92-416?

Yes No

2. If the Applicant is a legal entity publicly traded on any exchange, is any officer or director of the Applicant identified as a building code scofflaw or problem landlord pursuant to MCC Section 2-92-416?

Yes No The Applicant is not publicly traded on any exchange.

3. If yes to (1) or (2) above, please identify below the name of each person or legal entity identified as a building code scofflaw or problem landlord and the address of each building or buildings to which the pertinent code violations apply.

**CITY OF CHICAGO
ECONOMIC DISCLOSURE STATEMENT AND AFFIDAVIT
APPENDIX C**

PROHIBITION ON WAGE & SALARY HISTORY SCREENING - CERTIFICATION

This Appendix is to be completed only by an Applicant that is completing this EDS as a “contractor” as defined in MCC Section 2-92-385. That section, which should be consulted (www.amlegal.com), generally covers a party to any agreement pursuant to which they: (i) receive City of Chicago funds in consideration for services, work or goods provided (including for legal or other professional services), or (ii) pay the City money for a license, grant or concession allowing them to conduct a business on City premises.

On behalf of an Applicant that is a contractor pursuant to MCC Section 2-92-385, I hereby certify that the Applicant is in compliance with MCC Section 2-92-385(b)(1) and (2), which prohibit: (i) screening job applicants based on their wage or salary history, or (ii) seeking job applicants’ wage or salary history from current or former employers. I also certify that the Applicant has adopted a policy that includes those prohibitions.

Yes

No

N/A – I am not an Applicant that is a “contractor” as defined in MCC Section 2-92-385.

This certification shall serve as the affidavit required by MCC Section 2-92-385(c)(1).

If you checked “no” to the above, please explain.
