



City of Chicago



O2017-4175

Office of the City Clerk

Document Tracking Sheet

Meeting Date:	5/24/2017
Sponsor(s):	Burnett (27)
Type:	Ordinance
Title:	Grant(s) of privilege in public way for Fox Chicago LLC
Committee(s) Assignment:	Committee on Transportation and Public Way

ORDINANCE
FOX CHICAGO LLC
Acct. No. 369207 - 1
Permit No. 1127846

Be It Ordained by the City Council of the City of Chicago:

SECTION 1. Permission and authority are hereby given and granted to FOX CHICAGO LLC, upon the terms and subject to the conditions of this ordinance to maintain and use, as now constructed, four (4) Balcony(s) projecting over the public right-of-way adjacent to its premises known as 529 N. Milwaukee Ave..

Said Balcony(s) at W OHIO ST measure(s):

One (1) at twelve (12) feet in length, and five (5) feet in width for a total of sixty (60) square feet.

One (1) at twelve (12) feet in length, and five (5) feet in width for a total of sixty (60) square feet.

Said Balcony(s) at N MILWAUKEE ST measure(s):

One (1) at eleven (11) feet in length, and five (5) feet in width for a total of fifty-five (55) square feet.

One (1) at eleven (11) feet in length, and five (5) feet in width for a total of fifty-five (55) square feet.

The location of said privilege shall be as shown on prints kept on file with the Department of Business Affairs and Consumer Protection and the Office of the City Clerk.

Said privilege shall be constructed in accordance with plans and specifications approved by the Department of Planning and Development and Department of Transportation (Division of Project Development).

This grant of privilege in the public way shall be subject to the provisions of Section 10-28-015 and all other required provisions of the Municipal Code of Chicago.


The grantee shall pay to the City of Chicago as compensation for the privilege #1127846 herein granted the sum of three hundred (\$300.00) per annum in advance.

A 25% penalty will be added for payments received after due date.

The permit holder agrees to hold the City of Chicago harmless for any damage, relocation or replacement costs associated with damage, relocation or removal of private property caused by the City performing work in the public way.

Authority herein given and granted for a period of five (5) years from and after 04/24/2017.


Alderman

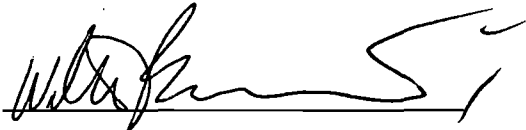

Walter Burnett Jr. 27th Ward

WEST OHIO STREET

NORTH GREEN STREET

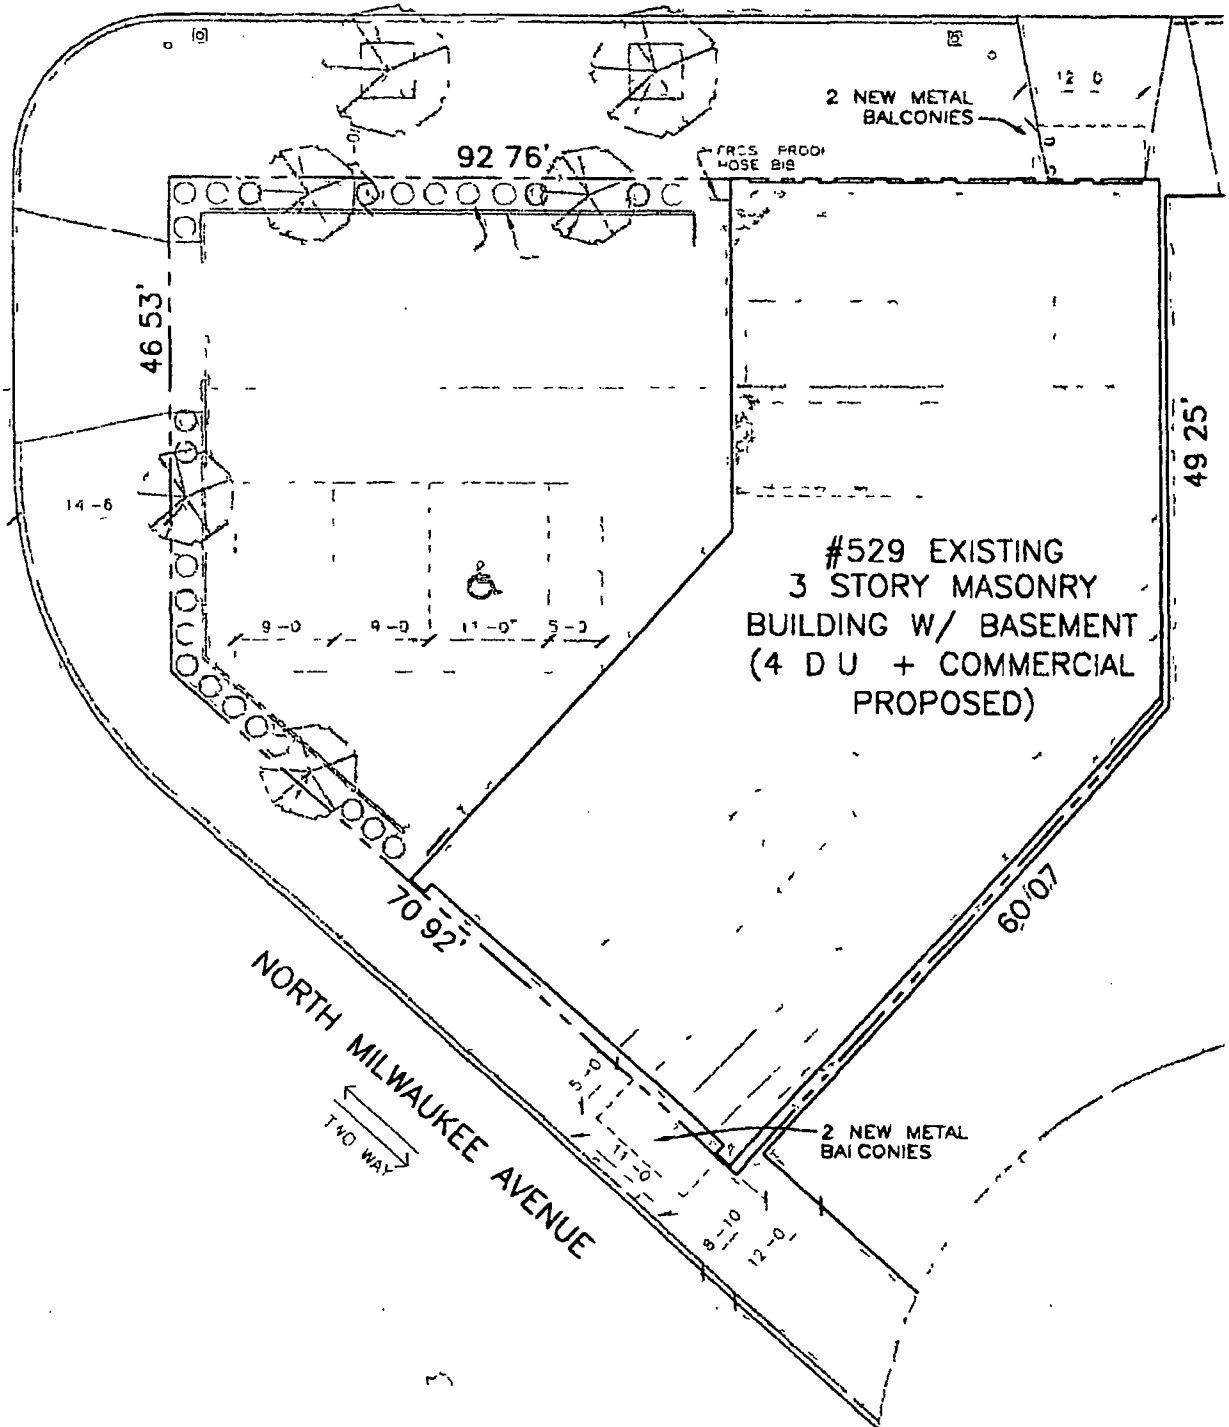

NORTH MILWAUKEE AVENUE

TWO WAY

⊕ SITE/BALCONY PLAN
SCALE 1/16" = 1'-0"