



Office of the Chicago City  
Clerk



O2011-6984

Office of the City Clerk

City Council Document Tracking Sheet

<b>Meeting Date:</b>	7/28/2011
<b>Sponsor(s):</b>	Sposato, Nicholas (36)
<b>Type:</b>	Ordinance
<b>Title:</b>	Issuance of Sign(s)/Signboard(s) for Integrity Sign Co.
<b>Committee(s) Assignment:</b>	Committee on Zoning, Landmarks and Building Standards

City Council July 28, 2011

***Be It Ordained by the City Council of the City of Chicago:***


SECTION 1. That the Commissioner of Buildings is hereby authorized and directed to issue a sign permit to Integrity Sign Company, 18621 S. 81<sup>st</sup> Ave Tinley Park, IL 60487, for the erection of a sign/signboard over 24 feet in height and/or over 100 square feet (in area of one face) at 6560 W. Fullerton Chicago, IL 60707, with the dimensions, height and square foot area:

Dimensions: length, 46 feet 1 inch; height, 4 feet 5 inches  
Height Above Grade/Roof to Top of Sign: 15 feet 5in  
Total Square Foot Area: 204 square feet

Notwithstanding any provisions of Title 17 of the Municipal Code of the City of Chicago (the Chicago Zoning Ordinance) to the contrary, the Commissioner of Buildings is hereby directed and authorized to issue a sign permit to the address referenced within this ordinance.

SECTION 2. This ordinance shall be in full force and effect from and after its passage and due publication.

6560 W. Fullerton Ave.  
(Application No; 100393111)

  
\_\_\_\_\_  
Nicholas Sposato  
Alderman, 36<sup>th</sup> Ward



CITY OF CHICAGO

# DEPARTMENT OF BUILDINGS

## Sign Permit Application

APPROVAL NUMBER	APPLICATION NUMBER 100393111	ANNUAL FEE	WORK CODE	DRAWINGS ATTACHED <input type="checkbox"/> YES <input type="checkbox"/> NO
DATE OF APPLICATION 05/08/2011			TYPE OF SIGN FLAT OR BOX	
ADDRESS OF SIGN 6560 W FULLERTON AVE, 60707-			LENGTH	FT. IN. HEIGHT FT. IN.
BUILDING			AREA	SQ. FT. WEIGHT LBS.
ORIGINAL PERMIT NUMBER			204	300
TYPE OF PERMIT NEW CONSTRUCTION (SIGN)			SIGN HEIGHT ABOVE GRADE/ROOF FT. 11	
PAYER OF ANNUAL INSPECTION NEKOLA, GARY 6560 W FULLERTON AVE CHICAGO, IL 60707 (630)579-2215			SHAPE OF SIGN REGULAR	
SIGN MANUFACTURER REGENCY SIGN COMPANY			SIGN WILL READ PARTY CITY THE DISCOUNT PARTY SUPER STORE	
ADDRESS WHERE SIGN CAN BE SEEN PRIOR TO ERECTION			NO. OF LAMPS	TOTAL WATTAGE
TICKET NUMBER 0			44	500
REINSPECTION CONTROL NUMBER			TYPE OF LAMP NEON	
TYPE OF SUPPORT FOR SIGN BUILDING			NO. OF BALLAST/TRANSFORMERS	INPUT OF TRANSFORMERS
SIGN BOARD SUPPORT MEMBERS STEEL			3	
ANNUAL FEE			CONTRACTOR WILL INSTALL	
CONSTRUCTION FEE 200.00			<input checked="" type="checkbox"/> FEEDERS <input checked="" type="checkbox"/> CUSTOMER LEADS	
1017 B FEE			TYPE OF SWITCH KNIFE	
TOTAL FEE 200.00			LOCATION OF SWITCH OUTSIDE SIGN	
AMOUNT PAID 200.00			SIGN LOCATION INSTALL (1) SET OF INTERNALLY ILLUMINATED, FLUSH MOUNTED CHANNEL LETTERS CENTERED ABOVE STOREFRONT AS PRIMARY SIGN.	
BALANCE DUE			SIGNED FOR ZONING	
			SIGNED FOR DCAP	

The undersigned certify that the statements in this application are true and correct and that all work done under the proposed permit will conform to the requirements of the Chicago Municipal Code

	REG. NO. E93455
ELECT CONTR 3 S SUPPLY COMPANY	ELECTR
ADDRESS 14650 TEAL DRIVE HOMER GLEN, B, 60491	
SUPERVISOR SIGNATURE 	

BOND. NO.	REG. NO. N93888
SIGN ERECTOR INTEGRITY SIGN CO	SIGNER
ADDRESS 18621 S SIST AVE TINLEY PARK IL, 60487-	
SIGNATURE 	

The permit issued on this application will authorize only signs here applied for. If other signs are to be erected they must be covered by additional permits

City of Chicago  
Richard M. Daley, Mayor



Department of Buildings  
Richard Monocchio, Commissioner

TYPE OF BUSINESS  
COMMERCIAL Other: RETAIL  
 Name: PARTY CITY  
 LIC #:  
 Renewal Date:

SIGN BOND REQUIRED?  YES  
 COUNCIL ORDER REQUIRED  YES  
 IS SPECIAL PERMISSION REQUIRED FROM CHIEF ELECTRICAL

Projects Over:  
 Private Property  
 Public Way Grant Permit #:  
 Planned Development/Manufacturing PMD/PD#: PD127  
 Zoning District: OTHER Other: PD127

YES  
 IF YES, ATTACH LETTER OF REQUEST


TYPE OF SIGN:  
 ADVERTISING  ILLUMINATE  MOVEABLE  
 BUSINESS  FLASHING

TIME STAMP

TOTAL STREET FRONTAGE OF LOT (IN FEET) 50  
 TOTAL AREA OF NEW SIGN (SQ.FT.) 204  
 TOTAL AREA OF ALL SIGNS ON LOT (SQ.FT.) 180  
 HEIGHT OF SIGN ABOVE GRADE (TO TOP) 15ft 5in  
 DISTANCE OF CURB LINE OUTER EDGE (ft) 500  
 DISTANCE OF STRUCTURE INNER EDGE (ft) 1

SIGN CLERK APPROVED FOR PERMIT

DISTANCE FROM (ft):  
 A. PUBLIC PARK (OVER 10 ACRES) 1,000  
 B. EXPRESSWAY (IF LESS THAN 1,000 FT.)  
 C. RESIDENCE DISTRICT (ADVERTISING SIGNS ONLY) 1,000

REMARKS  


IF REPLACEMENT SIGN OR CHANGE OF FACE, WHAT DOES THE EXISTING SIGN READ?  
 Original Payee:  
 Landmark Hold:  Status:

ZONING (OFFICE USE ONLY)  
**CONFORMS**  
 TO ZONING ORDINANCE  
 This Approval of Application for signs shall not be held to permit or be an approval of any violation of the provisions.  
 MAY 23 2011 *TM*  
 of the Chicago Zoning Ordinance, or any other requirements of the Municipal Code of the City of Chicago  
 ZONING ADMINISTRATOR


**CITY OF CHICAGO  
DEPARTMENT OF ZONING AND LAND USE PLANNING  
SIGN SITE PLAN**

**(ALL INFORMATION MUST BE COMPLETED AND LEGIBLE)**

Site Address: 6560 W. FULLERTON AVE. 1 of 1 applications

Sign Company: INTEGRITY SIGN COMPANY Rep Name: LEN YURKUS

Phone (708) 532 - 5038 EXT \_\_\_\_\_ (Below: Building, streets and location of sign on lot or structure)  
North

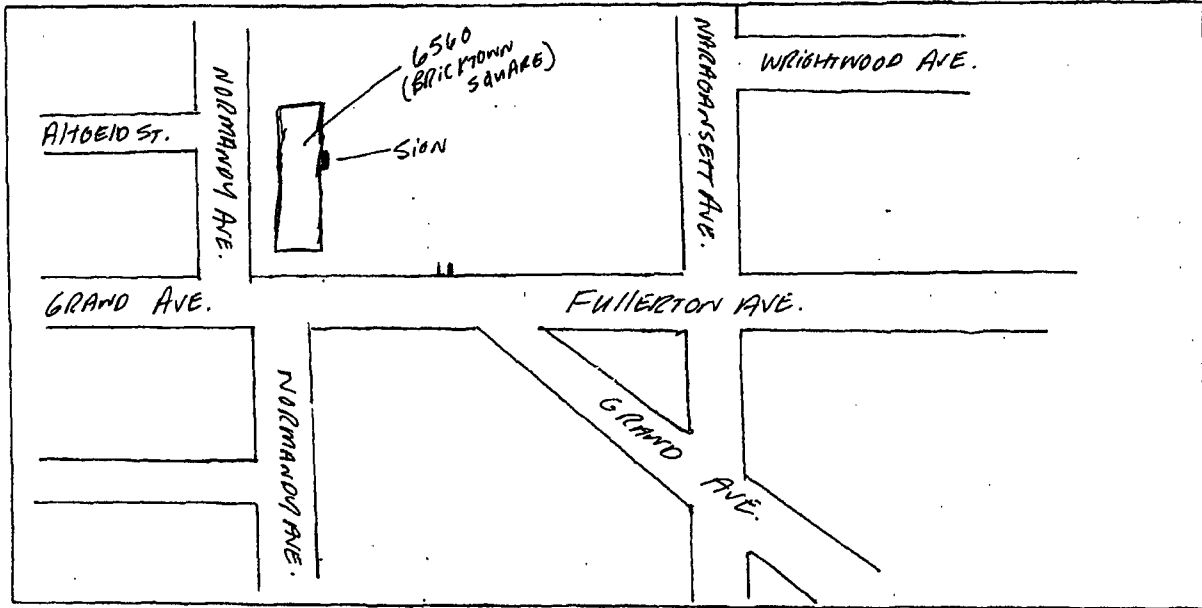

South

**SIGN USE:**

- Bus. ID (On-premise)
- Business Lice. # 35-1558248
- Advertising (Off-premise)

**PERMIT TYPE:**

- New Construction
- Change of Face
- Previous Permit #

**TYPE OF SIGN:**

- Flat Wall
- Freestanding
- Awning
- Marquee
- High Rise Building
- Projecting Private
- Projecting Public Way
- Public Way Use - Permit # \_\_\_\_\_

**SIGN CHARACTERISTICS:**

- Non- Illuminated
- Illuminated
- Changing Image
- Video Display
- Flashing

**DISTANCE FROM:**

- Curb Line: 500
- Expressway, Toll Roads or Major Route (n/a if over 1000 ft) N/A
- Park (over 10 acres) 1000
- Residential Zone 1000
- Existing Off-premise on same side of street: \_\_\_\_\_


**TOTAL SQUARE FOOTAGE:**

- Square footage of this proposed sign 180
- Gross area of all proposed signs 180
- Area of all existing signs (not including proposed) on Zoning Lot 0

Signature: [Signature]


(Revised 4/10)

Date: 5-9-11

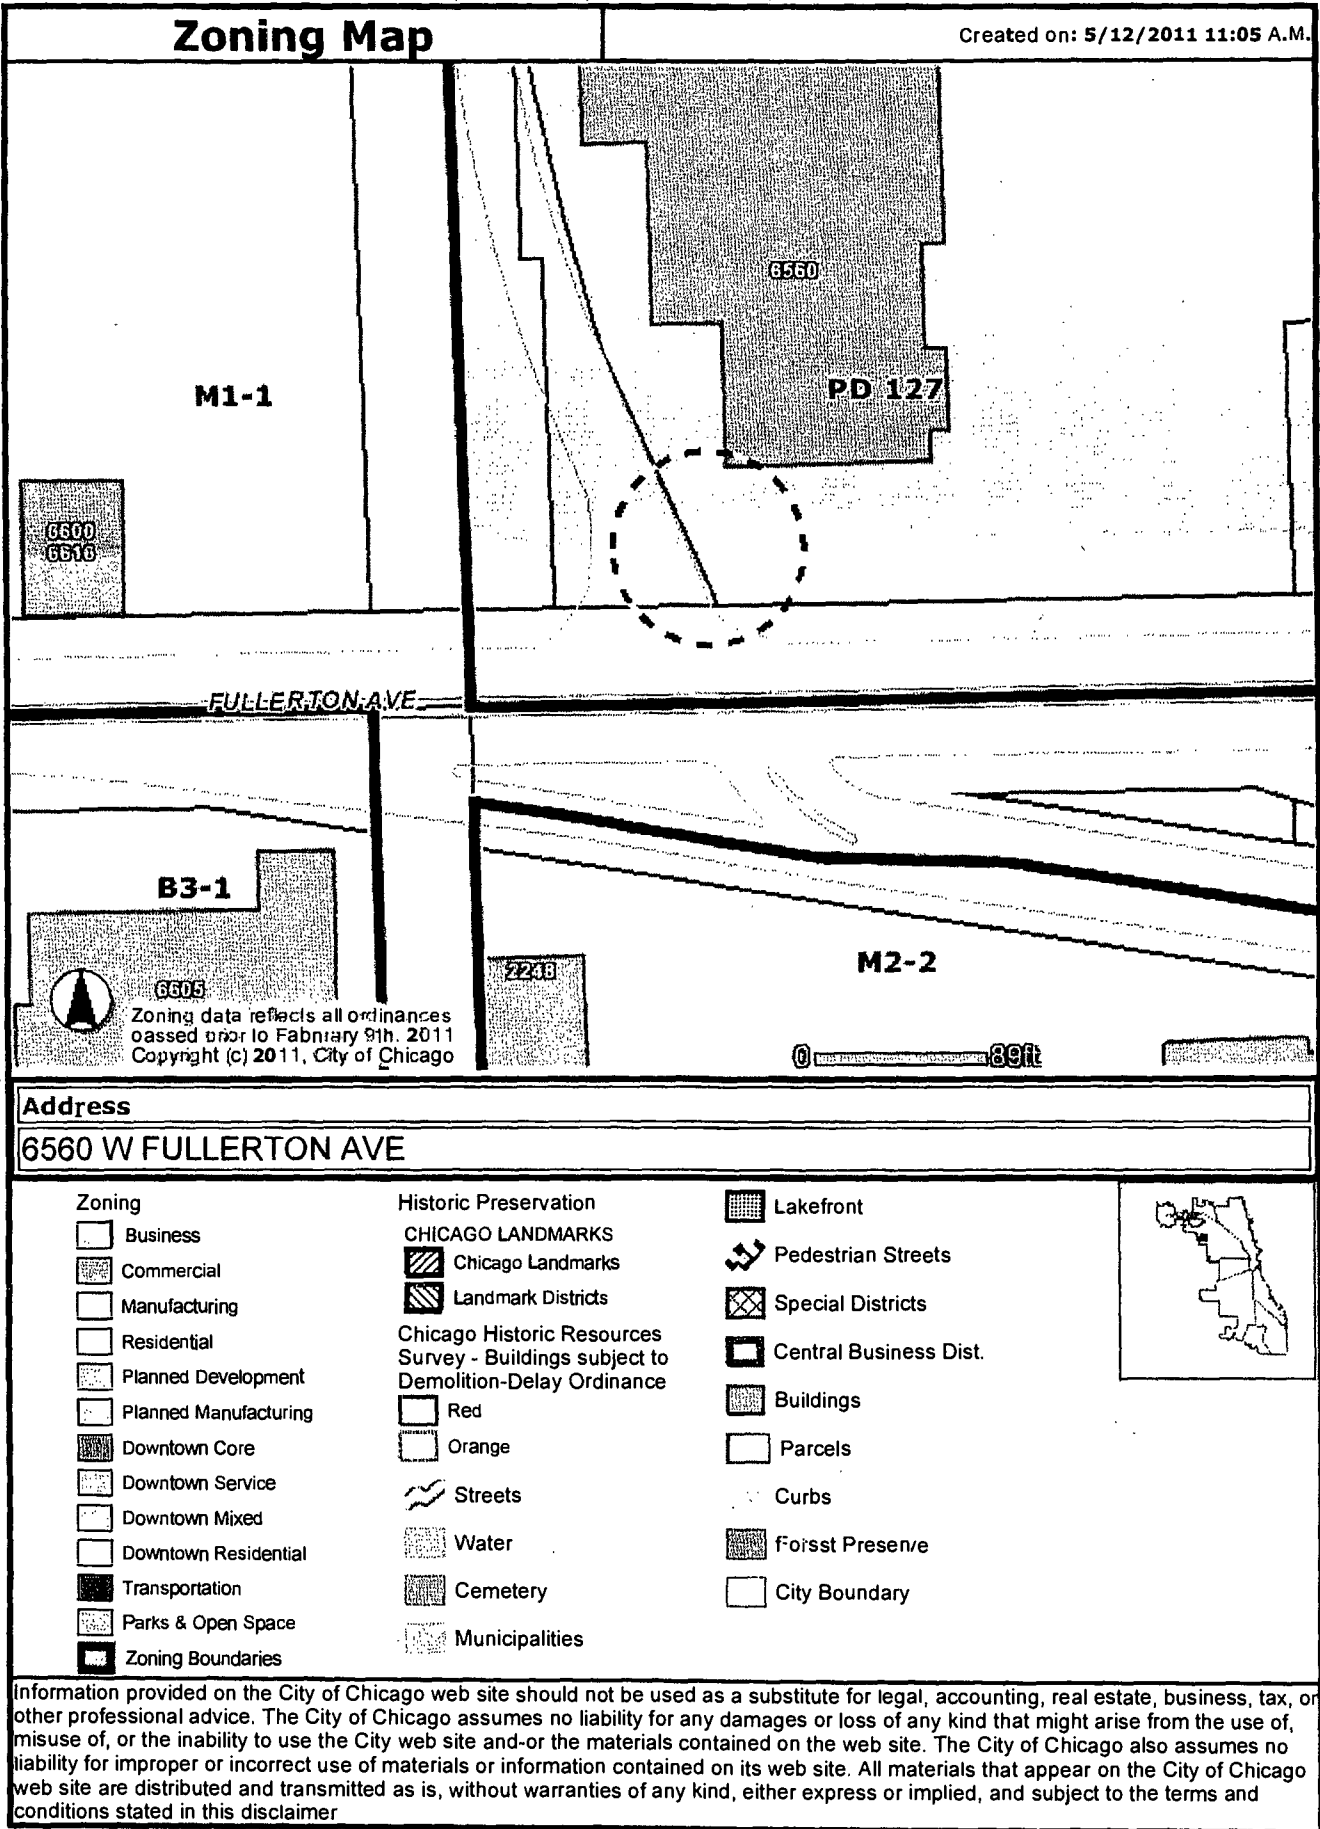


# Revision 1

124 Sq. Ft.

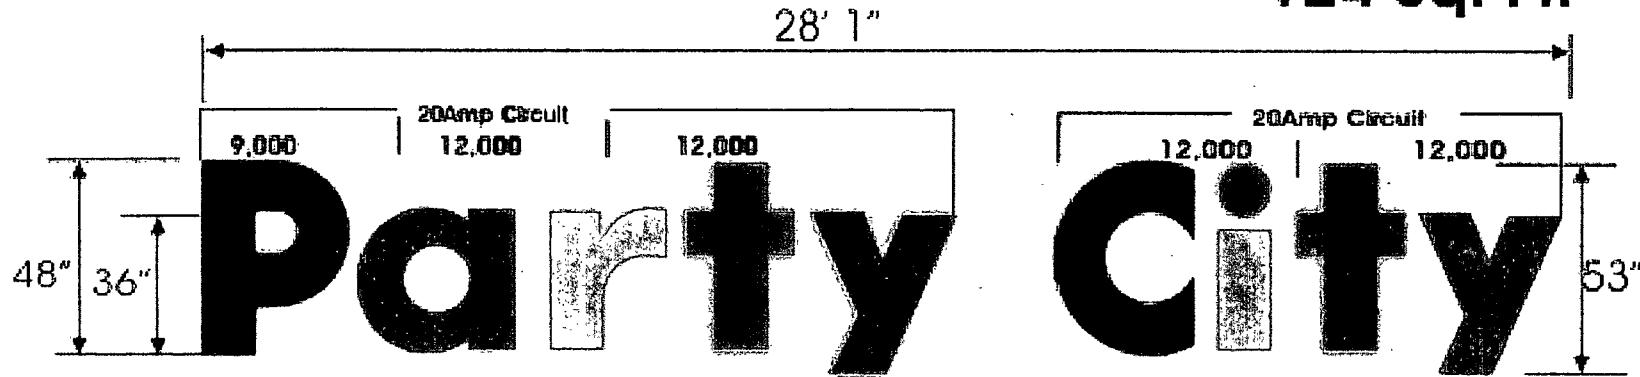

NOTE: 60 MA Transformer - "Party City"

## BACK & FRONT LIT CHANNELS

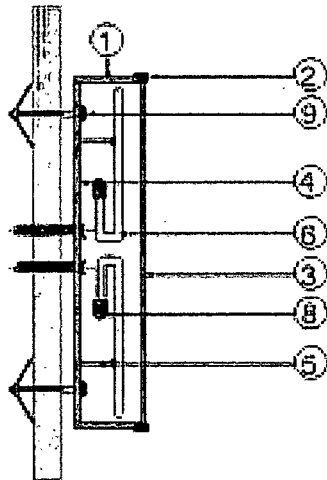

### NOTES:

1. 4 3/4" Deep .063 Aluminum Returns - Colors Noted
2. 1" Vinyl Trim Cap - to Match Returns
3. 3/16" Plexiglass Faces - White w/Vinyl Colors Noted to Match Returns
4. Clear Lexan Backs
5. Standard Glass Supports
6. 13mm Neon Tubing - 6500 White
7. 60 MA Transformer In Metal Box
8. SG-400 Electrobits - Double Back
9. 3/8" Non-Corrosive Toggle Bolts w/2" Spacers Painted to Match Fascia (Thru Bolted If Accessible)

## COLOR BREAK

- P, C - Red PMS 185C  
3M 3630-43  
"Lt. Tomato Red"
- a, y - Purple PMS 272C  
3M VT 8916  
"Lavender"
- r, (lower i) - Orange PMS 021C  
3M 3630-44  
"Orange"
- t (in Party) - Blue PMS 299C  
(dot on i) 3M 3630-57  
"Olympic Blue"
- y, i - Green PMS 361C  
3M 3630-156  
"Vivid Green"

# B-1

37 1/2"

# THE DISCOUNT PARTY SUPER STORE

Store # 5117

18'

56 Sq. Ft.

ELECTRICAL REQUIREMENTS  
2 CIRCUITS  
120 VOLT/20 AMPS



File Name

PartyCityFullertonSbapB-1

Scale

1/4" = 1'

Client

Party City Store 5

Address

Fullerton, Chicago, IL

Project

Malto-Lit Channel Lett

Acct. Rep. Lynn Lee

Designer Vanessa

Date 2/9/10

Comments:

Revision / Date

I HAVE REVIEWED THE ABOVE SPECIFICATIONS & HEREBY FULLY UNDERSTAND THE CONTENT OF WORK TO BE PERFORMED THAT I APPROVE PROJECT TO BEGIN:

Client's Approval:

DATE: / /

SIGNED:

Landlord's Approval:

DATE: / /

SIGNED:



Phone 811-392-4040  
Fax 411-375-4010  
172 East Industry Court  
Dear Park, NY  
11729


This drawing is the property of Regency Sign, Inc. and all rights to its use for reproduction reserved by Regency Sign, Inc.

FINAL ELECTRICAL CONNECTION BY CUSTOMER

Revision 1

Logo: 124 Sq. Ft.  
Tag: 56 Sq. Ft.  
Total: 180.0 Sq. Ft.

← WIDTH OF ENTIRE STOREFRONT 103' 6" →

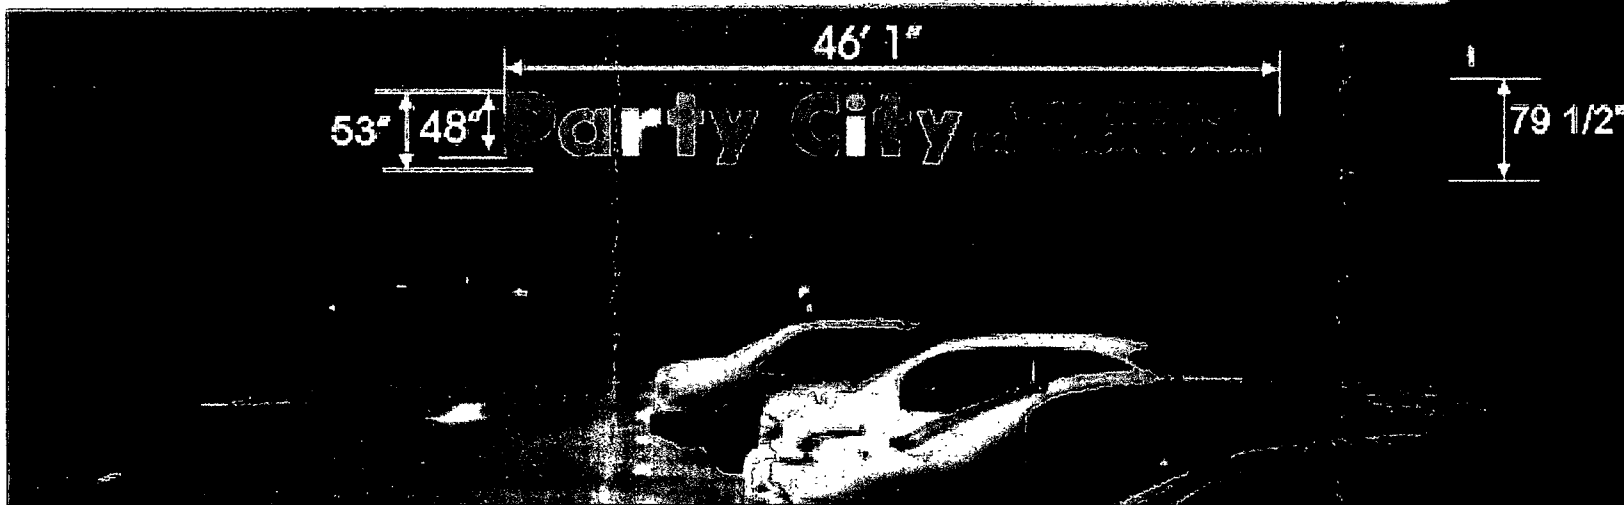

**B-1**  
Store # 5117

<b>File Name</b>	PartyCityFullertonElevB-1
<b>Scale</b>	NA
<b>Client</b>	
<b>Party City Store #</b>	5
<b>Address</b>	Fullerton, Chicago, IL
<b>PROJECT</b>	
<b>Halo-Lit Channel Lett</b>	
<b>Acct. Rep. Lynn Loe</b>	
<b>Designer Vanessa</b>	
<b>Date</b>	2/9/10
<b>Comments:</b>	

Revision / Date

I HAVE REVIEWED THE ABOVE SPECIFICATIONS & FULLY UNDERSTAND THE CONTENT OF WORK TO BE PERFORMED THAT I APPROVE PROJECT TO BEGIN:

Client Approval:  
DATE: / /

SIGNED:  
Landlords Approval:  
DATE: / /

SIGNED:

**Regency Sign Company**  
Phone 831-282-4040  
Fax 831-392-4040  
172 New Industry Csw  
Deer Park, NY  
11729

This drawing is the property of Regency Sign Company, Inc. and all rights to its use for reproduction reserved by Regency Sign Company, Inc.

**FINAL ELECTRICAL CONNECTION BY CUSTOMER**



