



Office of the Chicago City  
Clerk



O2011-5704

Office of the City Clerk

City Council Document Tracking Sheet

<b>Meeting Date:</b>	7/6/2011
<b>Sponsor(s):</b>	Fioretti, Bob (2)
<b>Type:</b>	Ordinance
<b>Title:</b>	Canopy(s) for John <b>Marshall</b> Law <b>School</b>
<b>Committee(s) Assignment:</b>	<b>Committee</b> on <b>Transportation</b> and <b>Public Way</b>

ORDINANCE  
JOHN MARSHALL LAW SCHOOL  
Acct. No. 88040 - 2  
Permit No. 1097163

*Be It Ordained by the City Council of the City of Chicago:*

SECTION 1. Permission and authority are hereby given and granted to JOHN MARSHALL LAW SCHOOL, upon the terms and subject to the conditions of this ordinance to construct, install, maintain and use one (1) Canopy(s) projecting over the public right-of-way adjacent to its premises known as 304 S. State St..

Said Canopy(s) at s.state measure(s):

One (1) at fifty-four point five (54.5) feet in length, and twelve point one seven (12.17) feet in width for a total of six hundred sixty-three point two seven (663.27) square feet.

The location of said privilege shall be as shown on prints kept on file with the Department of Business Affairs and Consumer Protection and the Office of the City Clerk.

Said privilege shall be constructed in accordance with plans and specifications approved by the Zoning Department - Signs.

This grant of privilege in the public way shall be subject to the provisions of Section 10-28-015 and all other required provisions of the Municipal Code of Chicago.

The grantee shall pay to the City of Chicago as compensation for the privilege #1097163 herein granted the sum of seventy-nine dollars and fifty cents (\$79.50) per annum in advance.


A 25% penalty will be added for payments received after due date.


The permit holder agrees to hold the City of Chicago harmless for any damage, relocation or replacement costs associated with damage, relocation or removal of private property caused by the City performing work in the public way.

Authority herein given and granted for a period of five (5) years from and after Date of Passage.

Alderman

Bob Fioretti 2nd Ward

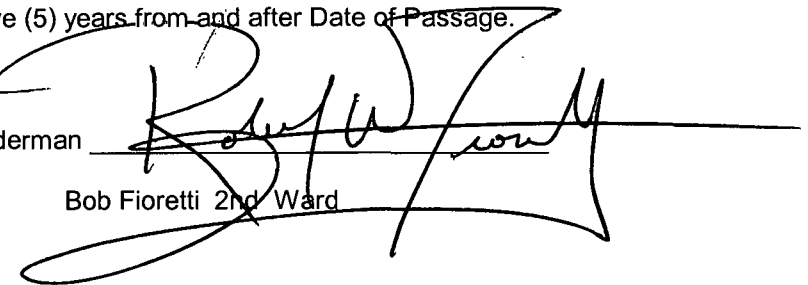
A large, stylized handwritten signature in black ink, likely belonging to Bob Fioretti, is written over the printed name and extends across the line for the Alderman's name.

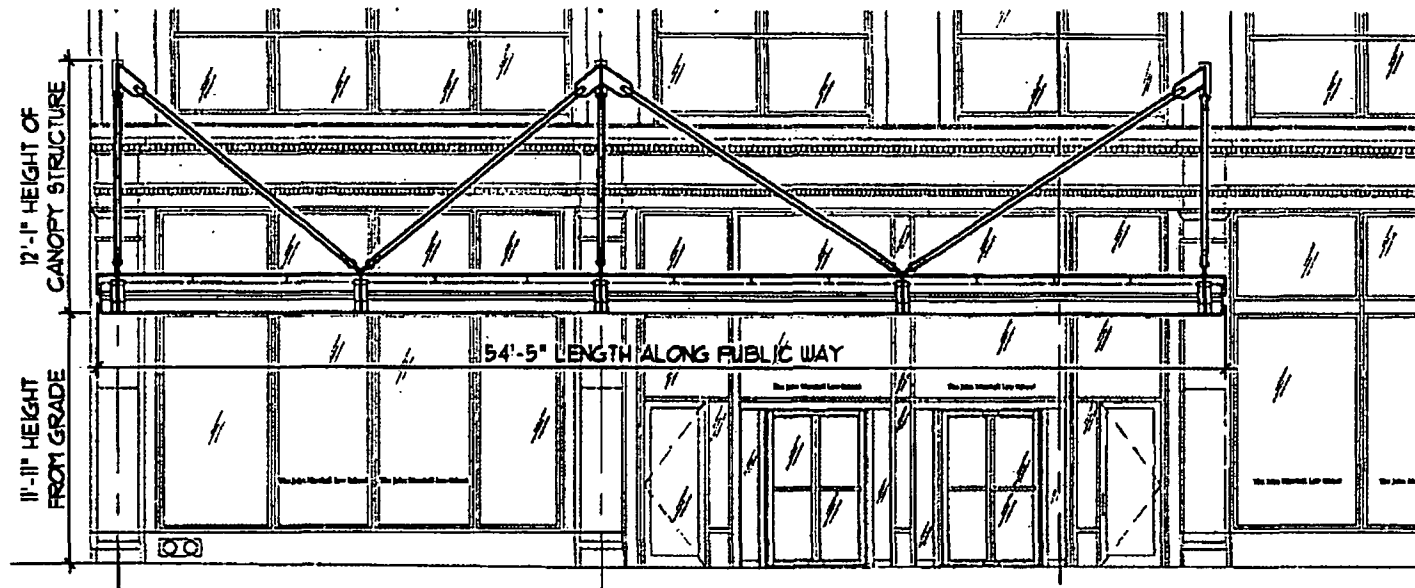

1

## CANOPY ELEVATION

SCALE: 1/8"=1'-0"

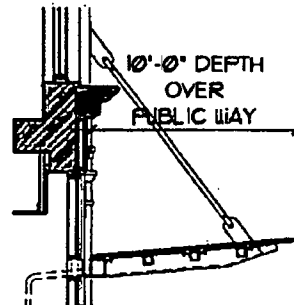

2

## CANOPY SECTION

SCALE: 1/8"=1'-0"