



Office of the Chicago City
Clerk



O2011-8686

Office of the City Clerk

City Council Document Tracking Sheet

Meeting Date:	10/5/2011
Sponsor(s):	Burns, William D. (4)
Type:	Ordinance
Title:	Grant(s) of Privilege in Public Way for Harper Theatre - door swing
Committee(s) Assignment:	Committee on Transportation and Public Way

ORDINANCE
HARPER THEATRE
Acct No 43697 - 101
Permit No 1098218

Be It Ordained by the City Council of the City of Chicago

SECTION 1 Permission and authority are hereby given and granted to HARPER THEATRE, upon the terms and subject to the conditions of this ordinance to construct, install, maintain and use one (1) Door Swing(s) on the public right-of-way adjacent to its premises known as 5238 S Harper Ave

Said Door Swing(s) at S Harper Avenue measure(s)

One (1) at six (6) feet in length, and one point three three (1 33) foot in width for a total of seven point nine eight (7.98) square feet.

The location of said privilege shall be as shown on prints kept on file with the Department of Business Affairs and Consumer Protection and the Office of the City Clerk

Said privilege shall be constructed in accordance with plans and specifications approved by the Department of Transportation (Division of Project Development)

This grant of privilege in the public way shall be subject to the provisions of Section 10-28-015 and all other required provisions of the Municipal Code of Chicago

The grantee shall pay to the City of Chicago as compensation for the privilege #1098218 herein granted the sum of zero (\$ 00) per annum in advance


A 25% penalty will be added for payments received after due date

The permit holder agrees to hold the City of Chicago harmless for any damage, relocation or replacement costs associated with damage, relocation or removal of private property caused by the City performing work in the public way

Authority herein given and granted for a period of five (5) years from and after Date of Passage

Alderman  _____

William D Burns 4th Ward

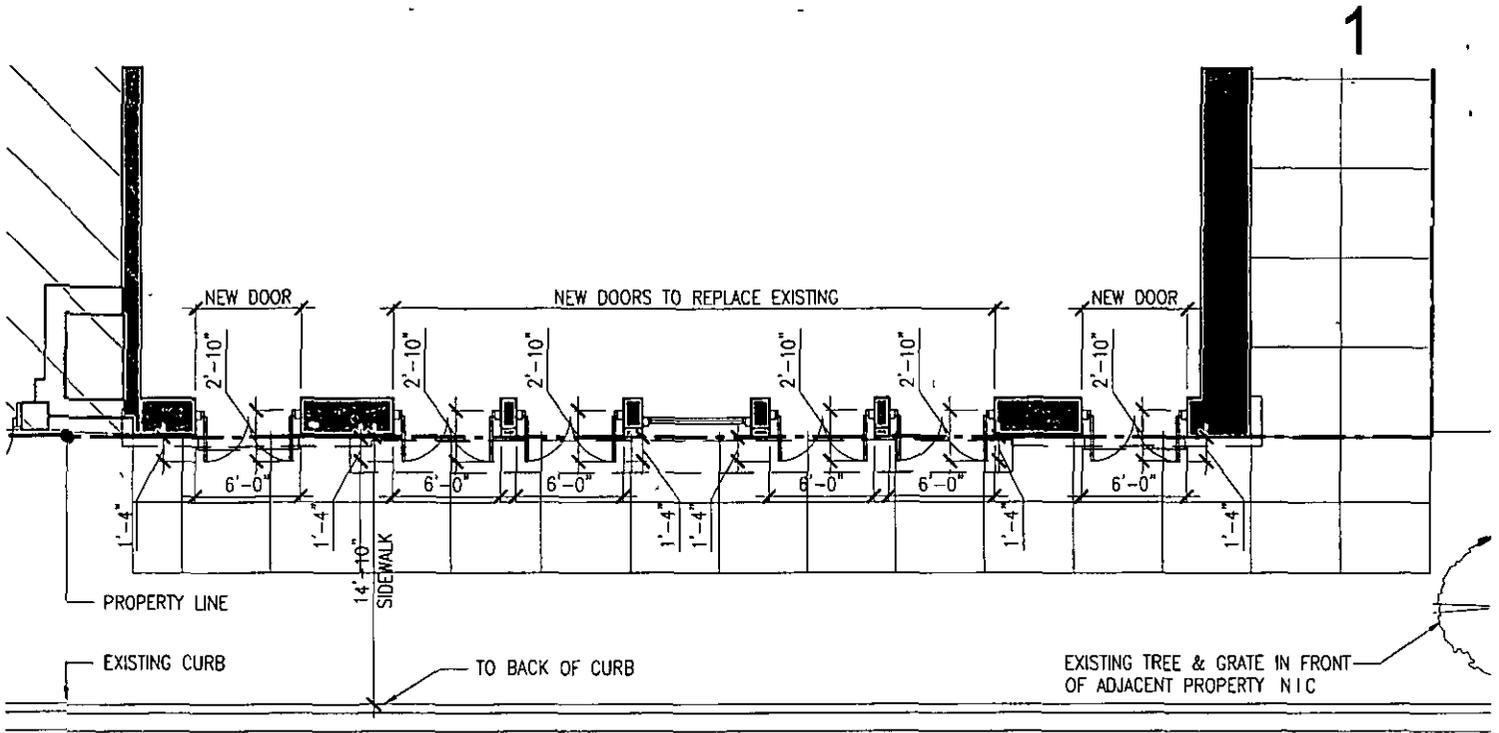

① SITE PLAN
SCALE: 1/8" = 1'-0"



S HARPER AVE

USE OF PUBLIC WAY APPLICATION - DOORSWING
HARPER THEATRE

5238 S. HARPER AVE. CHICAGO, IL



OKW Architects

DATE: SEPTEMBER 2, 2011

PROJECT NUMBER: 10053