



City of Chicago



O2014-1833

Office of the City Clerk

Document Tracking Sheet

Meeting Date:	3/5/2014
Sponsor(s):	Waguespack (32)
Type:	Ordinance
Title:	Grant(s) of privilege in public way for Kaleidokids
Committee(s) Assignment:	Committee on Transportation and Public Way

ORDINANCE
KALEIDOKIDS
Acct. No. 385768 - 1
Permit No. 1110792

Be It Ordained by the City Council of the City of Chicago:

SECTION 1. Permission and authority are hereby given and granted to KALEIDOKIDS, upon the terms and subject to the conditions of this ordinance to construct, install, maintain and use one (1) Door Swing(s) on the public right-of-way adjacent to its premises known as 2157 N. Damen Ave..

Said Door Swing(s) at N. Damen Avenue measure(s):

One (1) at one (1) foot in length, and two (2) feet in width for a total of two (2) square feet.

The location of said privilege shall be as shown on prints kept on file with the Department of Business Affairs and Consumer Protection and the Office of the City Clerk.

Said privilege shall be constructed in accordance with plans and specifications approved by the Department of Transportation (Division of Project Development).


This grant of privilege in the public way shall be subject to the provisions of Section 10-28-015 and all other required provisions of the Municipal Code of Chicago.


The grantee shall pay to the City of Chicago as compensation for the privilege #1110792 herein granted the sum of seventy-five (\$75.00) per annum in advance.

A 25% penalty will be added for payments received after due date.

The permit holder agrees to hold the City of Chicago harmless for any damage, relocation or replacement costs associated with damage, relocation or removal of private property caused by the City performing work in the public way.

Authority herein given and granted for a period of five (5) years from and after Date of Passage.

Alderman 
Scott Waguespack 32nd Ward

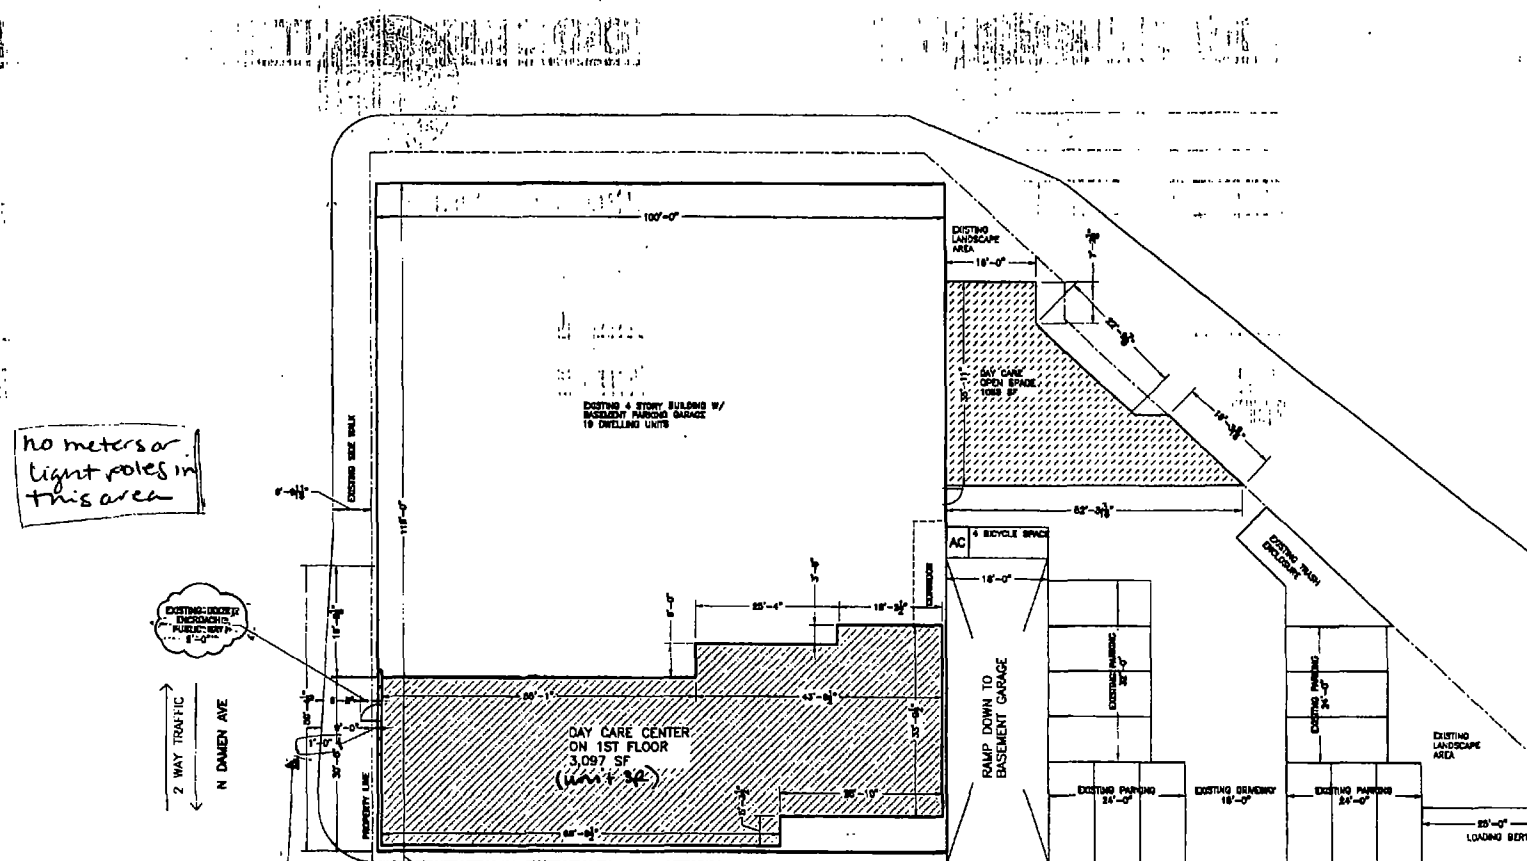

no meters or light poles in this area

EXISTING DRIVEWAY
 PUBLIC ALLEY 8'-0"
 2 WAY TRAFFIC
 N DAMEN AVE

Note: The building is set back 1' from property line
 11/29/2013 7:06:44 AM, www.zhengarchitect.com, 312 399 2089
 18' PUBLIC ALLEY

SITE PLAN
 SCALE: 1/16" = 1'-0"



03/05/2014

Alderman **Scott Waguespack**
Ward # 32
City of Chicago
City Hall, Room 300
121 North LaSalle Street
Chicago, Illinois 60602

Re: An ordinance to use and maintain a portion of the public right-of-way for **one (1) door swing(s)** for **KALEIDOKIDS**, adjacent to the premises known as **2157 N. Damen Ave.**.

Dear Alderman **Scott Waguespack**:

The applicant referenced above has requested the use of the public right-of-way for a **door swing(s)**. An ordinance has been prepared by the Department of Business Affairs and Consumer Protection – Small Business Center - Public Way Use Unit for presentation to the City Council. Because this request was made for properties located in your ward, as approved by you as per the attached, I respectfully request that you introduce the attached ordinance at the next City Council meeting.

If you have any questions regarding this ordinance, please contact Anthony Bertuca at (312) 744-5506.

Department of Business Affairs and Consumer Protection