



City of Chicago



O2015-8124

Office of the City Clerk

Document Tracking Sheet

Meeting Date:	11/18/2015
Sponsor(s):	Hopkins (2)
Type:	Ordinance
Title:	Grant(s) of privilege in public way for Forever 21
Committee(s) Assignment:	Committee on Transportation and Public Way

ORDINANCE
FOREVER 21
Acct. No. 264164 - 7
Permit No. 1119840

Be It Ordained by the City Council of the City of Chicago:

SECTION 1. Permission and authority are hereby given and granted to FOREVER 21, upon the terms and subject to the conditions of this ordinance to maintain and use, as now constructed, one (1) Door Swing(s) on the public right-of-way adjacent to its premises known as 865 W. North Ave..

Said Door Swing(s) at W. North Avenue measure(s):

One (1) at seven (7) feet in length, and three (3) feet in width for a total of twenty-one (21) square feet.

The location of said privilege shall be as shown on prints kept on file with the Department of Business Affairs and Consumer Protection and the Office of the City Clerk.

Said privilege shall be constructed in accordance with plans and specifications approved by the Department of Transportation (Division of Project Development).

This grant of privilege in the public way shall be subject to the provisions of Section 10-28-015 and all other required provisions of the Municipal Code of Chicago.

The grantee shall pay to the City of Chicago as compensation for the privilege #1119840 herein granted the sum of seventy-five (\$75.00) per annum in advance.


A 25% penalty will be added for payments received after due date.

The permit holder agrees to hold the City of Chicago harmless for any damage, relocation or replacement costs associated with damage, relocation or removal of private property caused by the City performing work in the public way.

Authority herein given and granted for a period of five (5) years from and after 06/09/2015.

Alderman 

Brian Hopkins 2nd Ward

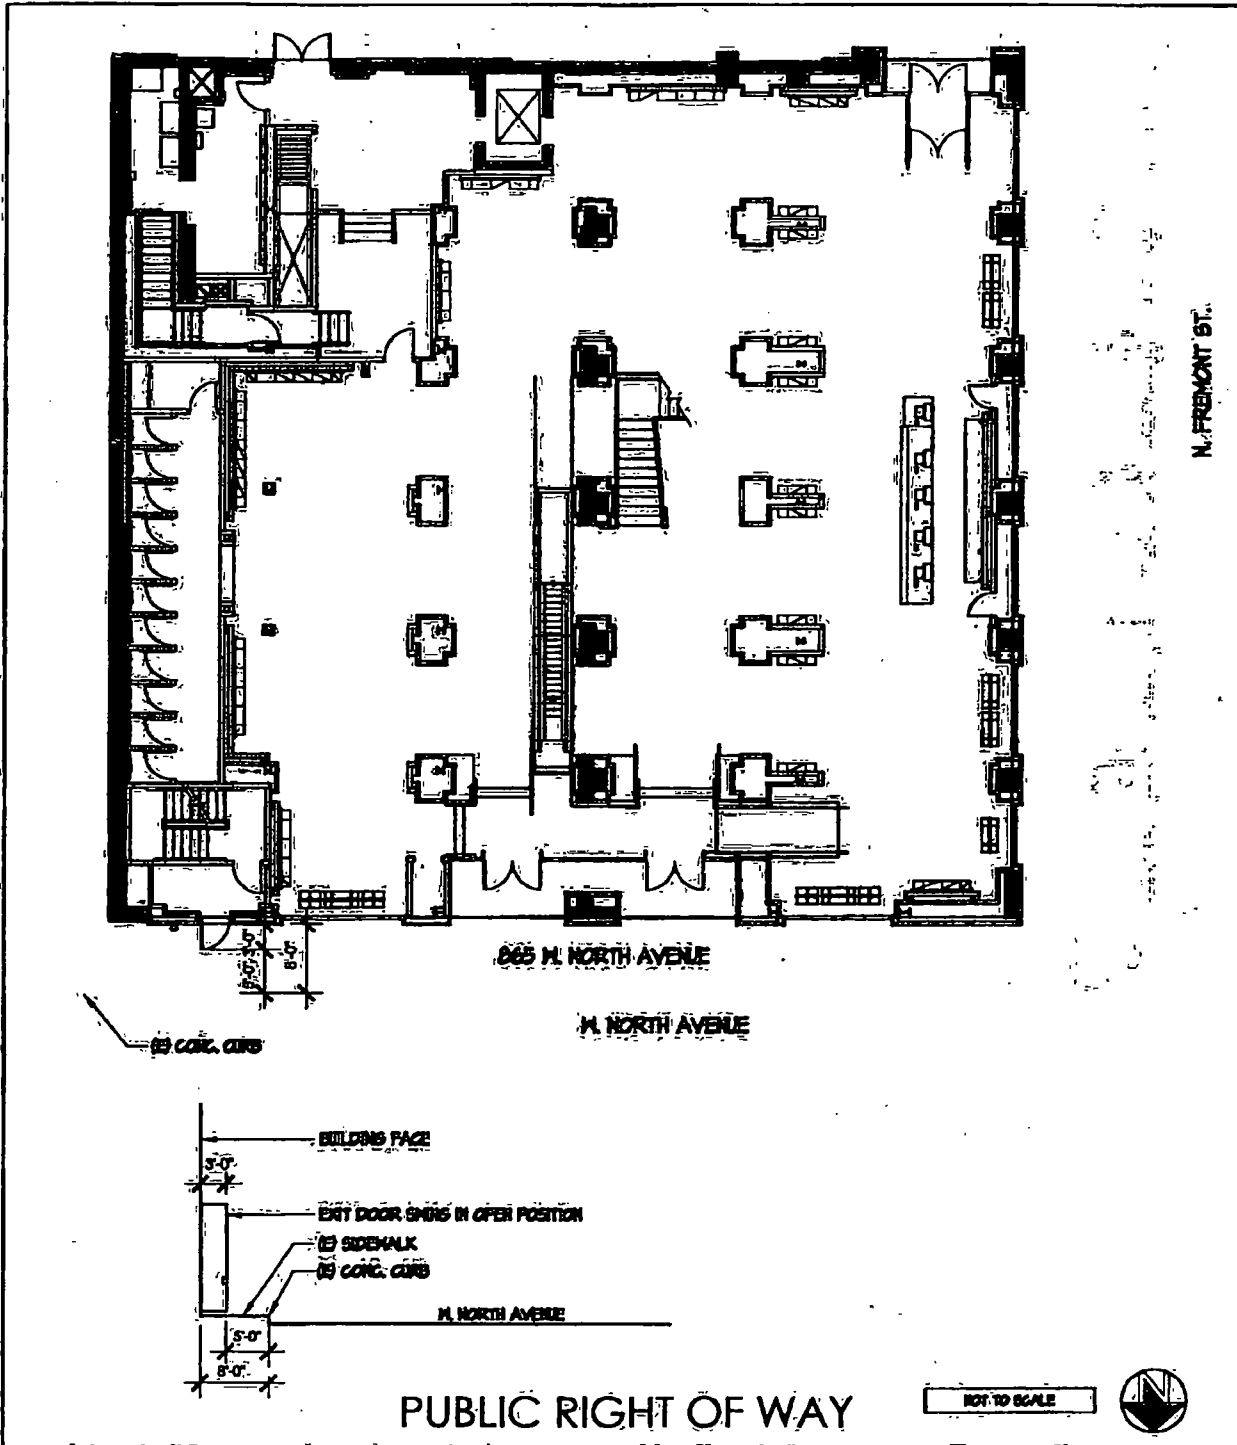

<p>kennethpark</p> <p>Architecture Urban Planning Space Design Interior Design Retail Development</p> <p>300 Washington Avenue New York, NY 10037 www.kennethpark.com</p>	<p>FOREVER 21, INC.</p> <p>2001 S. ALAMEDA STREET LOS ANGELES CALIFORNIA 90058 TEL. 213.747.2121 FAX 213.741.6111</p>	<p>FOREVER 21</p> <p>TENANT IMPROVEMENT</p> <p>LINCOLN PARK 865 WEST NORTH AVENUE CHICAGO, IL 60642</p> <p>DATE 03/08/10 DRAWN BY GAA SCALE AS NOTED</p>	<p>A1</p>
--	--	---	------------------



11/18/2015

Alderman **Brian Hopkins**
Ward # **02**
City of Chicago
City Hall, Room **200**
121 North LaSalle Street
Chicago, Illinois 60602

Re: An ordinance to use and maintain a portion of the public right-of-way for **one (1) door swing(s)** for **FOREVER 21**, adjacent to the premises known as **865 W. North Ave.**.

Dear Alderman **Brian Hopkins**:

The applicant referenced above has requested the use of the public right-of-way for a **door swing(s)**. An ordinance has been prepared by the Department of Business Affairs and Consumer Protection – Small Business Center - Public Way Use Unit for presentation to the City Council. Because this request was made for properties located in your ward, as approved by you as per the attached, I respectfully request that you introduce the attached ordinance at the next City Council meeting.

If you have any questions regarding this ordinance, please contact Anthony Bertuca at (312) 744-5506.

Department of Business Affairs and Consumer Protection