



City of Chicago



O2013-7396

Office of the City Clerk

Document Tracking Sheet

Meeting Date:	9/11/2013
Sponsor(s):	Reilly, Brendan (42)
Type:	Ordinance
Title:	Grant(s) of privilege in public way for 7-Eleven 33725A - sign
Committee(s) Assignment:	Committee on Transportation and Public Way

ORDINANCE
7-ELEVEN 33725A
Acct. No. 65465 - 85
Permit No. 1108313

Be It Ordained by the City Council of the City of Chicago:

SECTION 1. Permission and authority are hereby given and granted to 7-ELEVEN 33725A, upon the terms and subject to the conditions of this ordinance to maintain and use one (1) sign(s) projecting over the public right-of-way attached to its premises known as 201 E. Ohio St..

Said sign structure(s) measures as follows; along E. OHIO:

One (1) at four point one seven (4.17) feet in length, five point five eight (5.58) feet in height and eleven point five (11.5) feet above grade level.

The location of said privilege shall be as shown on prints kept on file with the Department of Business Affairs and Consumer Protection and the Office of the City Clerk.

Said privilege shall be constructed in accordance with plans and specifications approved by the Department of Transportation (Division of Project Development) and Zoning Department - Signs.

This grant of privilege in the public way shall be subject to the provisions of Section 10-28-015 and all other required provisions of the Municipal Code of Chicago.


The grantee shall pay to the City of Chicago as compensation for the privilege #1108313 herein granted the sum of one hundred (\$100.00) per annum in advance.

A 25% penalty will be added for payments received after due date.


The permit holder agrees to hold the City of Chicago harmless for any damage, relocation or replacement costs associated with damage, relocation or removal of private property caused by the City performing work in the public way.

Authority herein given and granted for a period of five (5) years from and after 07/30/2013.

Alderman _____

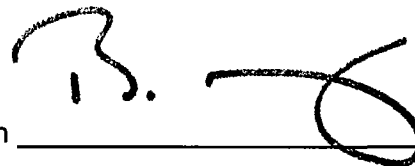

Brendan Reilly 42nd Ward

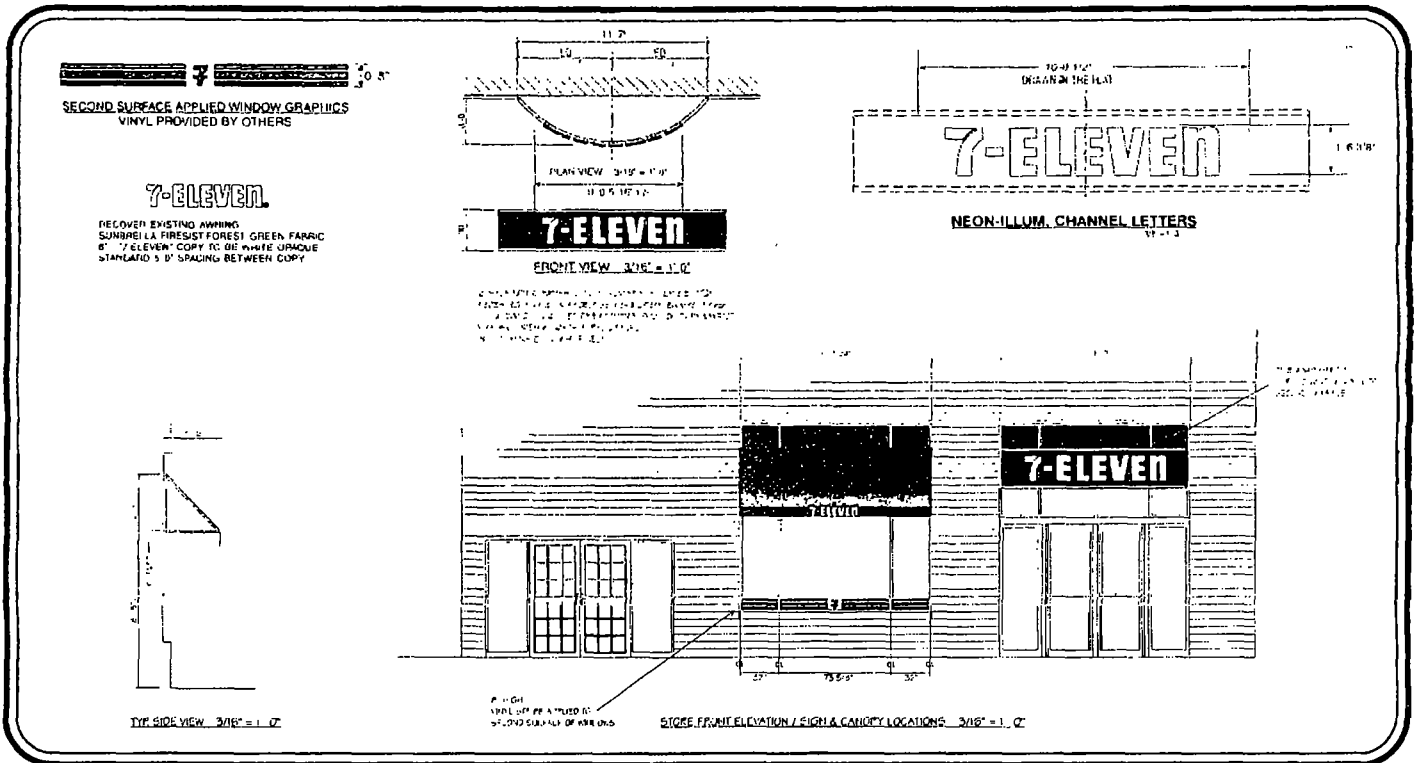

DOYLE

GENERAL SIGN CONTRACTORS

333 WILMINGTON RD. P.O. BOX 1088 800 543 8386
ADDISON, IL 60101 FAX 630 543 8183

DATE	REVISION
04-08-87	REV. VINYL, W/STAINING BY OTHERS

CUSTOMER APPROVAL _____ DATE _____

This design is the property and intellectual asset of DOYLE SIGN CO., INC. and may not be reproduced, copied or printed in any fashion without the expressed written consent from an authorized office of this Company. The rights to this design may be purchased.

CLIENT	7-ELEVEN #020A133725				
ADDRESS	201 E OHIO ST				
CITY	CHICAGO	STATE	IL	DESIGNER	NA
SALESPERSON					
DRWG. NO.	S173	SCALE:	1/8" = 1'-0"	DATE:	3/16/07
SHEET NO.	1 OF 3				