



City of Chicago



O2021-1168

Office of the City Clerk

Document Tracking Sheet

Meeting Date:	3/24/2021
Sponsor(s):	Gardiner (45)
Type:	Ordinance
Title:	Grant(s) of privilege in public way for Fernandez Insurance Agency, Inc.
Committee(s) Assignment:	Committee on Transportation and Public Way

ORDINANCE
FERNANDEZ INSURANCE AGENCY INC
Acct. No. 378256 - 2
Permit No. 1147814

Be It Ordained by the City Council of the City of Chicago:

SECTION 1. Permission and authority are hereby given and granted to FERNANDEZ INSURANCE AGENCY INC, upon the terms and subject to the conditions of this ordinance to maintain and use one (1) sign(s) projecting over the public right-of-way attached to its premises known as 5362 W. Lawrence Ave..

Said sign structure(s) measures as follows; along W. Lawrence Avenue:
One (1) at fourteen point one seven (14.17) feet in length, three point four two (3.42) feet in height and thirteen point five (13.5) feet above grade level.

The location of said privilege shall be as shown on prints kept on file with the Department of Business Affairs and Consumer Protection and the Office of the City Clerk.

Said privilege shall be constructed in accordance with plans and specifications approved by the Department of Transportation (Division of Project Development) and Zoning Department - Signs.


This grant of privilege in the public way shall be subject to the provisions of Section 10-28-015 and all other required provisions of the Municipal Code of Chicago.

The grantee shall pay to the City of Chicago as compensation for the privilege #1147814 herein granted the sum of three hundred (\$300.00) per annum in advance.

A 25% penalty will be added for payments received after due date.



The permit holder agrees to hold the City of Chicago harmless for any damage, relocation or replacement costs associated with damage, relocation or removal of private property caused by the City performing work in the public way.

Authority herein given and granted for a period of five (5) years from and after 12/09/2020.

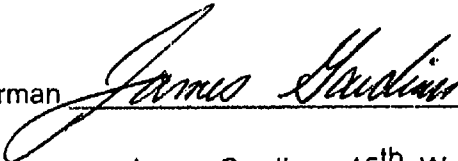Alderman 
James Gardiner 45th Ward

ENGINEERING
SHOP
WIRING / LAYOUT
ROUTING / RIFFLE

Attach to Wall or 1/2" Dia Non-Conductive All Thread Studs of 1/2" Dia. Pipe Spacers Provided to Mount Assembly (2) Pinned Studs per 1/2" Dia.

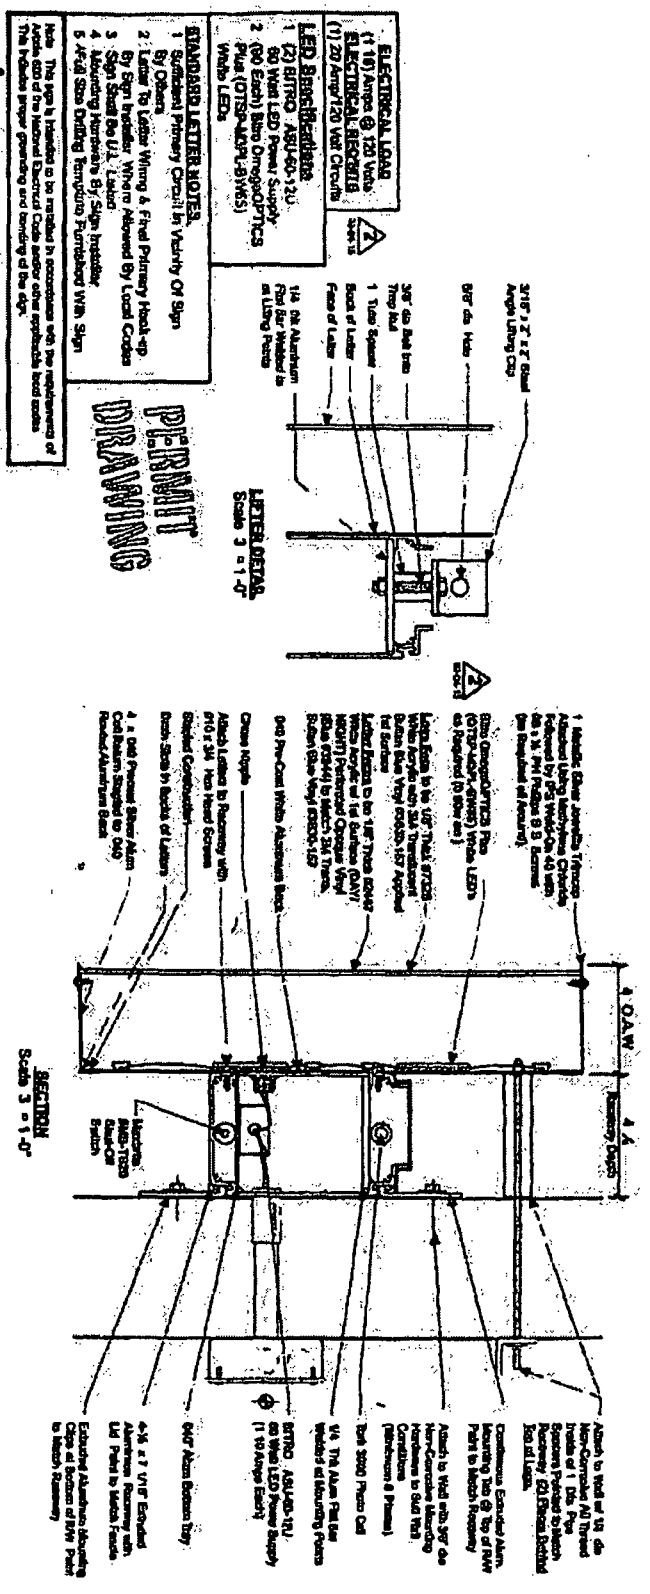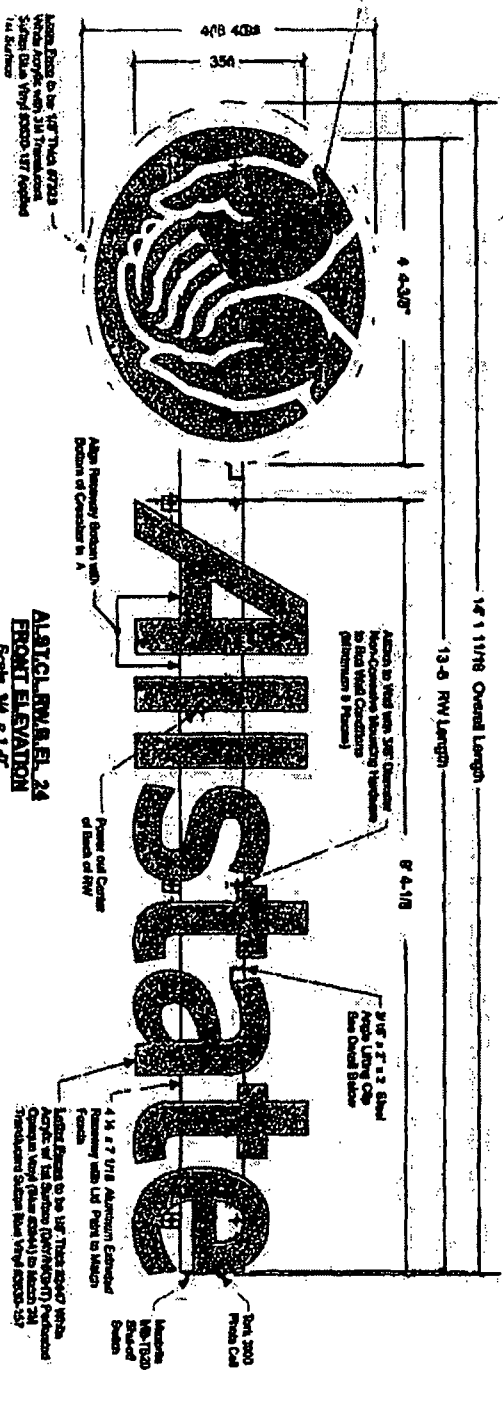

PHILADELPHIASIGN

Not to be used for any other project without written permission from PHILADELPHIASIGN. For more information, visit www.philadelphiasign.com

CUSTOMER
ALLSTATE
JOB NUMBER

SIGN TYPE
ALST CL RW B EL 24
LOCATION

DATE
8/30/2014
DRAWN BY
GUF

REVISION
1
11/18/14
BY
GUF

PROJECT
1 OF 1
JOB NUMBER
857443
ENGINEER/DESIGNER

PHILADELPHIASIGN warrants that the work shown on this drawing was prepared by a duly licensed professional engineer or architect in the State of Pennsylvania. This warranty shall not be construed to extend to any other work or to any other state. This drawing is the property of PHILADELPHIASIGN and shall not be reproduced, stored in a retrieval system, or transmitted in any form or by any means, electronic, mechanical, photocopying, recording, or by any information storage and retrieval system, without the prior written permission of PHILADELPHIASIGN.

PERMIT # 1147814