



City of Chicago



O2013-3491

Office of the City Clerk

Document Tracking Sheet

Meeting Date:	5/8/2013
Sponsor(s):	Moreno, Proco Joe (1)
Type:	Ordinance
Title:	Grant(s) of privilege in public way for Caffe Streets Inc.
Committee(s) Assignment:	Committee on Transportation and Public Way

ORDINANCE
CAFFE STREETS INC.
Acct. No. 353186 - 1
Permit No. 1093601

Be It Ordained by the City Council of the City of Chicago:

SECTION 1. Permission and authority are hereby given and granted to CAFFE STREETS INC., upon the terms and subject to the conditions of this ordinance to maintain and use one (1) sign(s) projecting over the public right-of-way attached to its premises known as 1750 W. Division St..

Said sign structure(s) measures as follows; along W. DIVISION:
One (1) at thirty-one point two five (31.25) feet in length, one (1) foot in height and ten (10) feet above grade level.

The location of said privilege shall be as shown on prints kept on file with the Department of Business Affairs and Consumer Protection and the Office of the City Clerk.

Said privilege shall be constructed in accordance with plans and specifications approved by the Department of Transportation (Division of Project Development) and Zoning Department - Signs.

This grant of privilege in the public way shall be subject to the provisions of Section 10-28-015 and all other required provisions of the Municipal Code of Chicago.

The grantee shall pay to the City of Chicago as compensation for the privilege #1093601 herein granted the sum of three hundred (\$300.00) per annum in advance.


A 25% penalty will be added for payments received after due date.

The permit holder agrees to hold the City of Chicago harmless for any damage, relocation or replacement costs associated with damage, relocation or removal of private property caused by the City performing work in the public way.


Authority herein given and granted for a period of five (5) years from and after Date of Passage.

Alderman _____
Proco Joe Moreno 1st Ward

SIGN & CANOPY PLAN

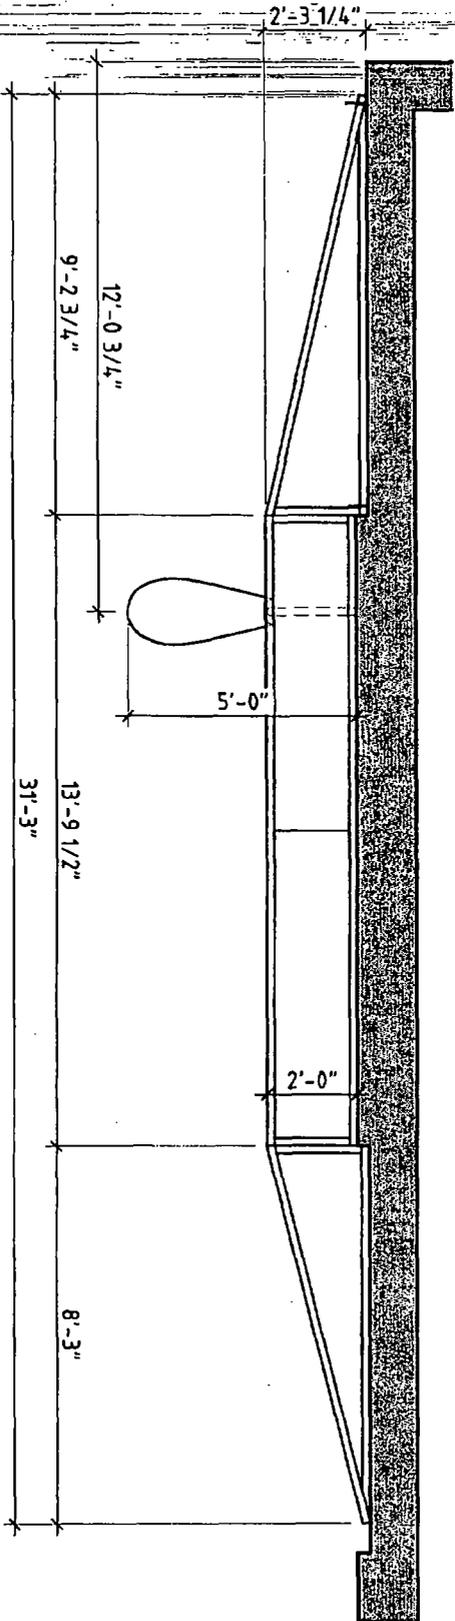

SIGN & CANOPY ELEVATION

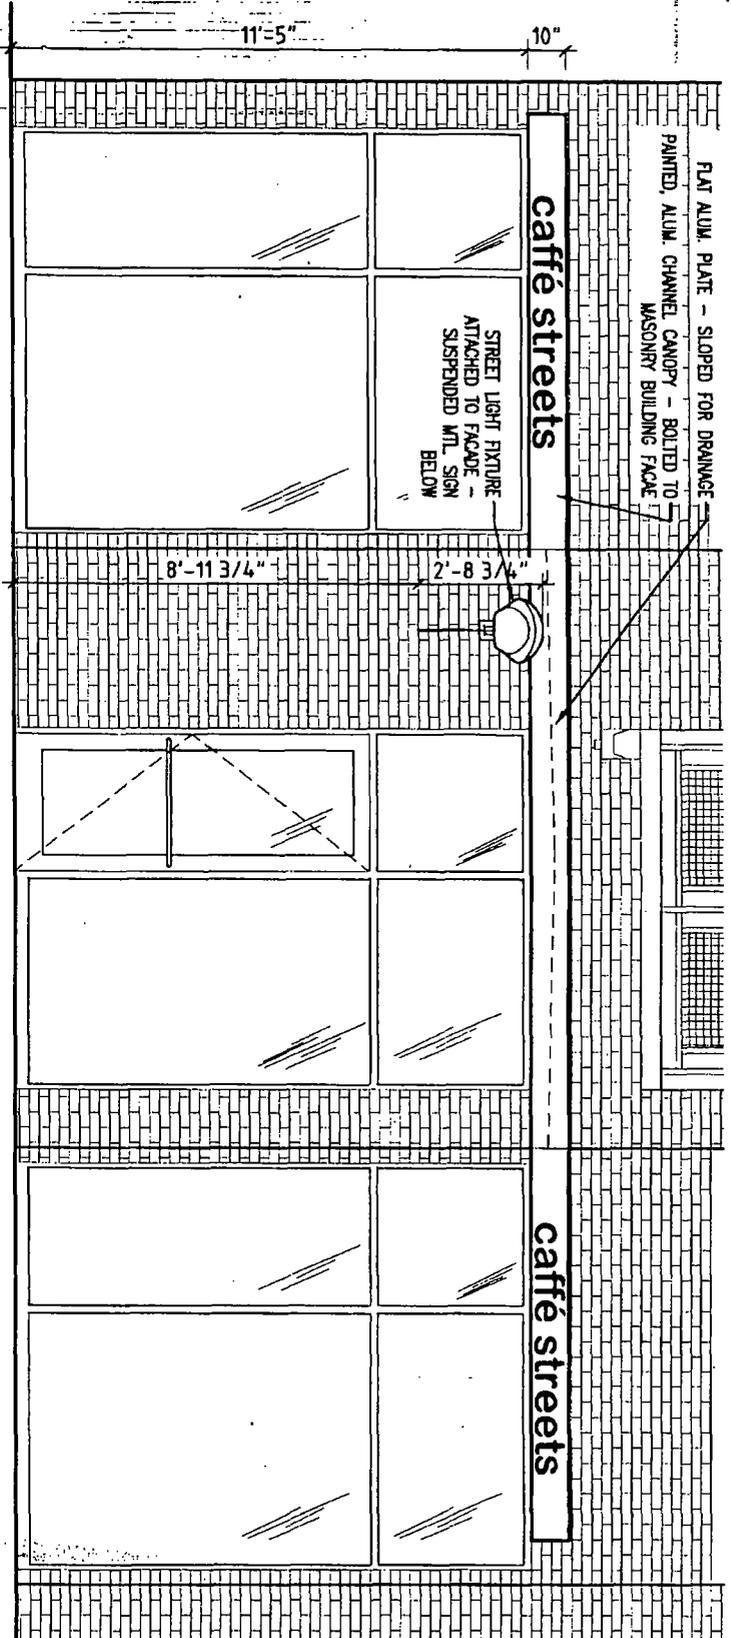

CAFFE STREETS
1750 W. DIVISION
CHICAGO, ILLINOIS

drawing	date	scheme #
Exterior Sign & Canopy Details	10.08.2010	SK 05a
	scale	
	1/4" = 1'-0"	

na norsman architects, llc.

1375 n. milwaukee ave. chicago, il 60642
p: 773/ 252/ 9448 f: 773/ 252/ 9447



05/08/2013

Alderman Proco Joe Moreno
Ward # 01
City of Chicago
City Hall, Room 300
121 North LaSalle Street
Chicago, Illinois 60602

Re: An ordinance to use and maintain a portion of the public right-of-way for **one (1) sign(s)** for **CAFFE STREETS INC.**, adjacent to the premises known as **1750 W. Division St.**

Dear Alderman **Proco Joe Moreno**:

The applicant referenced above has requested the use of the public right-of-way for a **sign(s)**. An ordinance has been prepared by the Department of Business Affairs and Consumer Protection – Business Assistance Center - Public Way Use Unit for presentation to the City Council. Because this request was made for properties located in your ward, as approved by you as per the attached, I respectfully request that you introduce the attached ordinance at the next City Council meeting.

If you have any questions regarding this ordinance, please contact Anthony Bertuca at (312) 744-5506.

Department of Business Affairs and Consumer Protection