



# City of Chicago



O2016-278

Office of the City Clerk

## Document Tracking Sheet

<b>Meeting Date:</b>	1/13/2016
<b>Sponsor(s):</b>	Tunney (44)
<b>Type:</b>	Ordinance
<b>Title:</b>	Grant(s) of privilege in public way for Duk H Rhee
<b>Committee(s) Assignment:</b>	Committee on Transportation and Public Way

ORDINANCE  
DUK H RHEE  
Acct. No. 62949 - 1  
Permit No. 1120492

*Be It Ordained by the City Council of the City of Chicago:*

SECTION 1. Permission and authority are hereby given and granted to DUK H RHEE, upon the terms and subject to the conditions of this ordinance to maintain and use, as now constructed, one (1) Bay Window(s) projecting over the public right-of-way adjacent to its premises known as 3235 N. Ashland Ave..

Said Bay Window(s) at Corner of N. Ashland & W. Melrose measure(s):

One (1) at eleven point two (11.2) feet in length, and three (3) feet in width for a total of thirty-three point six (33.6) square feet.

The location of said privilege shall be as shown on prints kept on file with the Department of Business Affairs and Consumer Protection and the Office of the City Clerk.

Said privilege shall be constructed in accordance with plans and specifications approved by the Department of Transportation (Division of Project Development).


This grant of privilege in the public way shall be subject to the provisions of Section 10-28-015 and all other required provisions of the Municipal Code of Chicago.

The grantee shall pay to the City of Chicago as compensation for the privilege #1120492 herein granted the sum of seventy-five (\$75.00) per annum in advance.

A 25% penalty will be added for payments received after due date.


The permit holder agrees to hold the City of Chicago harmless for any damage, relocation or replacement costs associated with damage, relocation or removal of private property caused by the City performing work in the public way.

Authority herein given and granted for a period of five (5) years from and after 11/15/2015.

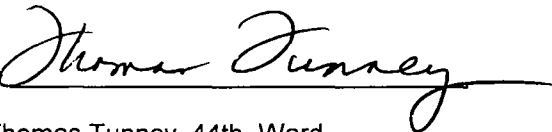Alderman   
Thomas Tunney 44th Ward

3235 N ASHLAND  
PWU PERMIT # 1094293 BAY WINDOW

3235 N ASHLAND AVE

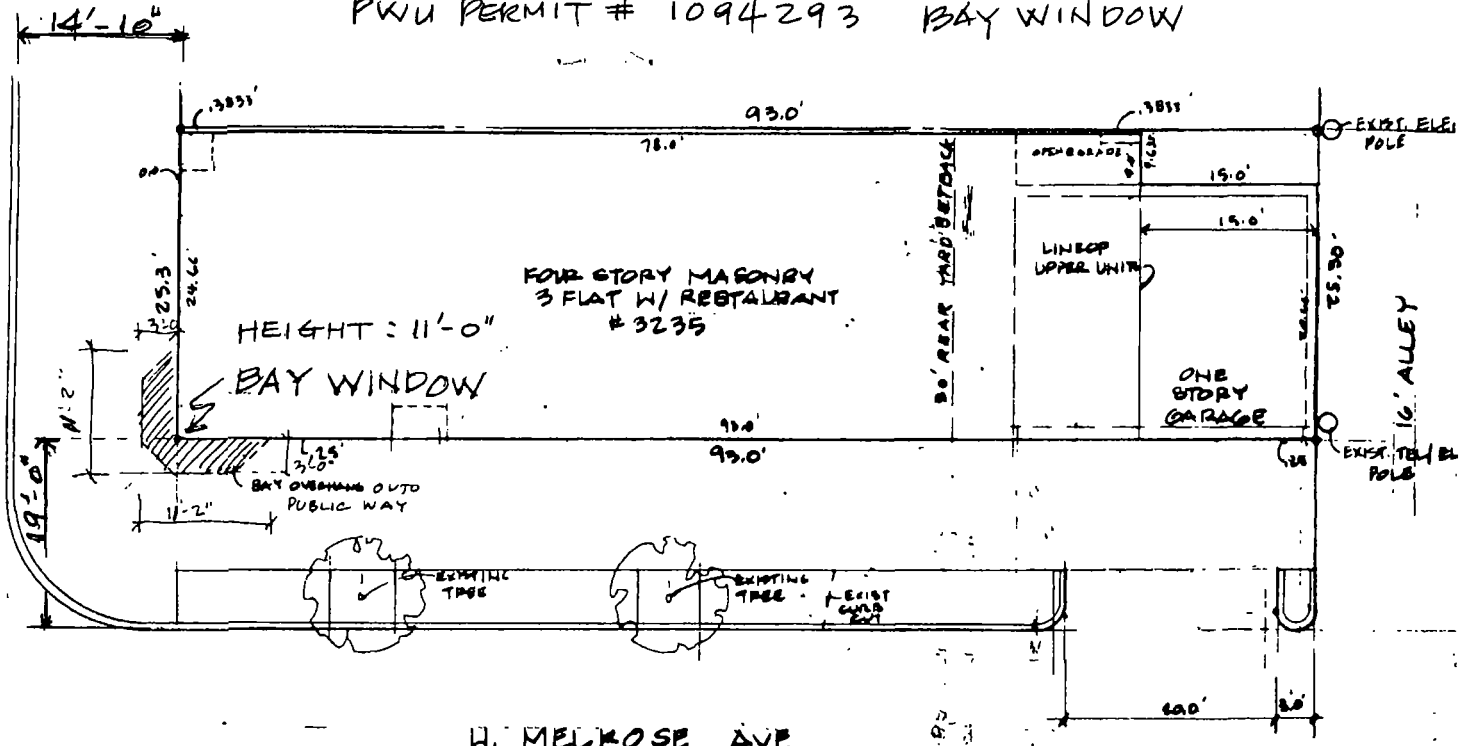

H. MELROSE AVE

TWO-WAY TRAFFIC

SITE PLAN

NOT TO SCALE

