



# City of Chicago



O2015-3997

Office of the City Clerk

## Document Tracking Sheet

<b>Meeting Date:</b>	5/6/2015
<b>Sponsor(s):</b>	Waguespack (32)
<b>Type:</b>	Ordinance
<b>Title:</b>	Grant(s) of privilege in public way for Beer Bistro North, The
<b>Committee(s) Assignment:</b>	Committee on Transportation and Public Way

ORDINANCE  
THE BEER BISTRO NORTH  
Acct. No. 338149 - 1  
Permit No. 1118418

*Be It Ordained by the City Council of the City of Chicago:*

SECTION 1. Permission and authority are hereby given and granted to THE BEER BISTRO NORTH, upon the terms and subject to the conditions of this ordinance to maintain and use, as now constructed, one (1) Grease Bin(s) on the public right-of-way adjacent to its premises known as 1415 W. Fullerton Ave..

Said Grease Bin(s) at Public Alley measure(s):

One (1) at four (4) feet in length, and three (3) feet in width for a total of twelve (12) square feet.

The location of said privilege shall be as shown on prints kept on file with the Department of Business Affairs and Consumer Protection and the Office of the City Clerk.

Said privilege shall be constructed in accordance with plans and specifications approved by the Department of Planning and Development, Department of Transportation (Division of Project Development), and Department of Transportation (Office of Underground Coordination).

This grant of privilege in the public way shall be subject to the provisions of Section 10-28-015 and all other required provisions of the Municipal Code of Chicago.

The grantee shall pay to the City of Chicago as compensation for the privilege #1118418 herein granted the sum of four hundred (\$400.00) per annum in advance.


A 25% penalty will be added for payments received after due date.

The permit holder agrees to hold the City of Chicago harmless for any damage, relocation or replacement costs associated with damage, relocation or removal of private property caused by the City performing work in the public way.

Authority herein given and granted for a period of five (5) years from and after 07/29/2014.

Alderman Scott Waguespack  
Scott Waguespack 32nd Ward

# W. FULLERTON AVE.

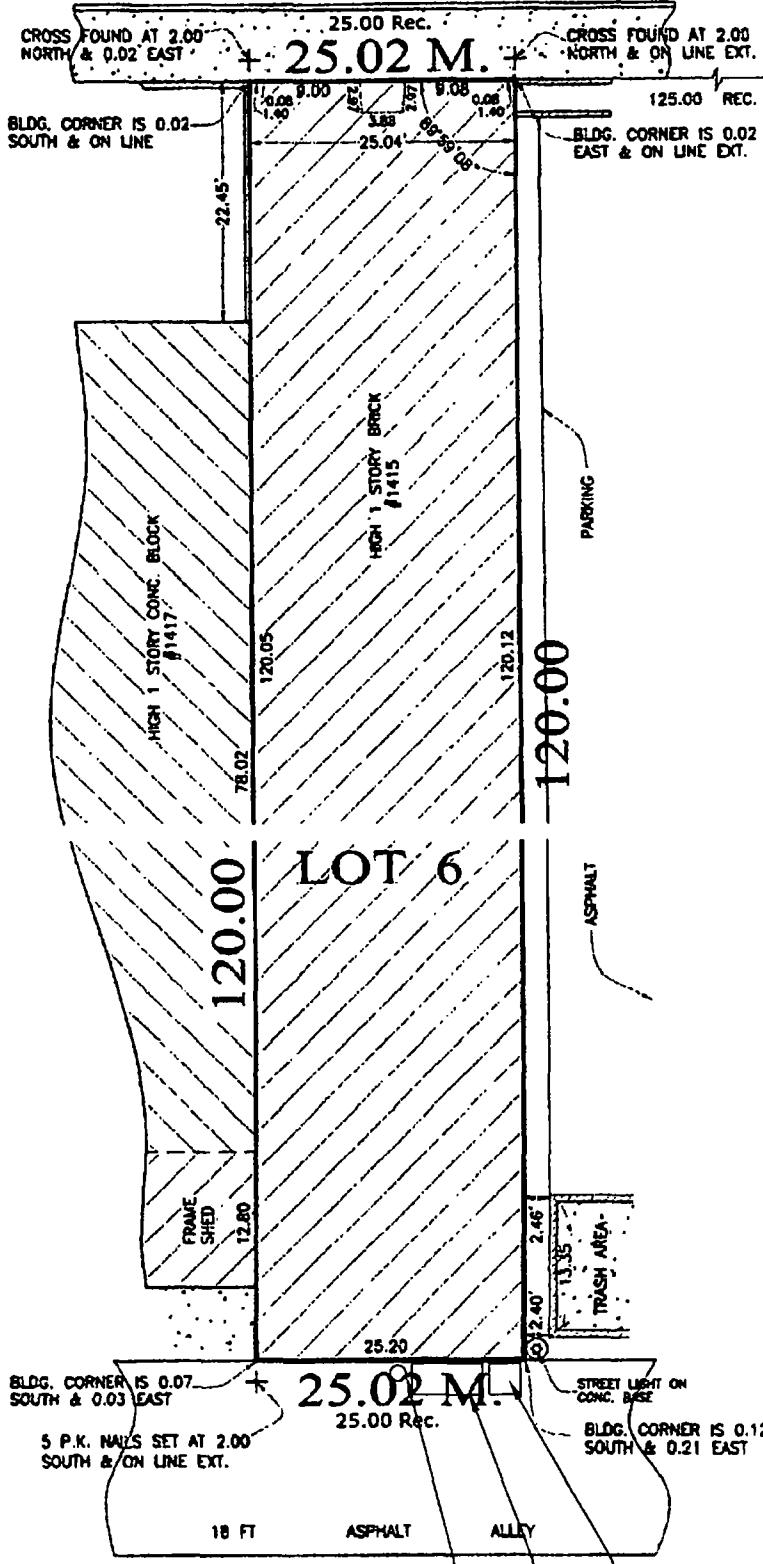

WEST LINE OF N. SOUTHPORT AVE.

North

GREASE STORAGE & DUMPSTER PLAN

SCALE: 3/32"=1'-0"

Grease Storage & Dumpster Location

1415 W. Fullerton Ave.  
Chicago, Illinois



**Department of Business Affairs and Consumer Protection**

Small Business Center- Public Way Use Unit

City Hall- 121 N. LaSalle Street Room 800 • Chicago, IL 60602

312-74-GOBIZ / 312-744-6249 • (312) 744-1944 (TTY)

<http://www.cityofchicago.org/bacp>

**05/06/2015**

**Alderman Scott Waguespack**

Ward # 32

City of Chicago

City Hall, Room 300

121 North LaSalle Street

Chicago, Illinois 60602

Re: An ordinance to use and maintain a portion of the public right-of-way for **one (1) grease bin(s)** for **THE BEER BISTRO NORTH**, adjacent to the premises known as **1415 W. Fullerton Ave.**

Dear Alderman **Scott Waguespack**:

The applicant referenced above has requested the use of the public right-of-way for a **grease bin(s)**. An ordinance has been prepared by the Department of Business Affairs and Consumer Protection – Small Business Center - Public Way Use Unit for presentation to the City Council. Because this request was made for properties located in your ward, as approved by you as per the attached, I respectfully request that you introduce the attached ordinance at the next City Council meeting.

If you have any questions regarding this ordinance, please contact Anthony Bertuca at (312) 744-5506.

**Department of Business Affairs and Consumer Protection**