



Office of the City Clerk



O2012-5291

Office of the City Clerk

City Council Document Tracking Sheet

Meeting Date:	7/25/2012
Sponsor(s):	Reilly, Brendan (42)
Type:	Ordinance
Title:	Grant(s) of privilege in public way for Jason's Deli
Committee(s) Assignment:	Committee on Transportation and Public Way

ORDINANCE
JASON'S DELI
Acct. No. 332129 - 4
Permit No. 1099881

Be It Ordained by the City Council of the City of Chicago:

SECTION 1. Permission and authority are hereby given and granted to JASON'S DELI, upon the terms and subject to the conditions of this ordinance to maintain and use four (4) sign(s) projecting over the public right-of-way attached to its premises known as 195 N. Dearborn St..

Said sign structure(s) measures as follows; along N. Dearborn:

One (1) at twelve (12) feet in length, three point eight three (3.83) feet in height and twelve (12) feet above grade level.

One (1) at point five eight (.58) feet in length, nine point five (9.5) feet in height and ten point seven five (10.75) feet above grade level.

Said sign structure(s) measures as follows; along W. Lake:

One (1) at one (1) foot in length, three point eight three (3.83) feet in height and twelve (12) feet above grade level.

One (1) at point five eight (.58) feet in length, nine point five (9.5) feet in height and ten point seven five (10.75) feet above grade level.

The location of said privilege shall be as shown on prints kept on file with the Department of Business Affairs and Consumer Protection and the Office of the City Clerk.

Said privilege shall be constructed in accordance with plans and specifications approved by the Department of Transportation (Division of Project Development) and Zoning Department - Signs.

This grant of privilege in the public way shall be subject to the provisions of Section 10-28-015 and all other required provisions of the Municipal Code of Chicago.

The grantee shall pay to the City of Chicago as compensation for the privilege #1099881 herein granted the sum of four hundred seventy-five (\$475.00) per annum in advance.


A 25% penalty will be added for payments received after due date.

The permit holder agrees to hold the City of Chicago harmless for any damage, relocation or replacement costs associated with damage, relocation or removal of private property caused by the City performing work in the public way.

Authority herein given and granted for a period of five (5) years from and after Date of Passage.

Alderman  _____

Brendan Reilly 42nd Ward

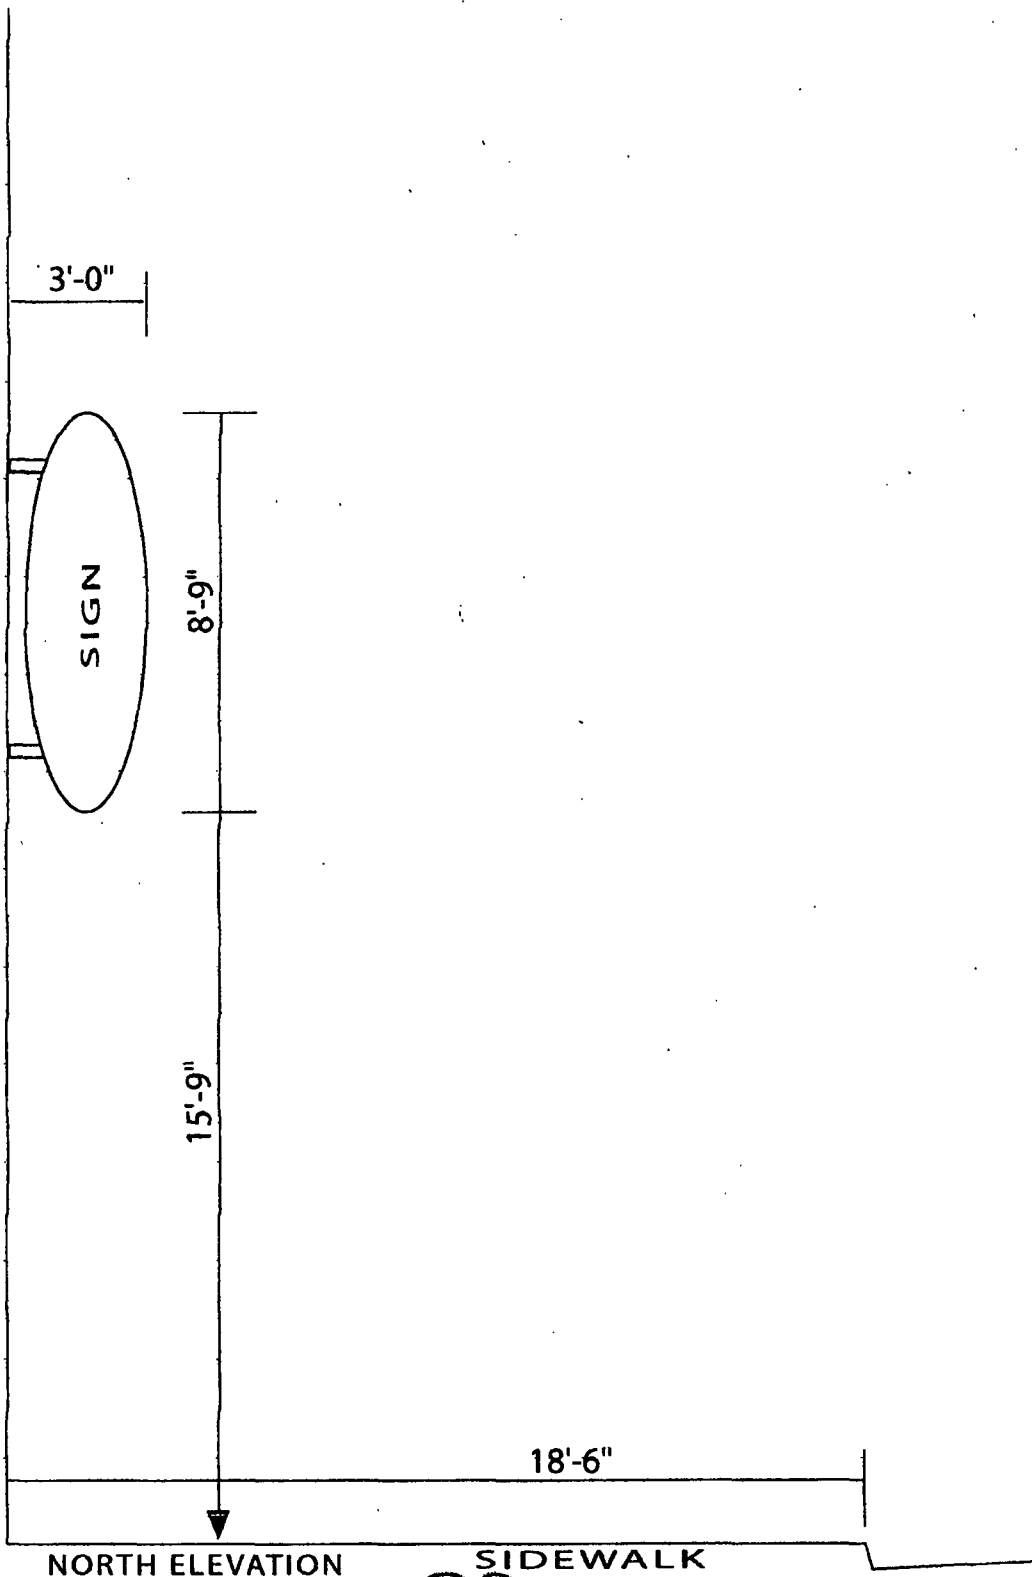

NORTH SHORE SIGN

1925 Industrial Drive, Libertyville, Illinois 60048 847-818-7020
"Quality Signage Since 1930"

These plans are the exclusive property of North Shore Sign Co., Inc. and are the result of the original work of its employees. They are submitted for the sole purpose of your consideration of whether to purchase these plans or to purchase from North Shore Sign Co. a sign manufactured according to these plans. Distribution or exhibition of these plans to construct a sign similar to the one herein is expressly forbidden. In the event that such exhibition occurs, North Shore Sign Co. expects to be reimbursed \$500.00 in compensation for the time and effort entailed in creating these plans. © North Shore Sign Co.

Jason's Deli Sign B 195 Dearborn Pkwy., Chicago, IL 60601		
SCALE	1/4" = 1'-0"	DRAWN BY: GCV
DATE	8/2/11	REVISED
SALESPERSON	APPROVED BY:	DRAWING NO:
GEO.		