



City of Chicago



Or2016-475

Office of the City Clerk

Document Tracking Sheet

| | |
|---------------------------------|---|
| Meeting Date: | 9/14/2016 |
| Sponsor(s): | Silverstein (50) |
| Type: | Order |
| Title: | Issuance of permits for sign(s)/signboard(s) at 6324 N Western Ave |
| Committee(s) Assignment: | Committee on Zoning, Landmarks and Building Standards |

(signs)

ORDERED, That the Commissioner of Buildings is hereby directed to issue a sign permit to: (Contractor's name and address)

OLYMPIC SIGNS, INC

1130 N GARFIELD

LOMBARD, IL 60148

for the erection of a sign/signboard over 24 feet in height and/or over 100 square feet (in area of one face) at : (Busines NAME & ADDRESS)

WENDY'S

6324 N. WESTERN AVE.


CHICAGO, IL 60659

Dimensions: length 12' height 17' 3"

height above grade/roof to top of sign 31' 3"

TOTAL SQUARE FOOT AREA 207'

Such sign(s) shall comply with all applicable provisions of TITLE 17 of the Chicago Zoning Ordinance and all other applicable provisions of the Municipal Code of the City of the City of Chicago governing the construction and maintenance of outdoor signs, signboards and structures.

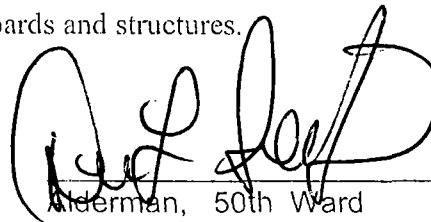
Alderman, 50th Ward



CITY OF CHICAGO

DEPARTMENT OF BUILDINGS

Sign Permit Application

| | | | | |
|---|---|--|-------------------------------|--|
| APPROVAL NUMBER | APPLICATION NUMBER 100664040 | ANNUAL FEE | WORK CODE | DRAWINGS ATTACHED <input type="checkbox"/> YES <input type="checkbox"/> NO |
| DATE OF APPLICATION 08/09/2016 | ADDRESS OF SIGN 6324 N WESTERN AVE, 60659- | | TYPE OF SIGN FLAT OR BOX | |
| BUILDING | ORIGINAL PERMIT NUMBER | LENGTH 12 | FT IN 0 | HEIGHT 17 3 |
| TYPE OF PERMIT NEW CONSTRUCTION (SIGN) | | AREA 207 | SO FT | WEIGHT 900 |
| PAYER OF ANNUAL INSPECTION KNUPP, MAT 40 SHUMAN BLVD NAPERVILLE, IL 60563 (630)886-8599 | | SIGN HEIGHT ABOVE GRADE/ROOF 17 14 | | SHAPE OF SIGN REGULAR |
| SIGN MANUFACTURER CUSTOM SIGN CENTER INC | | SIGN WILL READ WENDY'S QUALITY IS OUR... "W/ LOGO & READER BOARD" | | |
| ADDRESS WHERE SIGN CAN BE SEEN PRIOR TO ERECTION | | NO OF LAMPS 15 | TOTAL WATTAGE 180 | |
| TICKET NUMBER 0 | | TYPE OF LAMP FLUORESCENT | | |
| REINSPECTION CONTROL NUMBER | | NO OF BALLAST/TRANSFORMERS 3 | INPUT OF TRANSFORMERS 120V | |
| TYPE OF SUPPORT FOR SIGN BUILDING | | CONTRACTOR WILL INSTALL <input checked="" type="checkbox"/> N FIELDERS <input type="checkbox"/> Y CUSTOMER LEADS | | |
| SIGN BOARD SUPPORT MEMBERS OTHER | | TYPE OF SWITCH | | |
| ANNUAL FEE | CONSTRUCTION FEE 1,200.00 | LOCATION OF SWITCH OUTSIDE SIGN | | |
| 10:7 B FEE | TOTAL FEE 1,200.00 | SIGN LOCATION INSTALL FREESTANDING DOUBLE FACE FLUORESCENTLY ILLUMINATED POLE SIGN "SWITCH IS PART OF UL SIGN " | | |
| AMOUNT PAID 200.00 | BALANCE DUE \$ 1,000.00 | Check # for Zoning | | |
| | | Check # for DCAP | | |

The undersigned certifies that the statements in this application are true and correct and that all work done under the proposed permit will conform to the requirements of the Chicago Municipal Code

| | |
|--|------------------|
| ELECT CONTR OLYMPIC SIGNS, INC. | REG NO E69270 |
| ADDRESS 1130 N. GARFIELD LOMBARD, IL 60148 | ELECTR |
| SUPERVISOR SIGNATURE <i>Charles Z...</i> | |

| | |
|--|------------------|
| BOND NO | REG NO N91822 |
| SIGN ERECTOR OLYMPIC SIGNS INC. | SIGNER |
| ADDRESS 1130 N. GARFIELD LOMBARD IL, 60148 | |
| SIGNATURE <i>[Signature]</i> | |


The permit issued on this application will authorize only signs here applied for. If other signs are to be erected they must be covered by additional permits.

City of Chicago
Rahm Emanuel, Mayor



Department of Buildings
Judith Frydland, Commissioner

| | |
|--|--|
| TYPE OF BUSINESS <u>COM DINING</u> Other _____ Name: _____ LIC # : _____ Renewal: _____ | SIGN BOND REQUIRED? <input type="checkbox"/> YES COUNCIL ORDER REQUIRED? <input checked="" type="checkbox"/> YES IS SPECIAL PERMISSION REQUIRED FROM CHIEF ELECTRICAL? <input type="checkbox"/> YES IF YES, ATTACH LETTER OF REQUEST TIME STAMP |
| Projects Over <input checked="" type="checkbox"/> Private Property <input checked="" type="checkbox"/> Public Way Grant Permit #. _____ <input type="checkbox"/> Planned Development/Manufacturing PMD/PD# <u>1198</u> Zoning District <u>B3</u> Other. _____ | TYPE OF SIGN <input type="checkbox"/> ADVERTISING <input checked="" type="checkbox"/> ILLUMINATE <input type="checkbox"/> MOVEABLE <input checked="" type="checkbox"/> BUSINESS <input type="checkbox"/> FLASHING |
| TOTAL STREET FRONTAGE OF LOT (IN FEET) _____ 266 TOTAL AREA OF NEW SIGN (SQ FT) _____ 207 TOTAL AREA OF ALL SIGNS ON LOT (SQ FT) _____ 392 HEIGHT OF SIGN ABOVE GRADE (TO TOP) _____ 31ft 3in | SIGN CLERK _____ APPROVED FOR PERMIT _____ |
| DISTANCE OF CURB LINE OUTER EDGE (ft) _____ 13 DISTANCE OF STRUCTURE INNER EDGE (ft) _____ 13 DISTANCE FROM (ft): A. PUBLIC PARK (OVER 10 ACRES) _____ 1,000 B. EXPRESSWAY (IF LESS THAN 1,000 FT) _____ 1,000 C. RESIDENCE DISTRICT (ADVERTISING SIGNS ONLY) _____ 115 IF REPLACEMENT SIGN OR CHANGE OF FACE, WHAT DOES THE EXISTING SIGN READ? Original Payee: _____ Landmark Hold: <input type="checkbox"/> Status: _____ | REMARKS |
| ZONING (OFFICE USE ONLY) | |

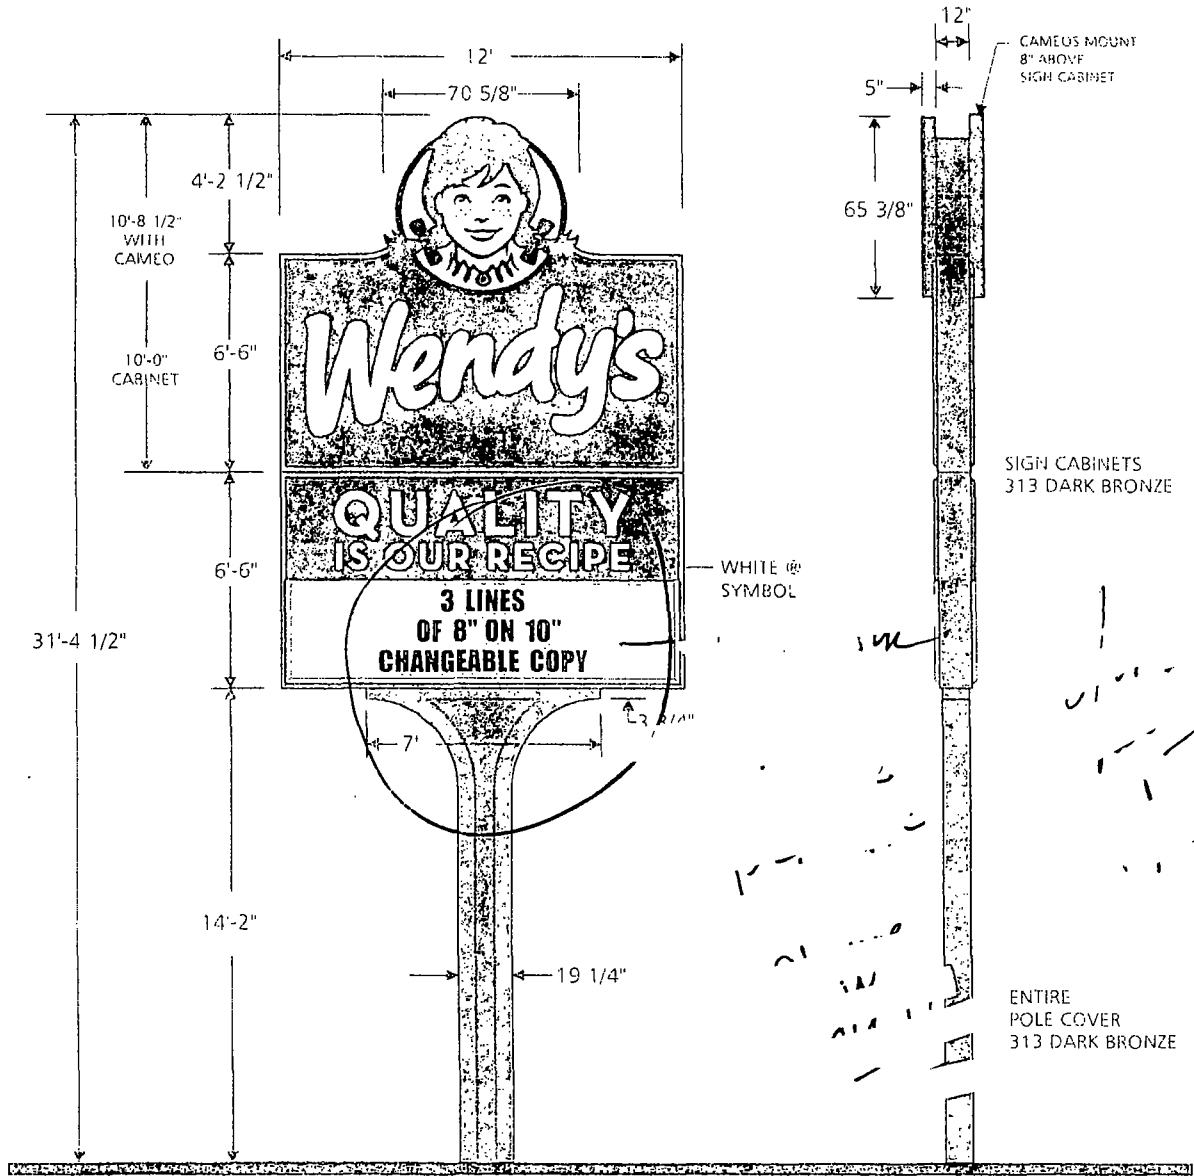

Handwritten notes:
 1. 12' x 10' 8 1/2"
 2. 10' 0" cabinet
 3. 4' 2 1/2"
 4. 6' 6"
 5. 6' 6"
 6. 14' 2"
 7. 19 1/4"
 8. 12"
 9. 65 3/8"
 10. 5"
 11. 8" above sign cabinet
 12. 313 Dark Bronze
 13. 313 Dark Bronze
ALL WIRING MEETS NEC 2014 SPECIFICATIONS.
 SIGN TO BE WIRED TO A STANDARD 120 VOLT / 20 AMP CIRCUIT

E122574



| SIGN TYPE | SPECIFICATIONS | COLORS | SIGN SURVEY | ARTWORK |
|--|--|--|---|--|
| <input checked="" type="checkbox"/> DOUBLE FACE <input checked="" type="checkbox"/> ILLUMINATED <input checked="" type="checkbox"/> GROUND | 12 SA ALUMINUM CABINET PAINTED 313 DARK BRONZE 150 PAN FORMED EMBOSSED SOLAR GRADE POLYCARBONATE FACES FORMED A B S POLE COVER PAINTED 313 DARK BRONZE FLUORESCENT ILLUMINATION CAMEOS - FORMED POLYCARBONATE WITH PRINTED GRAPHICS SECOND SURFACE WITH LED ILLUMINATION ALUMINUM RETURNS AND BACKS PAINTED 313 DARK BRONZE | <input checked="" type="checkbox"/> 313 DARK BRONZE <input checked="" type="checkbox"/> PMS 186 RED <input type="checkbox"/> WHITE <input checked="" type="checkbox"/> PMS 10F RED HAIR <input checked="" type="checkbox"/> PMS 214.5 SKIN TONE <input checked="" type="checkbox"/> PMS 293 BLUE <input checked="" type="checkbox"/> PMS 698 PINK <input checked="" type="checkbox"/> PMS 439 BROWN | <input type="checkbox"/> FACE TRIMS <input type="checkbox"/> FASCIA COLOR <input type="checkbox"/> RADIUS DIM <input type="checkbox"/> BUILDING DIM <input type="checkbox"/> FACADE ANGLE <input type="checkbox"/> OTHER | <input checked="" type="checkbox"/> PROVIDED <input type="checkbox"/> REQUIRED If required customer to provide Custom Sign Center, Inc. with camera ready or appropriate digital file. Please contact your representative or Design Studio for assistance in file types. |
| FILENAME: U0601-1A-WP171 DATE: 9/23/14 REV. DATE: | REV# DGNR. THY SALES: T. SILEBY | SCALE: 3/16" = 1' Approval Signatures Required: to insure that all spelling, colors, and specifications for a sign meet needs customer's landlord approval. | CUSTOMER: _____ DATE: _____ LANDLORD: _____ DATE: _____ | This original design and all information herein are the property of Custom Sign Center, Inc. and is subject to our standard purchase agreement. |


U0601-1A-WP171

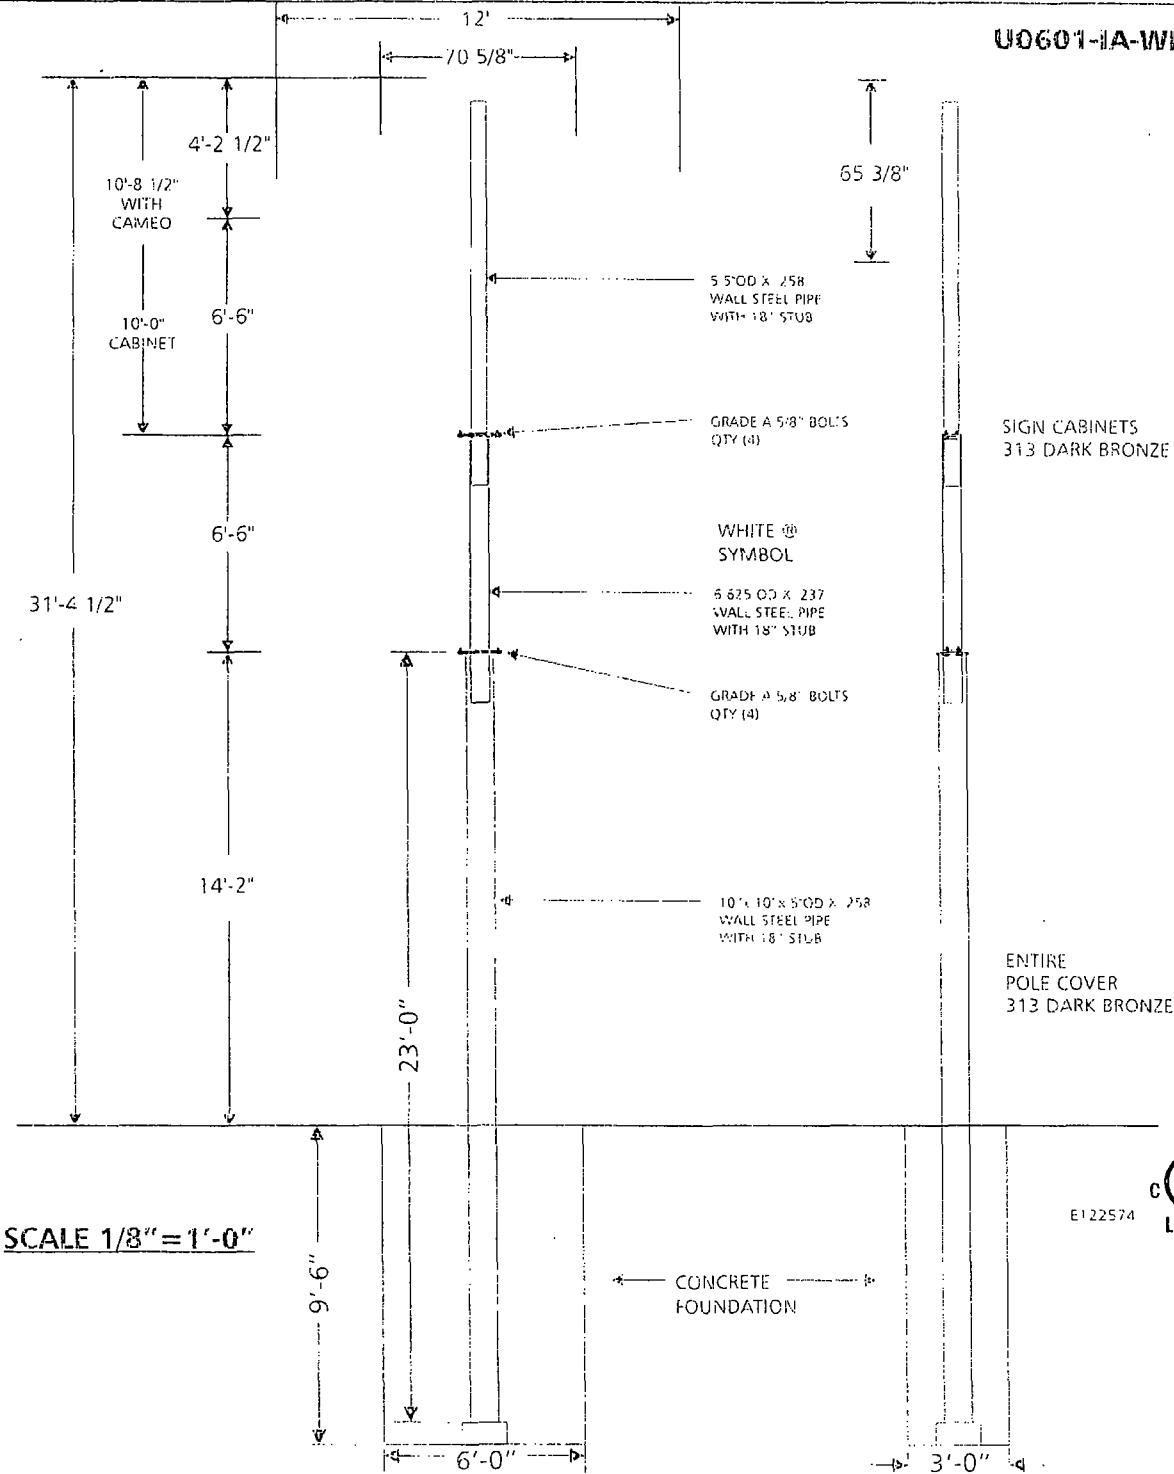

SCALE 1/8" = 1'-0"




5 1/2" PIPE PLATE
FOR THE INSIDE
BOTTOM OF THE UPPER
CABINET

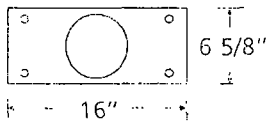

1/2" THICK MOUNTING PLATES SCALE 3/4" = 1'-0"

6 5/8" PIPE PLATE
FOR THE INSIDE TOP &
BOTTOM OF THE LOWER
CABINET

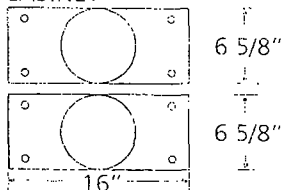

10" TUBE PLATE
FOR THE OUTSIDE
BOTTOM OF THE LOWER
CABINET

