



Office of Chicago City Clerk



O2011-847

Office of the City Clerk

City Council Document Tracking Sheet

<b>Meeting Date:</b>	2/9/2011
<b>Status:</b>	Introduced
<b>Sponsor(s):</b>	Stone, Bernard (50)
<b>Type:</b>	Ordinance
<b>Title:</b>	Traffic Direction
<b>Committee(s) Assignment:</b>	Committee on Traffic Control and Safety


CITY COUNCIL  
February 9, 2011

BE IT ORDAINED BY THE CITY COUNCIL OF THE CITY OF CHICAGO:


SECTION 1. Amend ordinance passed heretofore by striking ***southbound***,  
***single direction traffic on RICHMOND from the first alley north of***  
***Peterson to Peterson Avenue***, and establishing ***two-way direction traffic***  
***on RICHMOND*** at the location listed below:

***from the alley first north of Peterson to Peterson Avenue***

SECTION 2. This ordinance shall take effect and be in force herein after  
its passage and publication.

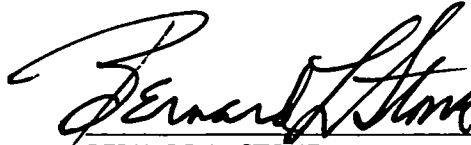

BERNARD L. STONE  
Alderman, 50<sup>th</sup> Ward

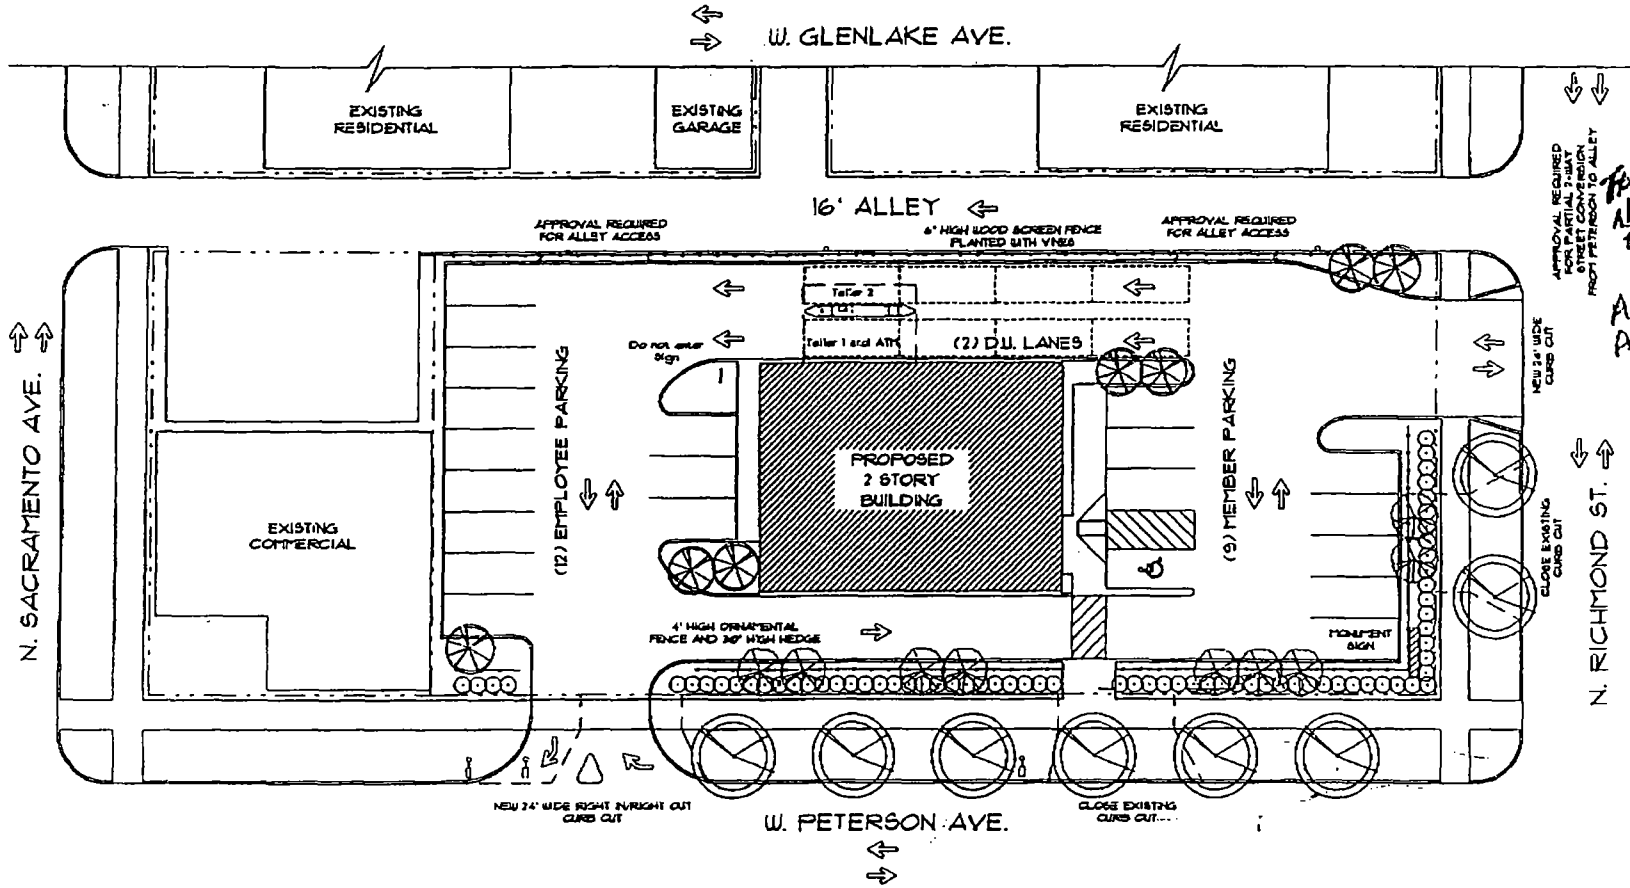

*APPROVAL REQUIRED FOR PARTIAL 2-WAY STREET CLOSURE FROM PETERSON TO ALLEY*

*ALLOW WAY ALLEY TO PETERSON*

*ALLEY ACCESS*



**CONCEPTUAL SITE PLAN G**

SCALE: 1" = 20'-0"

SITE AREA = .44 ACRES

0-0-10

**FIRST FINANCIAL CREDIT UNION**

2526 W. PETERSON AVE.

CHICAGO, IL 60663

PARKING: 21 TOTAL STALLS

DRIVE UP: 2 LANE

3 CAR STACK-UP

OUR BUSINESS IS BUILDING YOURS

**LaMACCHIA GROUP**