



# City of Chicago



O2015-2948

Office of the City Clerk

## Document Tracking Sheet

<b>Meeting Date:</b>	4/15/2015
<b>Sponsor(s):</b>	Colón (35)
<b>Type:</b>	Ordinance
<b>Title:</b>	Grant(s) of privilege in public way for Diversey Oz LLC
<b>Committee(s) Assignment:</b>	Committee on Transportation and Public Way

ORDINANCE  
DIVERSEY OZ LLC  
Acct. No. 396743 - 1  
Permit No. 1117542

*Be It Ordained by the City Council of the City of Chicago:*

SECTION 1. Permission and authority are hereby given and granted to DIVERSEY OZ LLC, upon the terms and subject to the conditions of this ordinance to construct, install, maintain and use two (2) Door Swing(s) on the public right-of-way adjacent to its premises known as 3429-3433 W. Diversey Ave..

Said Door Swing(s) at W. Diversey Avenue measure(s):

Two (2) at three point two five (3.25) feet in length, and three point two five (3.25) feet in width for a total of twenty-one point one three (21.13) square feet.

The location of said privilege shall be as shown on prints kept on file with the Department of Business Affairs and Consumer Protection and the Office of the City Clerk.

Said privilege shall be constructed in accordance with plans and specifications approved by the Department of Transportation (Division of Project Development).

This grant of privilege in the public way shall be subject to the provisions of Section 10-28-015 and all other required provisions of the Municipal Code of Chicago.

The grantee shall pay to the City of Chicago as compensation for the privilege #1117542 herein granted the sum of one hundred fifty (\$150.00) per annum in advance.


A 25% penalty will be added for payments received after due date.

The permit holder agrees to hold the City of Chicago harmless for any damage, relocation or replacement costs associated with damage, relocation or removal of private property caused by the City performing work in the public way.

Authority herein given and granted for a period of five (5) years from and after Date of Passage.

Alderman

  
Reynaldo Colon 35th Ward

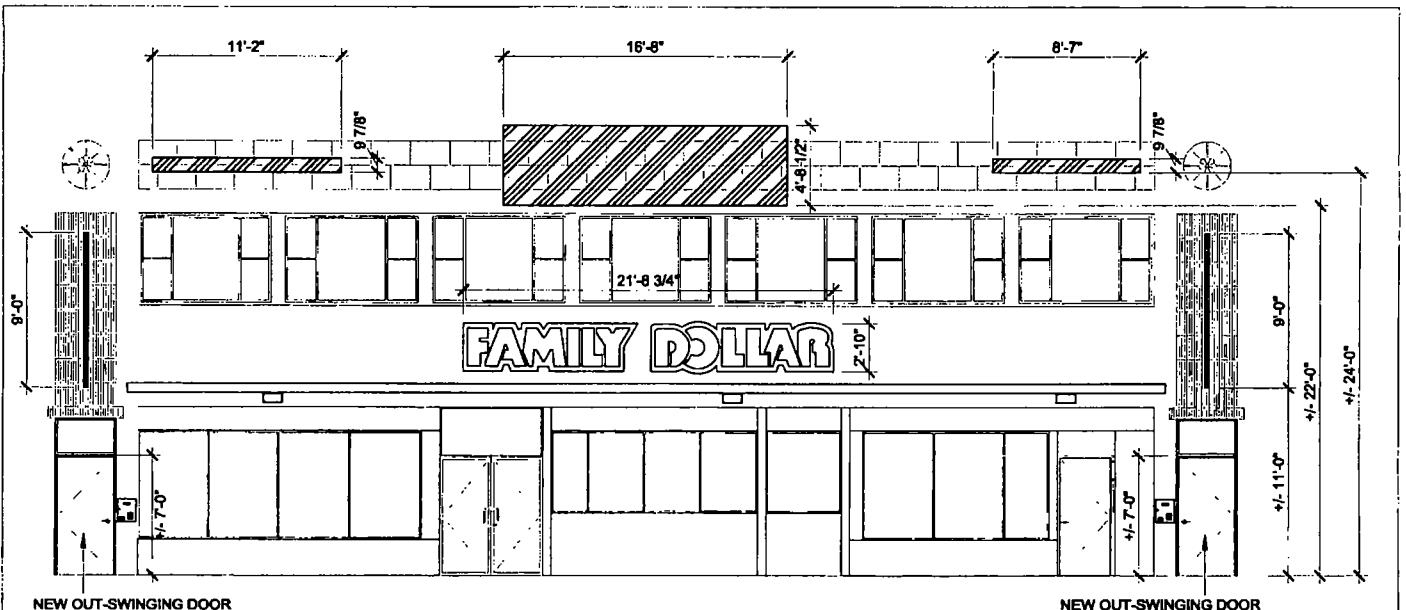

NEW OUT-SWINGING DOOR

NEW OUT-SWINGING DOOR

**1 STOREFRONT FACADE**  
SCALE 1/8" = 1'-0"



**STOREFRONT SIGN LEGEND**

- NEW SURFACE MOUNTED SIGN, FABRICATED ALUMINUM CHANNEL LETTERS WITH 2" RETURNS PAINTED EMERALD GREEN (FINAL COLOR TBD), STUD MOUNTED WITH 1/2" SPACERS, QUANTITY= 3
- NEW 3' x 8' LED ILLUMINATED BLADE SIGNS, ROUTED ALUMINUM FACES BACKED UP WITH ACRYLIC, QUANTITY= 2

chicago design network  830 West Jackson Boulevard Suite 800 Chicago, Illinois 60607 (312) 491 3080 (312) 491 3078  www.chicagodesignnetwork.com architects and allied arts	3429-3433 W DIVERSEY AVE  CHICAGO, IL 60647	DIVERSEY OZ, LLC
	MALET REALTY 900 W JACKSON BLVD  CHICAGO, IL 60607	STOREFRONT FACADE PUBLIC WAY USE 14.2540.02 1/8" = 1'-0" 1/28/2013



**04/15/2015**

**Alderman Reynaldo Colon**  
Ward # 35  
City of Chicago  
City Hall, Room 203  
121 North LaSalle Street  
Chicago, Illinois 60602

Re: An ordinance to use and maintain a portion of the public right-of-way for **two (2) door swing(s)** for **DIVERSEY OZ LLC**, adjacent to the premises known as **3429-3433 W. Diversey Ave.**.

Dear Alderman **Reynaldo Colon**:

The applicant referenced above has requested the use of the public right-of-way for a **door swing(s)**. An ordinance has been prepared by the Department of Business Affairs and Consumer Protection – Small Business Center - Public Way Use Unit for presentation to the City Council. Because this request was made for properties located in your ward, as approved by you as per the attached, I respectfully request that you introduce the attached ordinance at the next City Council meeting.

If you have any questions regarding this ordinance, please contact Anthony Bertuca at (312) 744-5506.

**Department of Business Affairs and Consumer Protection**