



City of Chicago



O2020-5459

Office of the City Clerk

Document Tracking Sheet

| | |
|---------------------------------|--|
| Meeting Date: | 11/16/2020 |
| Sponsor(s): | Burnett (27) |
| Type: | Ordinance |
| Title: | Grant(s) of privilege in public way for 846 W Superior Street Chi LLC |
| Committee(s) Assignment: | Committee on Transportation and Public Way |

ORDINANCE
846 W. SUPERIOR STREET CHI LLC
Acct. No. 464982 - 1
Permit No. 1143339

Be It Ordained by the City Council of the City of Chicago:

SECTION 1. Permission and authority are hereby given and granted to 846 W. SUPERIOR STREET CHI LLC, upon the terms and subject to the conditions of this ordinance to maintain and use, as now constructed, one (1) Door Swing(s) on the public right-of-way adjacent to its premises known as 846-850 W. Superior St..

Said Door Swing(s) at W. SUPERIOR STREET measure(s):

One (1) at point two five (.25) feet in length, and three (3) feet in width for a total of point seven five (.75) square feet.

The location of said privilege shall be as shown on prints kept on file with the Department of Business Affairs and Consumer Protection and the Office of the City Clerk.

Said privilege shall be constructed in accordance with plans and specifications approved by the Department of Transportation (Division of Project Development).

This grant of privilege in the public way shall be subject to the provisions of Section 10-28-015 and all other required provisions of the Municipal Code of Chicago.


The grantee shall pay to the City of Chicago as compensation for the privilege #1143339 herein granted the sum of seventy-five (\$75.00) per annum in advance.

A 25% penalty will be added for payments received after due date.

The permit holder agrees to hold the City of Chicago harmless for any damage, relocation or replacement costs associated with damage, relocation or removal of private property caused by the City performing work in the public way.

Authority herein given and granted for a period of five (5) years from and after Date of Passage.

Alderman Walter Burnett Jr.
Walter Burnett Jr. 27th Ward

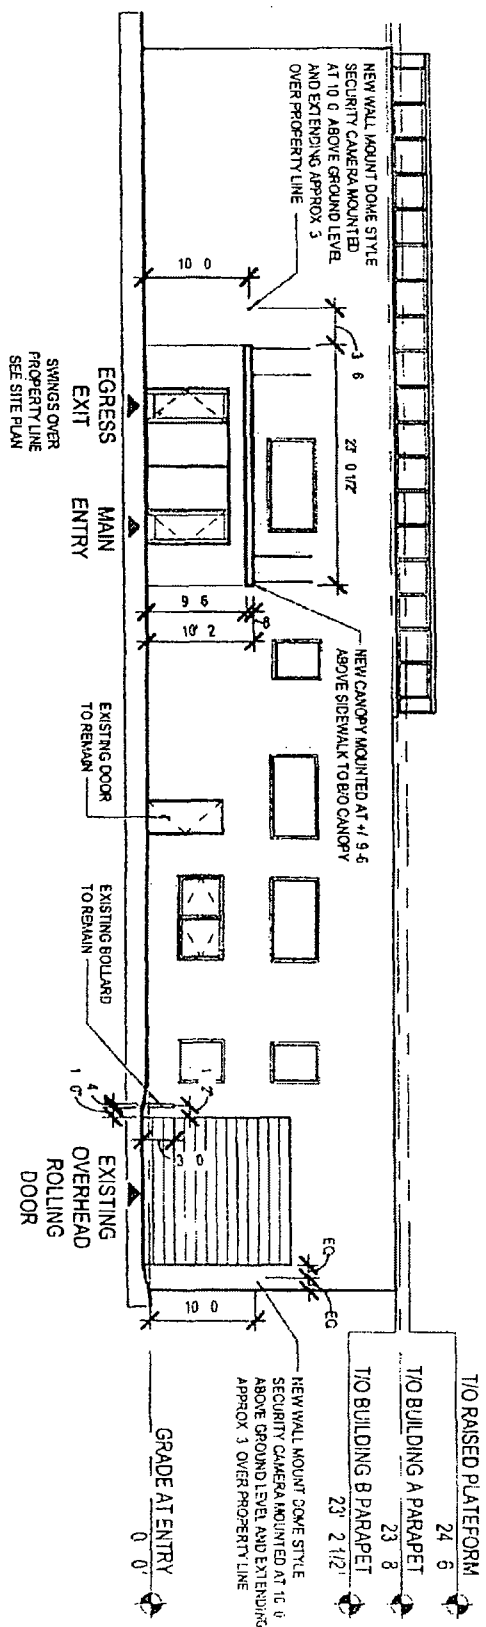

OKM
Architects

OKM ARCHITECTS
600 W. JACKSON Suite 250
Chicago IL 60661

SCALE 1/16" = 1' 0"
0 4 8 16

GRANT OF PRIVILEGE - SUPERIOR ST ELEV

850 WEST SUPERIOR
IMPROVEMENTS

850 W. SUPERIOR ST
CHICAGO IL 60642

12/05/19 Project # 19062

SK-02



Department of Business Affairs and Consumer Protection
Small Business Center - Public Way Use Unit
City Hall - 121 N. LaSalle Street, Room 800 • Chicago, IL 60602
312-74-GOBIZ / 312-744-6249 • (312) 744-1944 (TTY)
<http://www.cityofchicago.org/bacp>

11/16/2020

Alderman Walter Burnett Jr.
Ward # 27
City of Chicago
City Hall, Room 300
121 North LaSalle Street
Chicago, Illinois 60602

Re: An ordinance to use and maintain a portion of the public right-of-way for **one (1) door swing(s)** for **846 W. SUPERIOR STREET CHI LLC**, adjacent to the premises known as **846-850 W. Superior St.**.

Dear **Alderman Walter Burnett Jr.**:

The applicant referenced above has requested the use of the public right-of-way for a **door swing(s)**. An ordinance has been prepared by the Department of Business Affairs and Consumer Protection – Small Business Center - Public Way Use Unit for presentation to the City Council. Because this request was made for properties located in your ward, as approved by you as per the attached, I respectfully request that you introduce the attached ordinance at the next City Council meeting.

If you have any questions regarding this ordinance, please contact Anthony Bertuca at (312) 744-5506.

Department of Business Affairs and Consumer Protection