



City of Chicago



O2021-4864

Office of the City Clerk

Document Tracking Sheet

Meeting Date:	10/25/2021
Sponsor(s):	Dowell (3)
Type:	Ordinance
Title:	Grant(s) of privilege in public way for 1408 S. Wabash Development Corp.
Committee(s) Assignment:	Committee on Transportation and Public Way

ORDINANCE

1408 S. WABASH DEVELOPMENT CORPORATIO

Acct. No.: 480122 - 1

Permit No: BACP1597018

Be It Ordained by the City Council of the City of Chicago:

SECTION 1. Permission and authority are hereby given and granted to 1408 S. WABASH DEVELOPMENT CORPORATIO upon the terms and subject to the conditions of this ordinance to construct, install, maintain and use two (2) Bay Window(s) projecting over the public right-of-way adjacent to its premises known as 1400 S WABASH AVE.

Said Bay Window(s) at 1400 S Wabash Ave measure(s):

One (1) at twenty-one point one seven (21.17) feet in length and one (1) feet in width for a total of twenty-one point one seven (21.17) square feet.

One (1) at sixteen (16) feet in length and one (1) feet in width for a total of sixteen (16) square feet.

The location of said privilege shall be as shown on prints kept on file with the Department of Business Affairs and Consumer Protection and the Office of the City Clerk.

Said privilege shall be constructed in accordance with plans and specifications approved by the Department of Transportation (Division of Project Development).

This grant of privilege in the public way shall be subject to the provisions of Section 10-28-015 and all other required provisions of the Municipal Code of Chicago.

The grantee shall pay to the City of Chicago as compensation for the privilege #BACP1597018 herein granted the sum of one hundred fifty (\$150.00) per annum in advance.

A 25% penalty will be added for payments received after due date.


The permit holder agrees to hold the City of Chicago harmless for any damage, relocation or replacement costs associated with damage, relocation or removal of private property caused by the City performing work in the public way.

Authority herein given and granted for a period of five (5) years from and after 09/24/2020.

Alderman:



Pat Dowell 3rd Ward

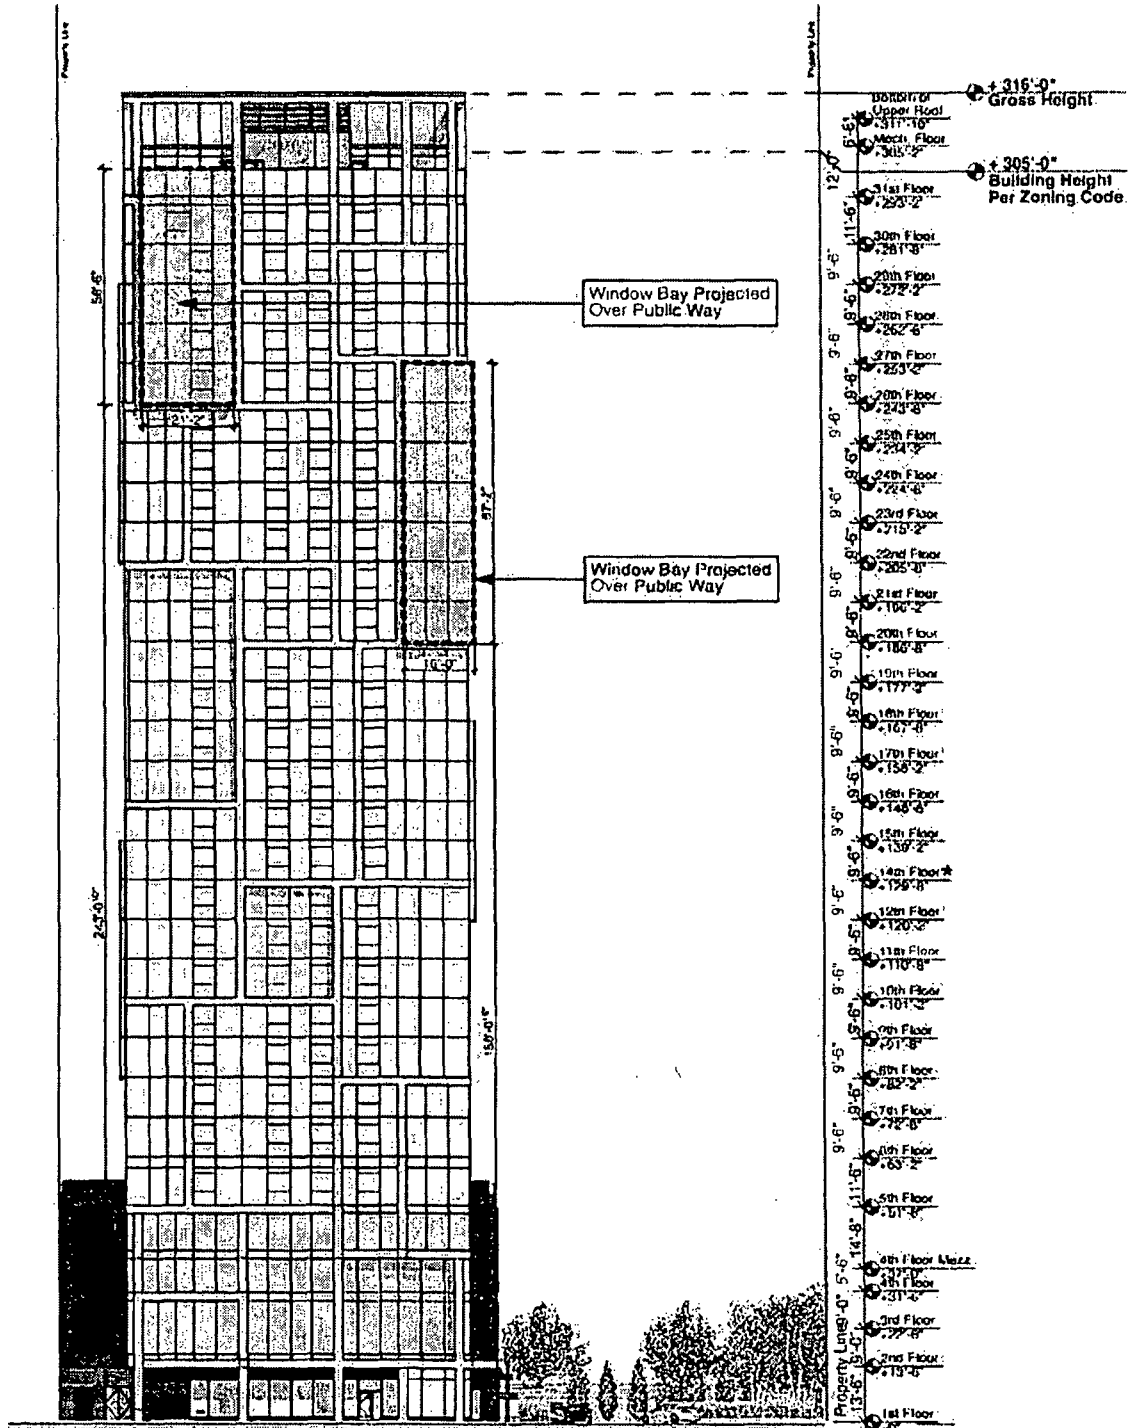

*NOTE: No 13th Floor

Applicant: 1400 Land Holdings, LLC
 Address: 1352-1408 South Wabash Ave. Chicago, IL 60605

East Elevation

Scale: NTS

Pappageorge Haymes Partners



Department of Business Affairs and Consumer Protection
Small Business Center - Public Way Use Unit
City Hall - 121 N. LaSalle Street, Room 800, Chicago, IL 60602
312-74-GOBIZ / 312-744-6249 • (312) 744-1944 (TTY)
<http://www.cityofchicago.org/bacp>

10/27/2021

Alderman Pat Dowell
Ward # 03
City of Chicago
City Hall, Room 800
121 N. LaSalle Street
Chicago, IL 60602

Re: An ordinance to use and maintain a portion of the public right-of-way for **2 Bay Window(s)** for **1408 S. WABASH DEVELOPMENT CORPORATIO**, adjacent to the premises known as **1400 S WABASH AVE.**

Dear Alderman **Pat Dowell**:

The applicant referenced above has requested the use of the public right-of-way for **Bay Window(s)**. An ordinance has been prepared by the Department of Business Affairs and Consumer Protection - Small Business Center - Public Way Use Unit for presentation to the City Council. Because this request was made for properties located in your ward, as approved by you as per the attached, I respectfully request that you introduce the attached ordinance at the next City Council meeting.

If you have any questions regarding this ordinance, please contact Anthony Bertuca at (312) 744-5506.

Department of Business Affairs and Consumer Protection