



# City of Chicago



O2021-2697

Office of the City Clerk

## Document Tracking Sheet

<b>Meeting Date:</b>	6/25/2021
<b>Sponsor(s):</b>	Burnett (27)
<b>Type:</b>	Ordinance
<b>Title:</b>	Grant(s) of privilege in public way for Ogden Carroll LLC - bicycle rack(s)
<b>Committee(s) Assignment:</b>	Committee on Transportation and Public Way

ORDINANCE  
OGDEN CARROLL, LLC  
Acct. No.: 475215 - 1  
Permit No: BACP1537442

*Be It Ordained by the City Council of the City of Chicago:*

SECTION 1. Permission and authority are hereby given and granted to OGDEN CARROLL, LLC upon the terms and subject to the conditions of this ordinance to construct, install, maintain and use one (1) Bicycle Rack(s) on the public right-of-way adjacent to its premises known as 340 N OGDEN AVE.

Said Bicycle Rack(s) at N. Ogden measure(s):

One (1) at six point three three (6.33) feet in length and two point five eight (2.58) feet in width for a total of sixteen point three three (16.33) square feet.

The location of said privilege shall be as shown on prints kept on file with the Department of Business Affairs and Consumer Protection and the Office of the City Clerk.

Said privilege shall be constructed in accordance with plans and specifications approved by the Department of Transportation (Division of Project Development) Department of Planning and Development and Department of Transportation (Division of Project Development).

This grant of privilege in the public way shall be subject to the provisions of Section 10-28-015 and all other required provisions of the Municipal Code of Chicago.


The grantee shall pay to the City of Chicago as compensation for the privilege #BACP1537442 herein granted the sum of Zero (\$0.00) per annum in advance.


A 25% penalty will be added for payments received after due date.

The permit holder agrees to hold the City of Chicago harmless for any damage, relocation or replacement costs associated with damage, relocation or removal of private property caused by the City performing work in the public way.

Authority herein given and granted for a period of five (5) years from and after 10/04/2019.

Alderman:

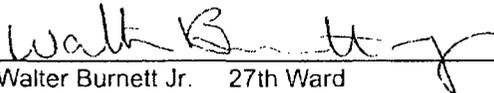  
Walter Burnett Jr. 27th Ward

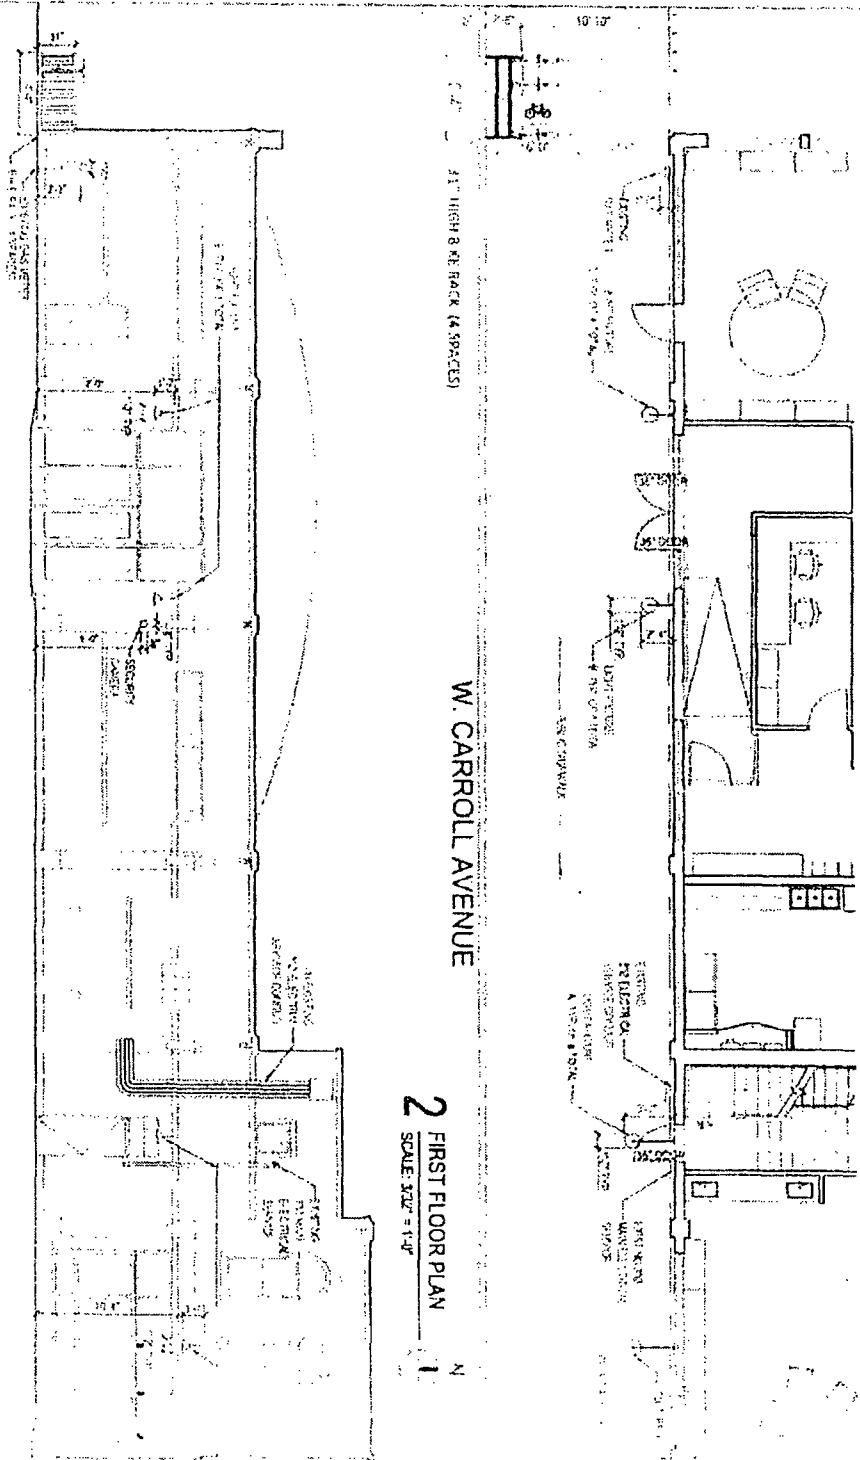

11' HIGH REBACK (4 SPACES)

W. CARROLL AVENUE

2 FIRST FLOOR PLAN  
SCALE: 3/32" = 1'-0"

1 CARROLL AVE. ELEVATION - BUILDING & ENTRY  
SCALE: 3/32" = 1'-0"

BUILDING PLAN  
SCALE: 3/32" = 1'-0"

DAYCARE  
CHICAGO, ILL 60607

CBD

20-1-13



Department of Business Affairs and Consumer Protection  
Small Business Center - Public Way Use Unit  
City Hall - 121 N. LaSalle Street, Room 800, Chicago, IL 60602  
312-74-GOBIZ / 312-744-6249 • (312) 744-1944 (TTY)  
<http://www.cityofchicago.org/bacp>

06/23/2021

Alderman Walter Burnett Jr.  
Ward # 27  
City of Chicago  
City Hall, Room 800  
121 N. LaSalle Street  
Chicago, IL 60602

Re: An ordinance to use and maintain a portion of the public right-of-way for **1 Bicycle Rack(s)** for **OGDEN CARROLL, LLC**, adjacent to the premises known as **340 N OGDEN AVE.**

Dear Alderman **Walter Burnett Jr.:**

The applicant referenced above has requested the use of the public right-of-way for **Bicycle Rack(s)**. An ordinance has been prepared by the Department of Business Affairs and Consumer Protection - Small Business Center - Public Way Use Unit for presentation to the City Council. Because this request was made for properties located in your ward, as approved by you as per the attached, I respectfully request that you introduce the attached ordinance at the next City Council meeting.

If you have any questions regarding this ordinance, please contact Anthony Bertuca at (312) 744-5506.

**Department of Business Affairs and Consumer Protection**