



City of Chicago



O2019-2619

Office of the City Clerk

Document Tracking Sheet

Meeting Date:	4/4/2019
Sponsor(s):	Burnett (27)
Type:	Ordinance
Title:	Grant(s) of privilege in public way for 200 Green Developer LLC
Committee(s) Assignment:	Committee on Transportation and Public Way

Direct
#27

ORDINANCE
200 GREEN DEVELOPER LLC
Acct. No. 423614 - 1
Permit No. 1130694

Be It Ordained by the City Council of the City of Chicago:

SECTION 1. Permission and authority are hereby given and granted to 200 GREEN DEVELOPER LLC, upon the terms and subject to the conditions of this ordinance to maintain and use two (2) sign(s) projecting over the public right-of-way attached to its premises known as 200-208 N. Green St..

Said sign structure(s) measures as follows; along N GREEN ST:
Two (2) at four (4) feet in length, three (3) feet in height and ten point eight three (10.83) feet above grade level.

The location of said privilege shall be as shown on prints kept on file with the Department of Business Affairs and Consumer Protection and the Office of the City Clerk.

Said privilege shall be constructed in accordance with plans and specifications approved by the Department of Transportation (Division of Project Development) and Zoning Department - Signs.

This grant of privilege in the public way shall be subject to the provisions of Section 10-28-015 and all other required provisions of the Municipal Code of Chicago.

The grantee shall pay to the City of Chicago as compensation for the privilege #1130694 herein granted the sum of one hundred (\$100.00) per annum in advance.


A 25% penalty will be added for payments received after due date.

The permit holder agrees to hold the City of Chicago harmless for any damage, relocation or replacement costs associated with damage, relocation or removal of private property caused by the City performing work in the public way.


Authority herein given and granted for a period of five (5) years from and after Date of Passage.

Alderman _____


Walter Burnett Jr. 27th Ward

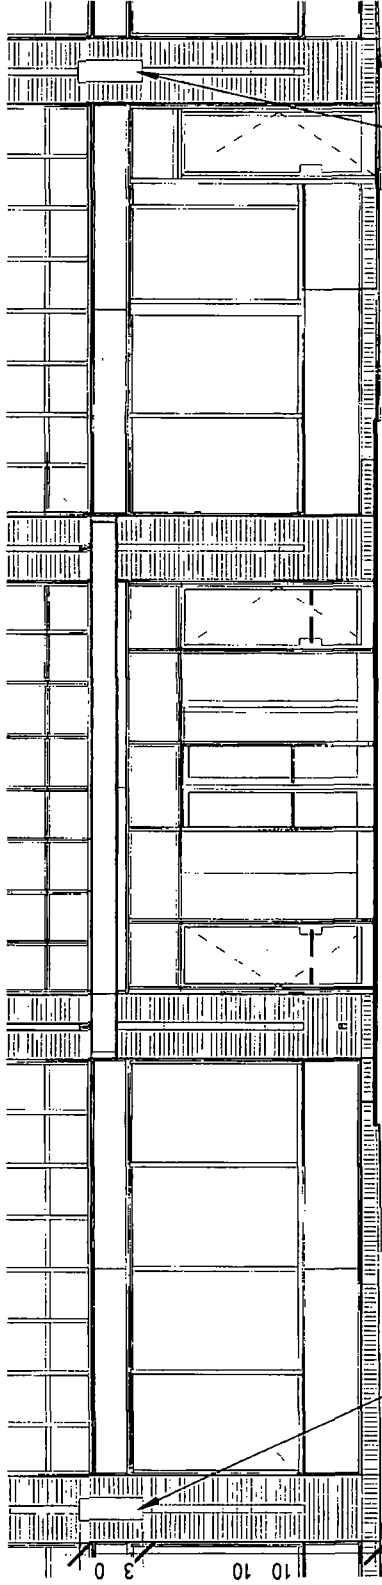


ELEVATION
SCALE 1/8" = 1' 0"

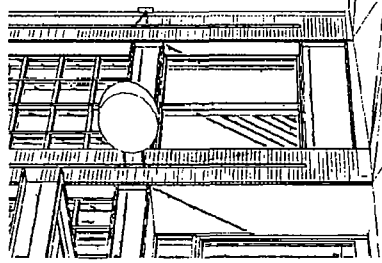

PERSPECTIVE

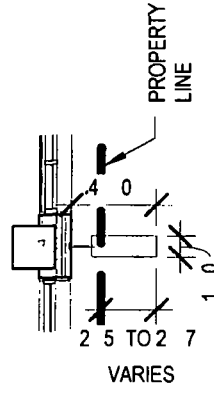

DETAIL
SCALE 1/8" = 1' 0"

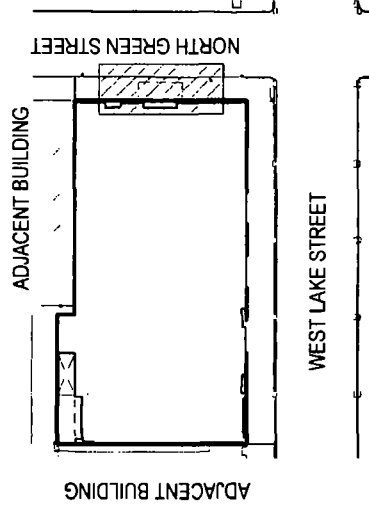

KEY PLAN

SIGNAGE - NORTH GREEN STREET

SCALE 1/8" = 1' 0"
GRANT OF PRIVILEGE APPLICATION
© 2017 GIR|E|C Architects LLC

GOP-SK 4

11/09/17



03/13/2019

Alderman Walter Burnett Jr.
Ward # 27
City of Chicago
City Hall, Room 300
121 North LaSalle Street
Chicago, Illinois 60602

Re: An ordinance to use and maintain a portion of the public right-of-way for **two (2) sign(s)** for **200 GREEN DEVELOPER LLC**, adjacent to the premises known as **200-208 N. Green St.**

Dear Alderman **Walter Burnett Jr.**:

The applicant referenced above has requested the use of the public right-of-way for a **sign(s)**. An ordinance has been prepared by the Department of Business Affairs and Consumer Protection – Small Business Center - Public Way Use Unit for presentation to the City Council. Because this request was made for properties located in your ward, as approved by you as per the attached, I respectfully request that you introduce the attached ordinance at the next City Council meeting.

If you have any questions regarding this ordinance, please contact Anthony Bertuca at (312) 744-5506.

Department of Business Affairs and Consumer Protection