



Office of Chicago City Clerk



Or2011-338

Office of the City Clerk

City Council Document Tracking Sheet

Meeting Date:	4/13/2011
Sponsor(s):	Smith, Mary Ann (48)
Type:	Order
Title:	Issuance of Sign(s)/Signboard(s) Pravin Clauss Sign Co.
Committee(s) Assignment:	Committee on Buildings

City Council Meeting
April 13, 2011

REFER TO COMMITTEE ON BUILDINGS
(signs)

ORDERED, That the Commissioner of Buildings is hereby directed to
issue a sign permit to: (Contractor's name and address)

Pravin Clauss Sign Co.

165 Tubeway Drive

Carol Stream, Il. 60188

for the erection of a sign/signboard over 24 feet in height and/or over 100 square feet (in area
of one face) at: (Business NAME & ADDRESS)

Restaurant Bar Kingfisher


5721 N. Clark Street Chicago, Il. 60640

Dimensions: length 40 ft. height 3 ft.

height above grade/roof to top of sign 15 ft.

TOTAL SQUARE FOOT AREA 120 Sq. Ft.

Such sign(s) shall comply with all applicable provisions of TITLE 17
of the Chicago Zoning Ordinance and all other applicable provisions of the
Municipal Code of the City of Chicago governing the construction and maintenance
of outdoor signs, signboards and structures.

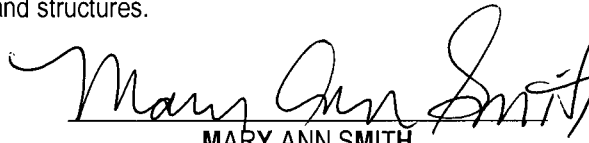
MARY ANN SMITH
Alderman, 48th Ward

Committee on Buildings

(signs)

ORDERED, That the Commissioner of Buildings is hereby directed to
issue a sign permit to: (Contractor's name and address)

PAULIN-CLAUSS SIGN CO
165 TUBEMAN DR
CAROL STREAM IL 60188 MARY CLAUS
630 510 2020

for the erection of a sign/signboard over 24 feet in height and/or over
100 square feet (in area of one face) at: (Business NAME & ADDRESS)

KINGFISHER RESTAURANT
5721 N CLARK ST

Dimensions: length 40 height 3
height above grade/roof to top of sign 18
TOTAL SQUARE FOOT AREA 120

Such sign(s) shall comply with all applicable provisions of TITLE
17 of the Chicago Zoning Ordinance and all other applicable provisions
of the Municipal Code of the City of Chicago governing the construction
and maintenance of outdoor signs, signboards and structures.

Mary Ann Smith 48th
Alderman, Ward



CITY OF CHICAGO

DEPARTMENT OF BUILDINGS

Sign Permit Application

APPROVAL NUMBER	APPLICATION NUMBER 100374760	ANNUAL FEE	WORK CODE	DRAWINGS ATTACHED <input type="checkbox"/> YES <input type="checkbox"/> NO
DATE OF APPLICATION 12/02/2010			TYPE OF SIGN FLAT OR BOX	
ADDRESS OF SIGN 5721 N CLARK ST, 60660-			LENGTH 40	FT. IN. HEIGHT 0 3 0
BUILDING	ORIGINAL PERMIT NUMBER		AREA 120	WEIGHT 100
TYPE OF PERMIT NEW CONSTRUCTION (SIGN)			SIGN HEIGHT ABOVE GRADE/ROOF 15	
PAYER OF ANNUAL INSPECTION SHANE, JEFFREY 5721 N CLARK ST CHICAGO, IL 60660 (773)369-3557			SHAPE OF SIGN REGULAR	
SIGN MANUFACTURER PARVIN CLAUSS SIGN CO			SIGN WILL READ RESTAURANT BAR KINGFISHER	
ADDRESS WHERE SIGN CAN BE SEEN PRIOR TO ERECTION			NO. OF LAMPS	
TICKET NUMBER 0			TOTAL WATTAGE	
REINSPECTION CONTROL NUMBER			TYPE OF LAMP	
TYPE OF SUPPORT FOR SIGN BUILDING			NO. OF BALLAST/TRANSFORMERS	
SIGN BOARD SUPPORT MEMBERS OTHER			INPUT OF TRANSFORMERS	
ANNUAL FEE			CONTRACTOR WILL INSTALL	
CONSTRUCTION FEE 200.00			<input checked="" type="checkbox"/> FEEDERS	
1017 B FEE			<input checked="" type="checkbox"/> CUSTOMER LEADS	
TOTAL FEE 200.00			TYPE OF SWITCH	
AMOUNT PAID 200.00			LOCATION OF SWITCH	
BALANCE DUE			SIGN LOCATION INSTALL ONE 3' X 40' NON-ILLUMINATED SIGN TO THE WEST ELEVATION TO READ: RESTAURANT BAR KINGFISHER. COUNCIL ORDER FOR SIGNS OVER 100 SQ FT APPLIED. USE OF PUBLIC WAY #1094377.	

The undersigned certify that the statements in this application are true and correct and that all work done under the proposed permit will conform to the requirements of the Chicago Municipal Code

ELECT CONTR	REG. NO.	BOND. NO.	REG. NO. N91444
ADDRESS	SIGN ERECTOR PARVIN-CLAUSS SIGN CO	SIGNER	
SUPERVISOR SIGNATURE	ADDRESS 165 TUBEWAY DRIVE CAROL STREAM IL, 60188		
	SIGNATURE		


The permit issued on this application will authorize only signs here applied for. If other signs are to be erected they must be covered by additional permits

City of Chicago
Richard M. Daley, MayorDepartment of Buildings
Richard Monocchio, Commissioner

TYPE OF BUSINESS COM DINING Other: _____ Name: _____ LIC #: _____ Renewal Date: _____	SIGN BOND REQUIRED? <input type="checkbox"/> YES COUNCIL ORDER REQUIRED <input type="checkbox"/> YES	
Projects Over: <input checked="" type="checkbox"/> Private Property <input checked="" type="checkbox"/> Public Way Grant Permit #: 1094377 <input type="checkbox"/> Planned Development/Manufacturing PMD/PD#: _____ Zoning District: B3 Other: _____	IS SPECIAL PERMISSION REQUIRED FROM CHIEF ELECTRICAL <input type="checkbox"/> YES IF YES, ATTACH LETTER OF REQUEST	
TYPE OF SIGN: <input type="checkbox"/> ADVERTISING <input type="checkbox"/> ILLUMINATE <input type="checkbox"/> MOVEABLE <input checked="" type="checkbox"/> BUSINESS <input type="checkbox"/> FLASHING	TIME STAMP	
TOTAL STREET FRONTAGE OF LOT (IN FEET) 225		
TOTAL AREA OF NEW SIGN (SQ.FT.) 120		
TOTAL AREA OF ALL SIGNS ON LOT (SQ.FT.) 120		
HEIGHT OF SIGN ABOVE GRADE (TO TOP) 18ft 0in		
DISTANCE OF CURB LINE OUTER EDGE (ft) 15 DISTANCE OF STRUCTURE INNER EDGE (ft) 15	SIGN CLERK	APPROVED FOR PERMIT
DISTANCE FROM (ft): A. PUBLIC PARK (OVER 10 ACRES) 1,000 B. EXPRESSWAY (IF LESS THAN 1,000 FT.) 1,000 C. RESIDENCE DISTRICT (ADVERTISING SIGNS ONLY) 1,000	REMARKS	
IF REPLACEMENT SIGN OR CHANGE OF FACE, WHAT DOES THE EXISTING SIGN READ?		
Original Payee: _____		
Landmark Hold: <input type="checkbox"/> Status: _____		
ZONING (OFFICE USE ONLY)		

CITY OF CHICAGO
DEPARTMENT OF ZONING AND LAND USE PLANNING
SIGN SITE PLAN
(ALL INFORMATION MUST BE COMPLETED AND LEGIBLE)

Site Address: 5721 N CLARK ST 1 of 1 applications
Sign Company: PARLIN-CLAUSS SIGN CO Rep Name: MARY CLAUSS
Phone (630) 510 - 2020 EXT _____ (Below: Building, streets and location of sign on lot or structure)

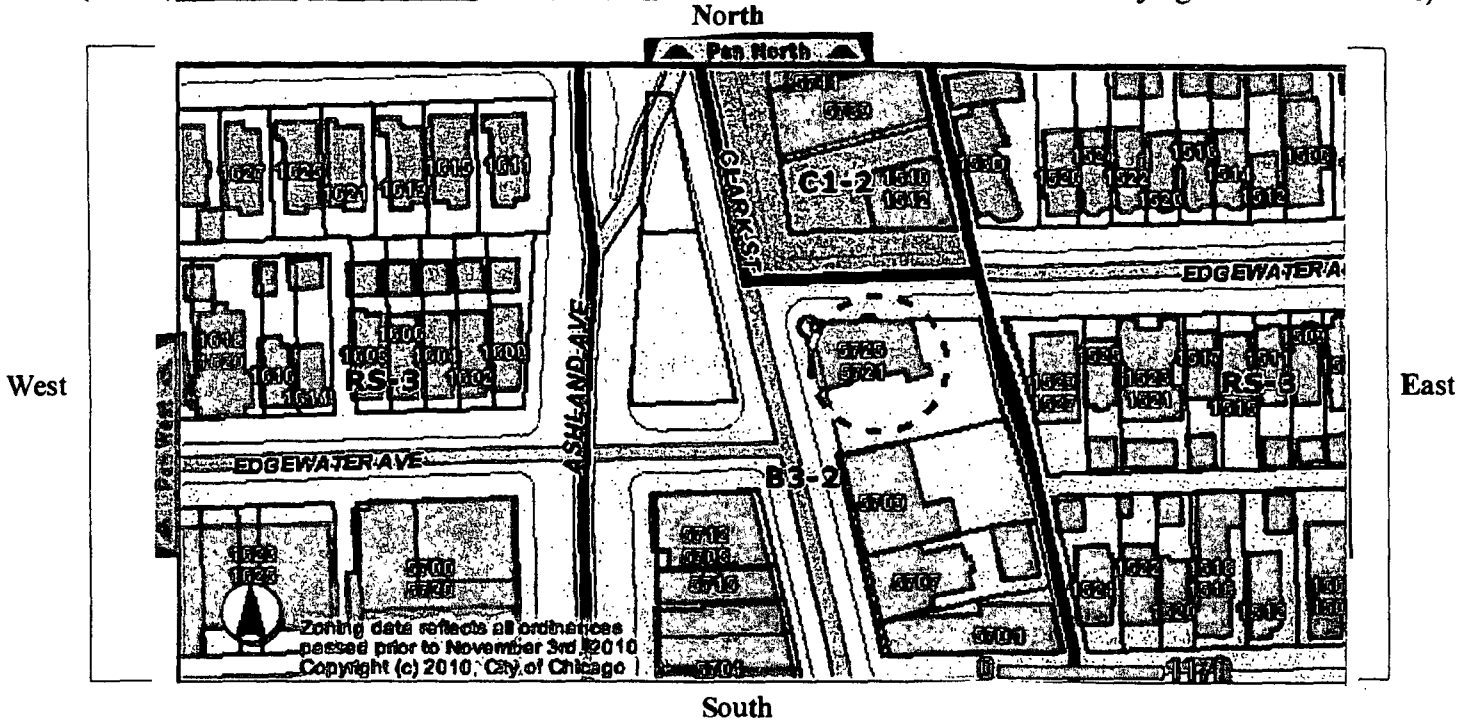

SIGN USE:

Bus. ID (On-premise) ☒
Business Lice. # _____

Advertising (Off-premise) ☐

PERMIT TYPE:

New Construction ☒
Change of Face
Previous Permit # ☐

TYPE OF SIGN:

Flat Wall ☒
Freestanding ☐
Awning ☐
Marquee ☐
High Rise Building ☐
Projecting Private ☐
Projecting Public Way ☐
Public Way Use -Permit # _____

SIGN CHARACTERISTICS:

Non- Illuminated ☒
Illuminated ☐
Changing Image ☐
Video Display ☐
Flashing ☐

DISTANCE FROM:

Curb Line: 15 ft
Expressway, Toll Roads
or Major Route
(n/a if over 1000 ft) 1000
Park (over 10 acres) 1000
Residential Zone 1000
Existing Off-premise on
same side of street: N/A

TOTAL SQUARE FOOTAGE:

Square footage of this proposed sign 120
Gross area of all proposed signs 120
Area of all existing signs
(not including proposed) on Zoning Lot 0

Signature: Mary Clauss

Date: 12/2/10

■ Parvin-Clauss

Parvin-Clauss Sign Company
165 Tubeway Drive
Carol Stream, IL 60188

Telephone: (630) 510-2020
Facsimile: (630) 510-2074
www.parvinclauss.com 668-

7802

March 21, 2011

Alderman Mary Ann Smith
48th Ward
5533 N Broadway
Chicago, IL 60686

Dear Alderman Smith,


Our customer Kingfisher Restaurant has asked us to apply for a permit for their sign at 5721 N Clark St.

Attached you will find an application for the Council Order for this sign, as it is over 100 square feet.

Could you present our customer's request at the next City Council meeting? As you can see, we are applying for the sign permit at the same time, and their approval is contingent on the City Council approval.

Please contact me if you need additional information.

Sincerely,

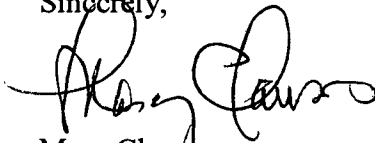

Mary Clauss
Permit Procurement

Encl.

G FISH ER



FOR REFERENCE ONLY - NOT TO SCALE

Parvin-Clauss
SIGN COMPANY

Design • Fabrication • Installation • Maintenance

165 Tubeway Drive • Carol Stream • Illinois 60186
Tel/630-510-2020 • Fax/630-510-2074
e-mail/signs@parvinclauss.com
www.parvinclauss.com

PROJECT:

RESTAURANT BAR
KINGFISHER

5721 N. Clark St.
CHICAGO

CUSTOMER APPROVAL:

DATE

AUTHORIZED SIGNATURE

REPRESENTATIVE

Tim O'Brien

DRAWN BY

Bill Goodwyn

DATE

11.30.10

SCALE

1/4" = 1'

SHEET NO.

1

WORK ORDER

#63014

FILE NAME

kgf63014

PRINT INFO

REVISIONS:

1

2

3

6

5

6

7

8

9

10



(1) 3'-0" x 40'-0" single face .080" aluminum overlay

Background: painted RED to match building (to be determined)

Copy: 3M 220-99 FAWN vinyl (to be determined)

Mounting: mechanically fastened to existing sign, exposed fasteners

* will need better artwork for production

