



City of Chicago



O2017-8866

Office of the City Clerk

Document Tracking Sheet

Meeting Date:	12/13/2017
Sponsor(s):	Santiago (31)
Type:	Ordinance
Title:	Grant(s) of privilege in public way for Acme Cycle Chicago
Committee(s) Assignment:	Committee on Transportation and Public Way

ORDINANCE

Acme Cycle Chicago

Acct. No. 397057 - 2

Permit No. 1130336

Be It Ordained by the City Council of the City of Chicago:

SECTION 1. Permission and authority are hereby given and granted to Acme Cycle Chicago, upon the terms and subject to the conditions of this ordinance to maintain and use, as now constructed, two (2) Light Fixture(s) projecting over the public right-of-way adjacent to its premises known as 5035-5037 W. Belmont Ave..

Said Light Fixture(s) at W. Belmont Avenue measure(s):

One (1) at point eight three (.83) feet in length, one (1) foot in width and nine point one seven (9.17) feet above grade level

Said Light Fixture(s) at W. Belmont Avenue measure(s):

One (1) at one point four two (1.42) foot in length, point five (.5) feet in width and ten point six seven (10.67) feet above grade level.

The location of said privilege shall be as shown on prints kept on file with the Department of Business Affairs and Consumer Protection and the Office of the City Clerk

Said privilege shall be constructed in accordance with plans and specifications approved by the Department of Transportation (Division of Project Development).

This grant of privilege in the public way shall be subject to the provisions of Section 10-28-015 and all other required provisions of the Municipal Code of Chicago.

The grantee shall pay to the City of Chicago as compensation for the privilege #1130336 herein granted the sum of eighty (\$80.00) per annum in advance.


A 25% penalty will be added for payments received after due date.

The permit holder agrees to hold the City of Chicago harmless for any damage, relocation or replacement costs associated with damage, relocation or removal of private property caused by the City performing work in the public way.

Authority herein given and granted for a period of five (5) years from and after Date of Passage.

Alderman _____


Milagros "Milly" Santiago 31st Ward

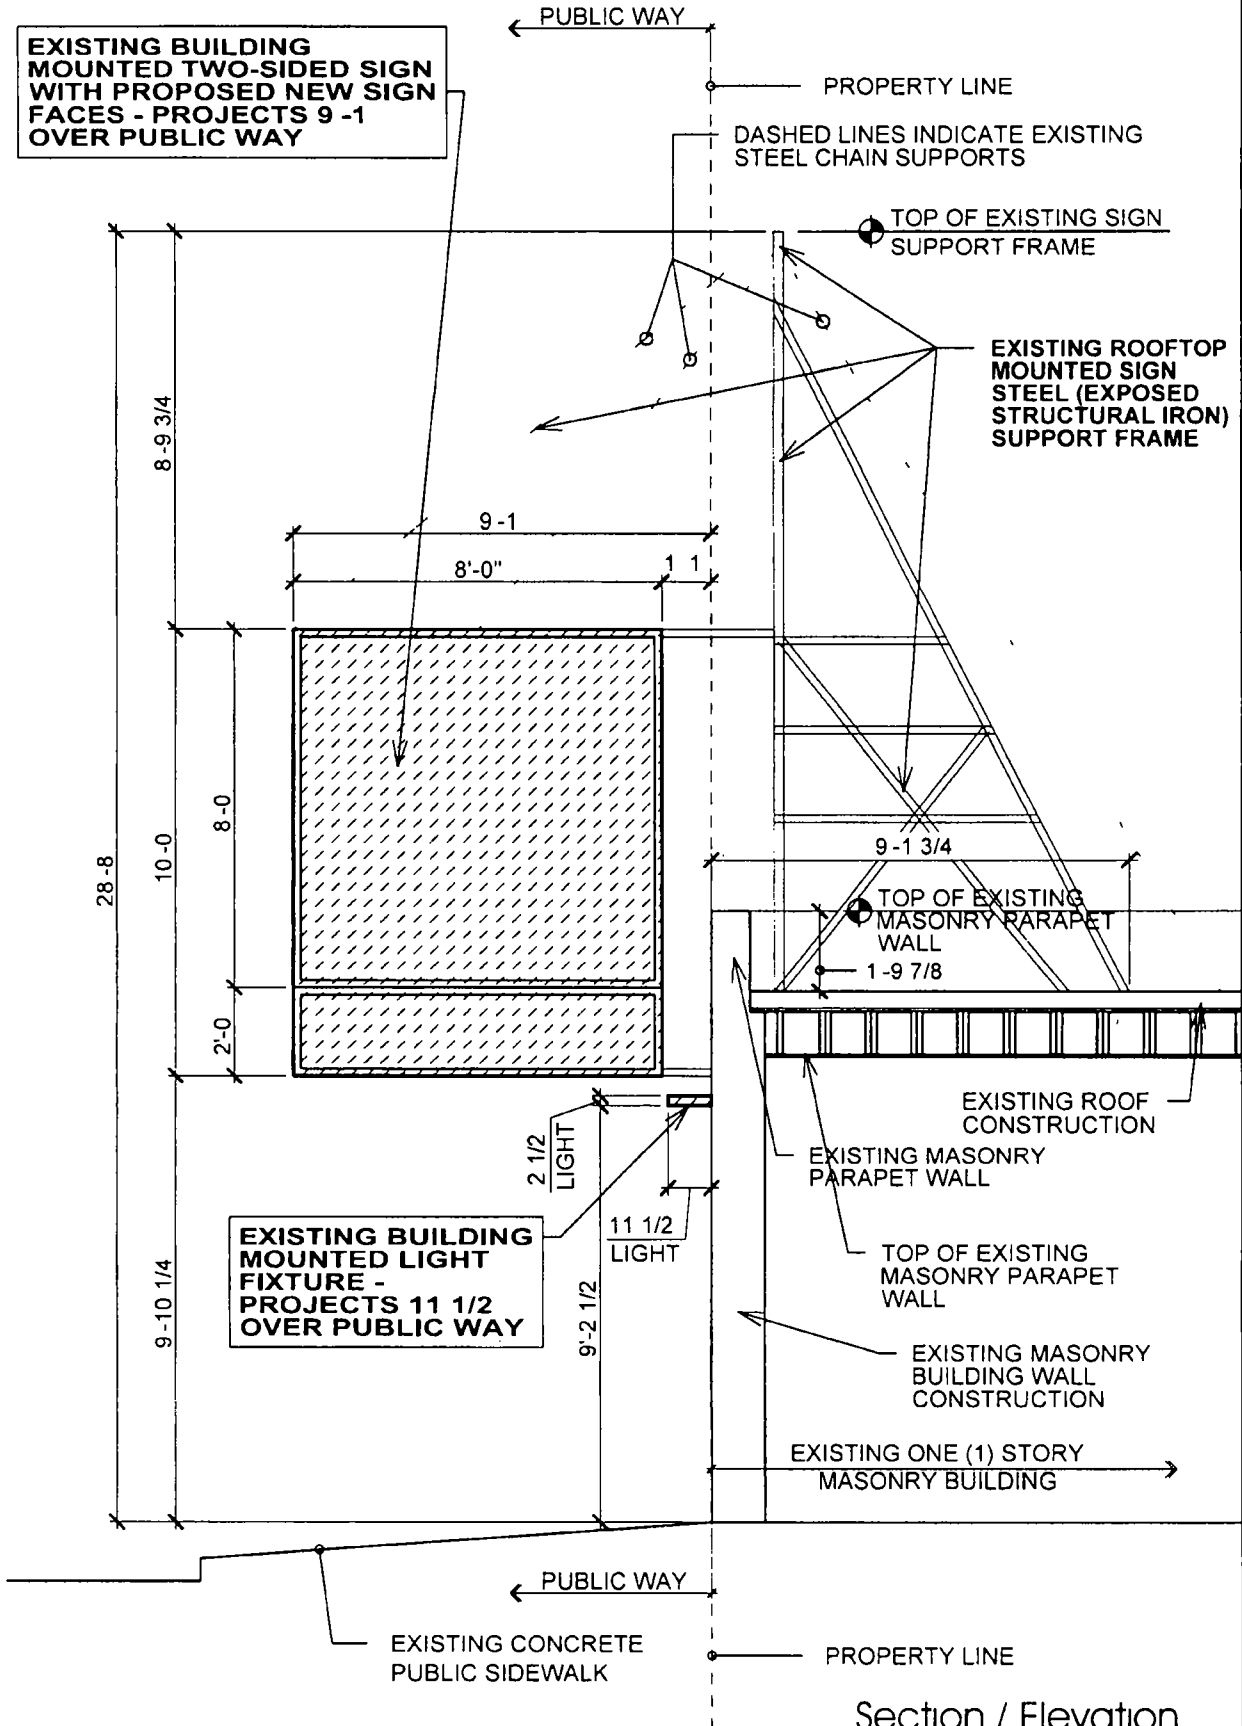

PANTER ASSOCIATES

ARCHITECTURE INTERIOR DESIGN
 1670-72 West Hollywood Avenue
 Chicago, Illinois 60660
 773/293 3754 Phone

www.panterassociates.com
 info@panterassociates.com

© COPYRIGHT 2017
 PANTER ASSOCIATES
 DRAWINGS MAY NOT BE
 DISTRIBUTED OR
 REPRODUCED WITHOUT
 WRITTEN PERMISSION

ACME CYCLE CHICAGO
 5035-37 West Belmont Avenue, Chicago, Illinois 60641

Section / Elevation
 Scale 1/4" = 1'-0"

Date	October 23 2017
Sheet	A-5



Department of Business Affairs and Consumer Protection

Small Business Center - Public Way Use Unit

City Hall - 121 N LaSalle Street, Room 800 • Chicago, IL 60602

312-74-GOBIZ / 312-744-6249 • (312) 744-1944 (TTY)

<http://www.cityofchicago.org/bacp>

12/13/2017

Alderman **Milagros "Milly" Santiago**

Ward # **31**

City of Chicago

City Hall, Room **300**

121 North LaSalle Street

Chicago, Illinois 60602

Re: An ordinance to use and maintain a portion of the public right-of-way for **two (2) light fixture(s)** for **Acme Cycle Chicago**, adjacent to the premises known as **5035-5037 W. Belmont Ave.**

Dear Alderman **Milagros "Milly" Santiago**:

The applicant referenced above has requested the use of the public right-of-way for a **light fixture(s)**. An ordinance has been prepared by the Department of Business Affairs and Consumer Protection – Small Business Center - Public Way Use Unit for presentation to the City Council. Because this request was made for properties located in your ward, as approved by you as per the attached, I respectfully request that you introduce the attached ordinance at the next City Council meeting.

If you have any questions regarding this ordinance, please contact Anthony Bertuca at (312) 744-5506.

Department of Business Affairs and Consumer Protection