



Office of the Chicago City
Clerk



O2011-7936

Office of the City Clerk

City Council Document Tracking Sheet

Meeting Date:	9/8/2011
Sponsor(s):	Tunney, Thomas (44)
Type:	Ordinance
Title:	Grant(s) of Privilege in Public Way for 2833 N Cambridge LLC
Committee(s) Assignment:	Committee on Transportation and Public Way

ORDINANCE
2833 N. Cambridge LLC
Acct. No. 364887 - 1
Permit No. 1097666

Be It Ordained by the City Council of the City of Chicago:

SECTION 1. Permission and authority are hereby given and granted to 2833 N. Cambridge LLC, upon the terms and subject to the conditions of this ordinance to maintain and use, as now constructed, two (2) Trash container(s) on the public right-of-way adjacent to its premises known as 2833 N. Cambridge Ave..

Said Trash container(s) at Public Alley measure(s):

Two (2) at six point five (6.5) feet in length, and three point six seven (3.67) feet in width for a total of forty-seven point seven one (47.71) square feet.

The location of said privilege shall be as shown on prints kept on file with the Department of Business Affairs and Consumer Protection and the Office of the City Clerk.

Said privilege shall be constructed in accordance with plans and specifications approved by the Department of Transportation (Division of Project Development).

This grant of privilege in the public way shall be subject to the provisions of Section 10-28-015 and all other required provisions of the Municipal Code of Chicago.

The grantee shall pay to the City of Chicago as compensation for the privilege #1097666 herein granted the sum of one hundred fifty (\$150.00) per annum in advance.

A 25% penalty will be added for payments received after due date.


The permit holder agrees to hold the City of Chicago harmless for any damage, relocation or replacement costs associated with damage, relocation or removal of private property caused by the City performing work in the public way.

Authority herein given and granted for a period of five (5) years from and after Date of Passage.

Alderman


Thomas Tunney 44th Ward

N. CAMBRIDGE AVE.

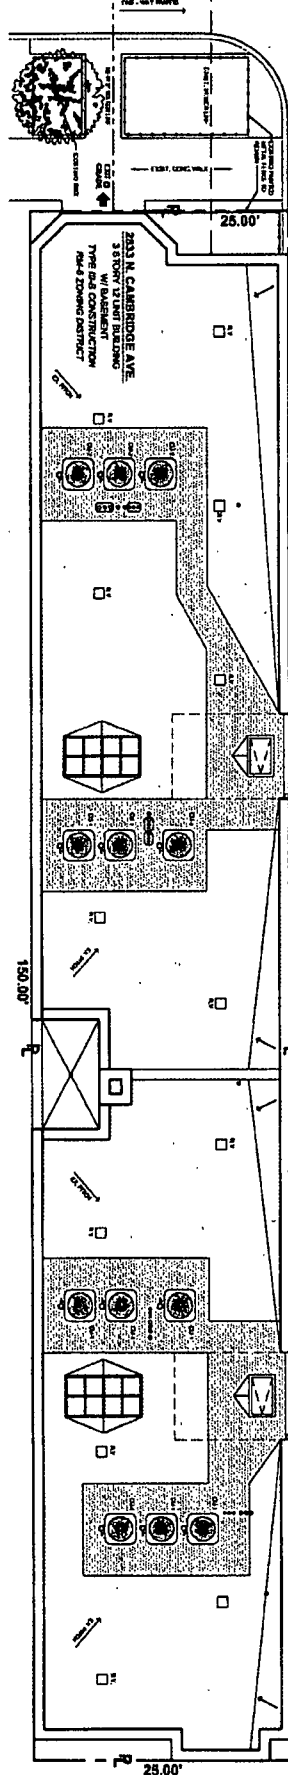

1 SITE/ROOF PLAN
SCALE: N.T.S.



INFORMATION TAKEN FROM:

SURVEY BY: PREFERRED SURVEY, INC.
DATED: APRIL, 28TH, 2008
ORDER NUMBER: 0883697



09/08/2011

Alderman Thomas Tunney
Ward # **44**
City of Chicago
City Hall, Room 203
121 North LaSalle Street
Chicago, Illinois 60602

Re: An ordinance to use and maintain a portion of the public right-of-way for **two (2) trash container(s)** for **2833 N. Cambridge LLC**, adjacent to the premises known as **2833 N. Cambridge Ave.**.

Dear Alderman **Thomas Tunney**:

The applicant referenced above has requested the use of the public right-of-way for a **trash container(s)**. An ordinance has been prepared by the Department of Business Affairs and Consumer Protection – Business Assistance Center - Public Way Use Unit for presentation to the City Council. Because this request was made for properties located in your ward, as approved by you as per the attached, I respectfully request that you introduce the attached ordinance at the next City Council meeting.

If you have any questions regarding this ordinance, please contact John Mariane, Manager, Business Assistance Center - Public Way Use Unit, at (312) 744-2063.

Department of Business Affairs and Consumer Protection