



City of Chicago

Office of the City Clerk



O2018-1348

Document Tracking Sheet

Meeting Date: 2/28/2018
Sponsor(s): King (4)
Type: Ordinance
Title: Sidewalk cafe(s) for Beatrix Market
Committee(s) Assignment: Committee on Transportation and Public Way

ORDINANCE
BEATRIX MARKET
Acct. No. 424177 - 1
Permit No. 1132018

Be It Ordained by the City Council of the City of Chicago:

Permission and authority are hereby given and granted to BEATRIX MARKET upon the terms and subject to the conditions of this ordinance, to maintain and use a portion of the public right of way for a sidewalk cafe adjacent to its premises located at 23 E. Jackson Blvd.. Said sidewalk cafe area #1 shall be fifteen (15) feet in length and eight point two five (8.25) feet in width, area #2 shall be twenty-five point two five (25.25) feet in length and eight point two five (8.25) feet in width for a total of three hundred thirty-two point zero six (332.06) square feet and shall allow six (6) feet of clear space from the face of the curb/building line along E. JACKSON BLVD. The compensation for said space and the days and hours of operation for the sidewalk cafe shall be as follows:

Monday thru Sunday 8:00 a.m. to 7:00 p.m.
Compensation: \$1,494.28
SEATING CAPACITY: 24

Sidewalk Cafe Permit and approved plan must be posted at all times.

This grant of privilege #1132018 for a sidewalk cafe shall be subject to the provisions of Section 10-28-800 though 10-28-885 of the Municipal Code of Chicago and the directions of the Commissioner of Department of Business Affairs and Consumer Protection, the Commissioner of Streets and Sanitation, and the Commissioner of Transportation.

The permit holder agrees to hold the City of Chicago harmless for any damage, relocation or replacement costs associated with damage, relocation or removal of private property caused by the City performing work in the public way

Authority for the above named privilege is herein given and granted from and after March 1, 2018 through and including December 1, 2018.

Alderman

Sophia King 4th Ward

APPROVED

FEB 21 2018

PUBLIC WAY USE

E. JACKSON BLVD

ONE WAY


TABLE/SEATING COUNT

(6) 34"X34" TABLES - 24 OCC.

LENGTH: 40'-3"
WIDTH: 8'-3 1/2"
TOTAL SF: 333 SF
TOTAL TABLES: 9
ACCESS TBLS: 2

16 FT ALLEY

120 FT

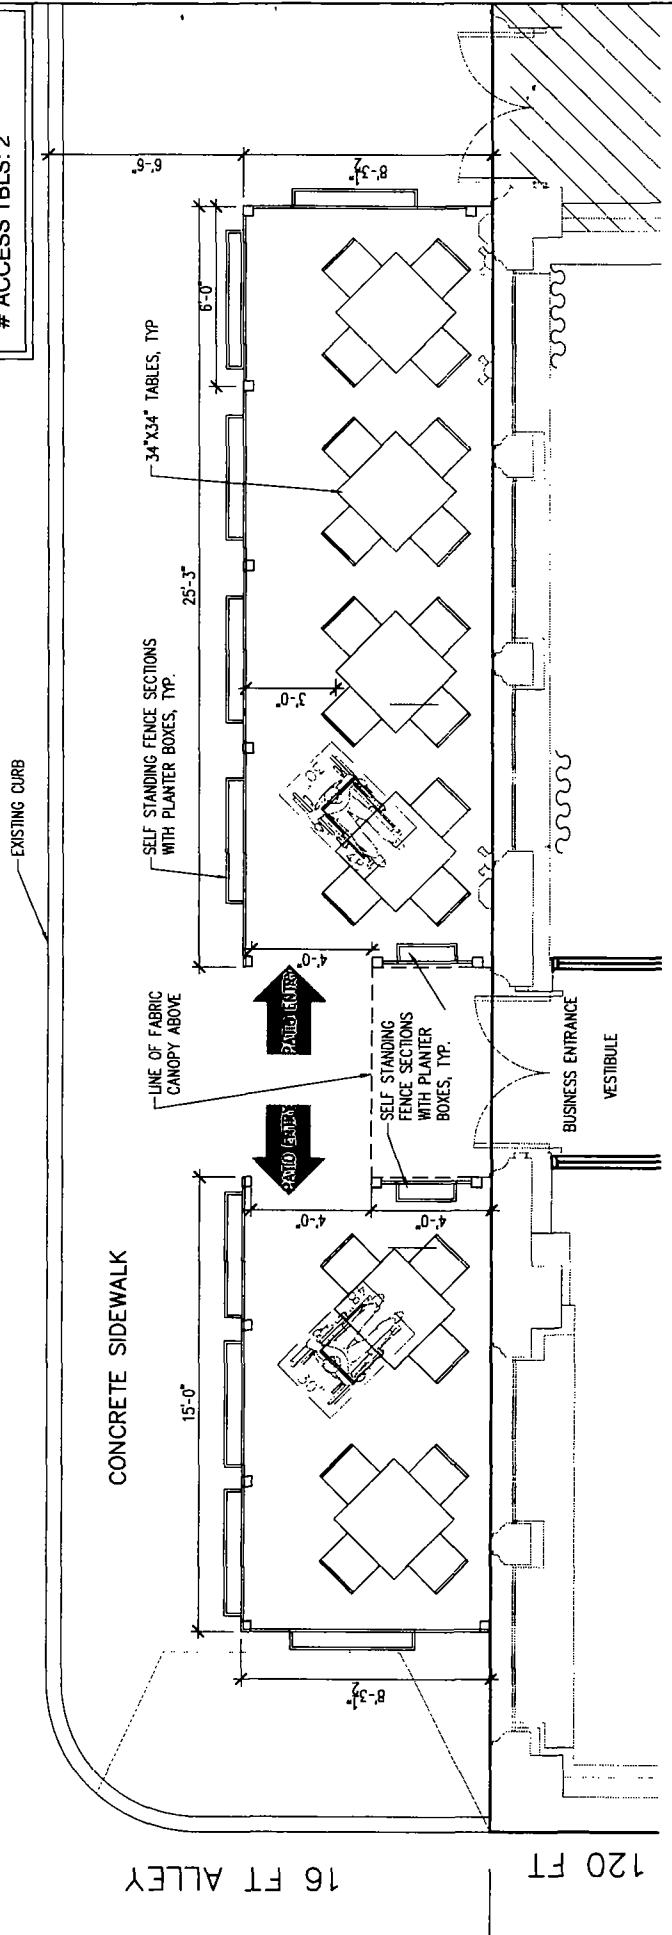

DESCRIPTION: PROPOSED PATIO PLAN 23 E. JACKSON STREET, CHICAGO IL	DRAWN BY: DB	CHKD BY: MJ
SCALE: 1/4"=1'-0"	SCALE: 1/4"=1'-0"	
DATE: 2/7/18	DATE: 2/7/18	
JOB NUMBER	JOB NUMBER	SHEET
SP-1	SP-1	



Department of Business Affairs and Consumer Protection

Small Business Center - Public Way Use Unit

City Hall - 121 N LaSalle Street, Room 800 • Chicago, IL 60602

312-74-GOBIZ / 312-744-6249 • (312) 744-1944 (TTY)

<http://www.cityofchicago.org/baep>

02/28/2018

Alderman Sophia King

Ward # 04

City of Chicago

City Hall, Room 305

121 North LaSalle Street

Chicago, Illinois 60602

Re: An ordinance to use and maintain a portion of the public right-of-way for **two (2) sidewalk cafe(s)** for **BEATRIX MARKET**, adjacent to the premises known as **23 E. Jackson Blvd.**.

Dear Alderman **Sophia King**:

The applicant referenced above has requested the use of the public right-of-way for a **sidewalk cafe(s)**. An ordinance has been prepared by the Department of Business Affairs and Consumer Protection – Small Business Center - Public Way Use Unit for presentation to the City Council. Because this request was made for properties located in your ward, as approved by you as per the attached, I respectfully request that you introduce the attached ordinance at the next City Council meeting.

If you have any questions regarding this ordinance, please contact Anthony Bertuca at (312) 744-5506.

Department of Business Affairs and Consumer Protection