



Office of the Chicago City
Clerk



O2011-7688

Office of the City Clerk

City Council Document Tracking Sheet

Meeting Date:	9/8/2011
Sponsor(s):	Moreno, Proco Joe (1)
Type:	Ordinance
Title:	Grant(s) of Privilege in Public Way for Delish Diner
Committee(s) Assignment:	Committee on Transportation and Public Way

ORDINANCE
DELISH DINER
Acct. No. 354689 - 1
Permit No. 1097444

Be It Ordained by the City Council of the City of Chicago:

SECTION 1. Permission and authority are hereby given and granted to DELISH DINER, upon the terms and subject to the conditions of this ordinance to maintain and use two (2) sign(s) projecting over the public right-of-way attached to its premises known as 2018 W. Division St..

Said sign structure(s) measures as follows; along W Division St:

One (1) at twenty-three (23) feet in length, three (3) feet in height and twelve (12) feet above grade level.

One (1) at eight (8) feet in length, three (3) feet in height and eleven (11) feet above grade level.

The location of said privilege shall be as shown on prints kept on file with the Department of Business Affairs and Consumer Protection and the Office of the City Clerk.

Said privilege shall be constructed in accordance with plans and specifications approved by the Department of Transportation (Division of Project Development) and Zoning Department - Signs.

This grant of privilege in the public way shall be subject to the provisions of Section 10-28-015 and all other required provisions of the Municipal Code of Chicago.

The grantee shall pay to the City of Chicago as compensation for the privilege #1097444 herein granted the sum of four hundred (\$400.00) per annum in advance.

A 25% penalty will be added for payments received after due date.


The permit holder agrees to hold the City of Chicago harmless for any damage, relocation or replacement costs associated with damage, relocation or removal of private property caused by the City performing work in the public way.

Authority herein given and granted for a period of five (5) years from and after Date of Passage.

Alderman _____



Proco Joe Moreno 1st Ward

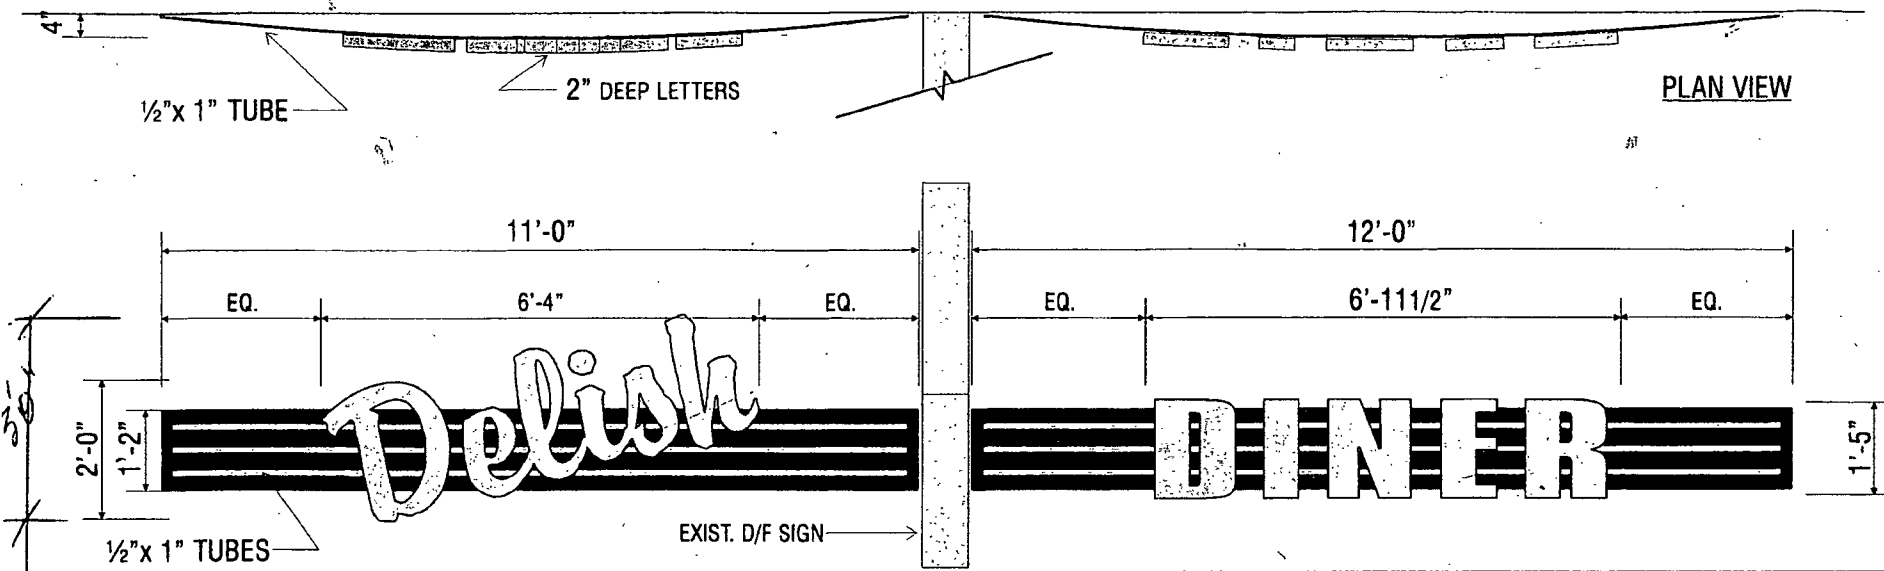

1/2" TO 6/8" WDT

ORIGINAL SCRIPT

(1) SET REVERSE CHANNEL LETTERS - NON-ILLUM.

ALL LETTERS 2" DEEP

FACE - MAP BRUSHED ALUM.

RETURN - MAP BRUSHED ALUM.

Sign #1

LM
5-20-11
per SP

JOB #110508



APPROVED: _____ DATE: _____

<p>M-K SIGNS CHICAGO</p> <p>4900 N. ELSTON AVE CHICAGO, IL 60630</p> <p>773/545-4444 FAX 773/545-0042 E-MAIL: artdept@mksigns.net</p>	<p>DELISH DINER</p> <p>2018 W. DIVISION CHICAGO, IL</p> <p>Colors represented in this drawing are for presentation purposes only. They will not match your finished product exactly. Actual color samples can be obtained from your sales representative.</p> <p>This design is the original and unpublished work of MK SIGNS and may not be reproduced, copied or exhibited in any fashion without the expressed written consent of MK SIGNS. The rights to this design may be purchased.</p>	<p>DATE</p> <p>5-17-11</p>	<p>REVISION</p> <p>(ORIGINAL SCRIPT/MORE ANGLE)</p>	<p>SCALE</p> <p>3/8" = 1'-0"</p>	<p>DATE</p> <p>5-3-11</p>
		<p>DESIGNER</p> <p>MSO</p>	<p>SALES</p> <p>SP</p>	<p>FILE</p> <p>DELISH</p>	<p>DRAWING NUMBER</p> <p>1026</p>



Department of Business Affairs and Consumer Protection
Business Assistance Center - Public Way Use Unit
City Hall - 121 N. LaSalle Street, Room 800 • Chicago, IL 60602
(312)-74-GOBIZ (312-744-6249) • (312) 744-1944 (TTY)
<http://www.cityofchicago.org/bacp>

09/08/2011

Alderman Proco Joe Moreno

Ward # **01**

City of Chicago

City Hall, Room **300**

121 North LaSalle Street

Chicago, Illinois 60602

Re: An ordinance to use and maintain a portion of the public right-of-way for **two (2) sign(s)** for **DELISH DINER**, adjacent to the premises known as **2018 W. Division St.**

Dear Alderman **Proco Joe Moreno**:

The applicant referenced above has requested the use of the public right-of-way for a **sign(s)**. An ordinance has been prepared by the Department of Business Affairs and Consumer Protection – Business Assistance Center - Public Way Use Unit for presentation to the City Council. Because this request was made for properties located in your ward, as approved by you as per the attached, I respectfully request that you introduce the attached ordinance at the next City Council meeting.

If you have any questions regarding this ordinance, please contact John Mariane, Manager, Business Assistance Center - Public Way Use Unit, at (312) 744-2063.

Department of Business Affairs and Consumer Protection