



City of Chicago



O2020-412

Office of the City Clerk

Document Tracking Sheet

Meeting Date:	1/15/2020
Sponsor(s):	Burnett (27)
Type:	Ordinance
Title:	Grant(s) of privilege in public way for 345 N Morgan LLC - planters
Committee(s) Assignment:	Committee on Transportation and Public Way

ORDINANCE
345 N. MORGAN, LLC
Acct. No. 465022 - 1
Permit No. 1143351

Be It Ordained by the City Council of the City of Chicago:

SECTION 1. Permission and authority are hereby given and granted to 345 N. MORGAN, LLC, upon the terms and subject to the conditions of this ordinance to construct, install, maintain and use four (4) Planter(s) on the public right-of-way for beautification purposes adjacent to its premises known as 349 N. Morgan St..

Said Planter(s) at N. MORGAN STREET measure(s):

Four (4) at five (5) feet in length, and three point five (3.5) feet in width for a total of seventy (70) square feet.

Grantee must allow the required clear and unobstructed space for pedestrian passage at all times per rules and regulations approved by the Department of Transportation.

The location of said privilege shall be as shown on prints kept on file with the Department of Business Affairs and Consumer Protection and the Office of the City Clerk.

Said privilege shall be constructed in accordance with plans and specifications approved by the Department of Planning and Development and Department of Transportation (Division of Project Development).

This grant of privilege in the public way shall be subject to the provisions of Section 10-28-015 and all other required provisions of the Municipal Code of Chicago.

The grantee shall pay to the City of Chicago as compensation for the privilege #1143351 herein granted the sum of zero (\$.00) per annum in advance.

A 25% penalty will be added for payments received after due date.

The permit holder agrees to hold the City of Chicago harmless for any damage, relocation or replacement costs associated with damage, relocation or removal of private property caused by the City performing work in the public way.

Authority herein given and granted for a period of five (5) years from and after Date of Passage.

Alderman 
Walter Burnett Jr. 27th Ward

ECKENHOFF SAUNDERS

One Prudential Plaza
130 East Randolph Suite 1850
Chicago IL 60601
312 786 1204p
esadesign.com

PROJECT **345 N Morgan**


SHEET TITLE **Public Way - Planters**

DATE **11 20 19**

REVISED


PROJECT NO **19018**

SHEET NO **Exhibit D**

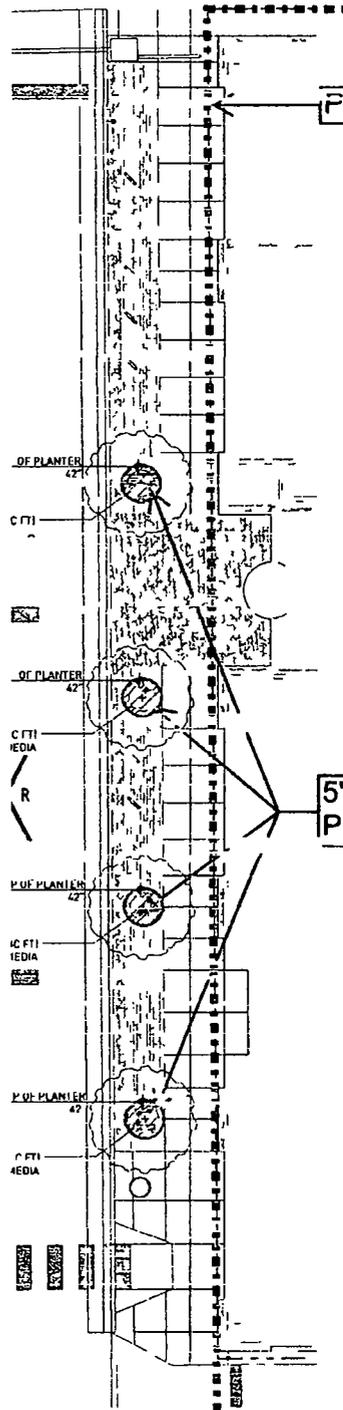


PROPERTY LINE

5' RND PLANTERS

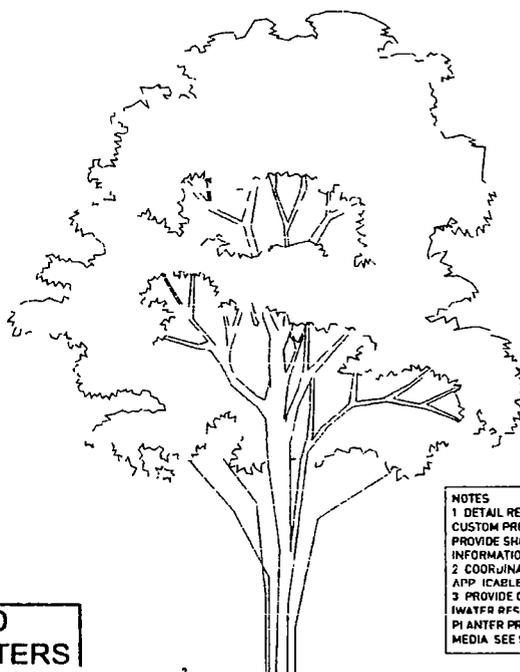

NOTES
 1 DETAIL REPRESENTS DESIGN
 2 CUSTOM PREFABRICATED PLAN
 3 PROVIDE SHOP DRAWINGS AND/
 INFORMATION FOR APPROVAL
 4 COORDINATE DRAINAGE AND I
 APP ICABLE WITH MEP
 5 PROVIDE CUSTOM IRRIGATION
 (WATER RECOVERY SYSTEM) WH
 PLANTER PRIOR TO INSTAL I OF
 MEDIA SEE SPECS FOR PRODU

OVER DIMENSIONS TO
 PAVER MODULE TOP
 30X ENCLOSURE SET
 G ENCLOSURE TO BE
 THIN PAVER MODULE
 1/2" SLOPE PER MEP
 1/2" ANGLE FOR ACCESS
 1/2" SLOPE REFER TO MEP
 1/2" AGGREGATE DRAIN
 BOTTOM OF BU TYP

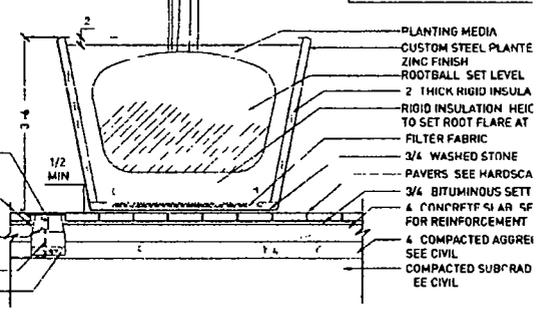

3 STREETScape PLANTER POT
SCALE 3/4" = 1'-0"

PLANTER SECTION



PLANTER PLAN