



# Office of Chicago City Clerk



O2011-1089

Office of the City Clerk

## City Council Document Tracking Sheet

<b>Meeting Date:</b>	2/9/2011
<b>Status:</b>	Introduced
<b>Sponsor(s):</b>	Moreno, Joe (1)
<b>Type:</b>	Ordinance
<b>Title:</b>	Grant(s) of Privilege in Public Way for Cafe Matou
<b>Committee(s) Assignment:</b>	Committee on Transportation and Public Way

ORDINANCE  
CAFE MATOU  
Acct. No. 18265 - 2  
Permit No. 1093587

*Be It Ordained by the City Council of the City of Chicago:*

SECTION 1. Permission and authority are hereby given and granted to CAFE MATOU, upon the terms and subject to the conditions of this ordinance to maintain and use two (2) sign(s) projecting over the public right-of-way attached to its premises known as 1846 N. Milwaukee Ave..

Said sign structure(s) measures as follows; along N Milwaukee Ave:

One (1) at ten point six seven (10.67) feet in length, one point six seven (1.67) feet in height and eleven (11) feet above grade level.

One (1) at ten point five (10.5) feet in length, one point six seven (1.67) feet in height and eleven (11) feet above grade level.

The location of said privilege shall be as shown on prints kept on file with the Department of Business Affairs and Consumer Protection and the Office of the City Clerk.

Said privilege shall be constructed in accordance with plans and specifications approved by the Zoning Department - Signs.

This grant of privilege in the public way shall be subject to the provisions of Section 10-28-015 and all other required provisions of the Municipal Code of Chicago.


The grantee shall pay to the City of Chicago as compensation for the privilege #1093587 herein granted the sum of one hundred seventy-five (\$175.00) per annum to commence **(1)** one year **after passage**.

A 25% penalty will be added for payments received after due date.


The permit holder agrees to hold the City of Chicago harmless for any damage, relocation or replacement costs associated with damage, relocation or removal of private property caused by the City performing work in the public way.

Authority herein given and granted for a period of five (5) years from and after Date of Passage.

Alderman



Proco Joe Moreno 1<sup>st</sup> Ward

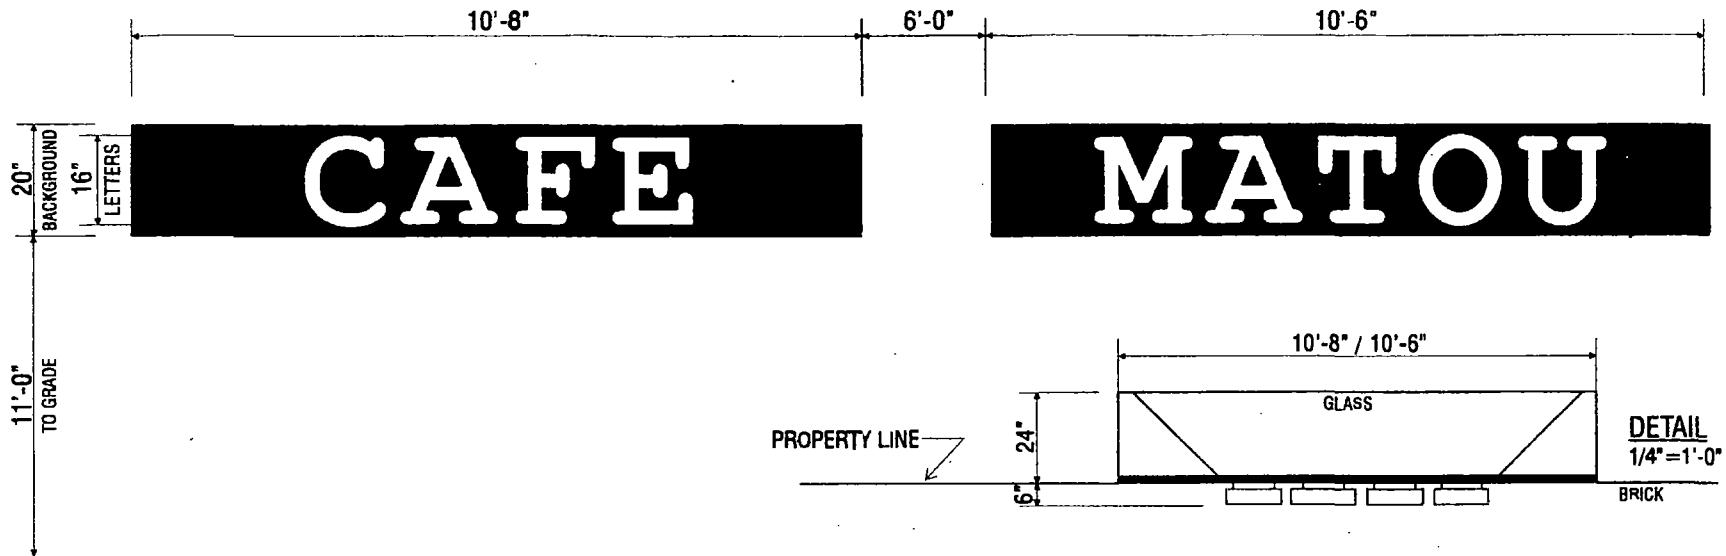

APPROVED: \_\_\_\_\_ DATE: \_\_\_\_\_

EXISTING

**M-K SIGNS**  
CHICAGO

4900 N. ELSTON AVE  
CHICAGO, IL 60630

773/843-4444  
FAX: 773/635-0032  
E-MAIL: artdept@mksigns.net

<b>CAFÉ MATOU</b> 1846 N. MILWAUKEE AVE. CHICAGO, IL  <small>Colors represented in this drawing are for presentation purposes only. They will not match your finished product exactly. Annual color samples can be obtained from your sales representative.</small>  <small>This design is the original and unpublished work of MK SIGNS and may not be reproduced, copied or exhibited in any fashion without the expressed written consent of MK SIGNS. The rights to this design may be purchased.</small>	DATE	REVISION	SCALE	DATE
			3/8" = 1'-0"	7-16-10
			DESIGNER	SALES
			<b>MSO</b>	<b>TC</b>
			FILE	DRAWING NUMBER
			<b>CAFÉ MATOU</b>	<b>9820</b>



Department of Business Affairs and Consumer Protection  
Business Assistance Center - Public Way Use Unit  
City Hall - 121 N. LaSalle Street, Room 800 • Chicago, IL 60602  
(312) 74-GOBIZ (312-744-6249) • (312) 744-1944 (TTY)  
<http://www.cityofchicago.org/hacp>

02/09/2011

Alderman **Proco Joe Moreno**  
Ward # 01  
City of Chicago  
City Hall, Room 300  
121 North LaSalle Street  
Chicago, Illinois 60602

Re: An ordinance to use and maintain a portion of the public right-of-way for **two (2) sign(s)** for **CAFE MATOU**, adjacent to the premises known as **1846 N. Milwaukee Ave.**.

Dear Alderman **Proco Joe Moreno**:

The applicant referenced above has requested the use of the public right-of-way for a **sign(s)**. An ordinance has been prepared by the Department of Business Affairs and Consumer Protection – Business Assistance Center - Public Way Use Unit for presentation to the City Council. Because this request was made for properties located in your ward, as approved by you as per the attached, I respectfully request that you introduce the attached ordinance at the next City Council meeting.

If you have any questions regarding this ordinance, please contact John Mariane, Manager, Business Assistance Center - Public Way Use Unit, at (312) 744-2063.

Very truly yours,

Norma I. Reyes  
**Commissioner**  
**Department of Business Affairs and Consumer Protection**

NIR/la