



Office of the City Clerk



O2013-3265

Office of the City Clerk

City Council Document Tracking Sheet

Meeting Date:	4/10/2013
Sponsor(s):	Tunney, Thomas (44)
Type:	Ordinance
Title:	Loading/Standing/Tow Zone(s) at N Commonwealth Ave (west side) from W Surf St to W Oakdale Ave
Committee(s) Assignment:	Committee on Pedestrian and Traffic Safety

City Council Meeting
April 10, 2013

Memorandum for Traffic Regulations

No Parking – Loading Zone

Street: _____ North Commonwealth Avenue _____


Location: _____ West side of street only, between West Surf and West Oakdale

Limits: _____ Beginning at a point 29' north of West Surf, & continuing northward 35' (see attached exhibit) _____


Days: _____ All _____

Hours: _____ All _____

Other: _____ All _____

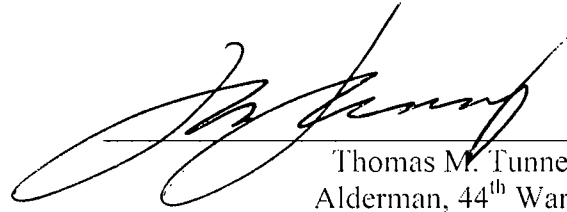


Thomas M. Tunney
Alderman, 44th Ward

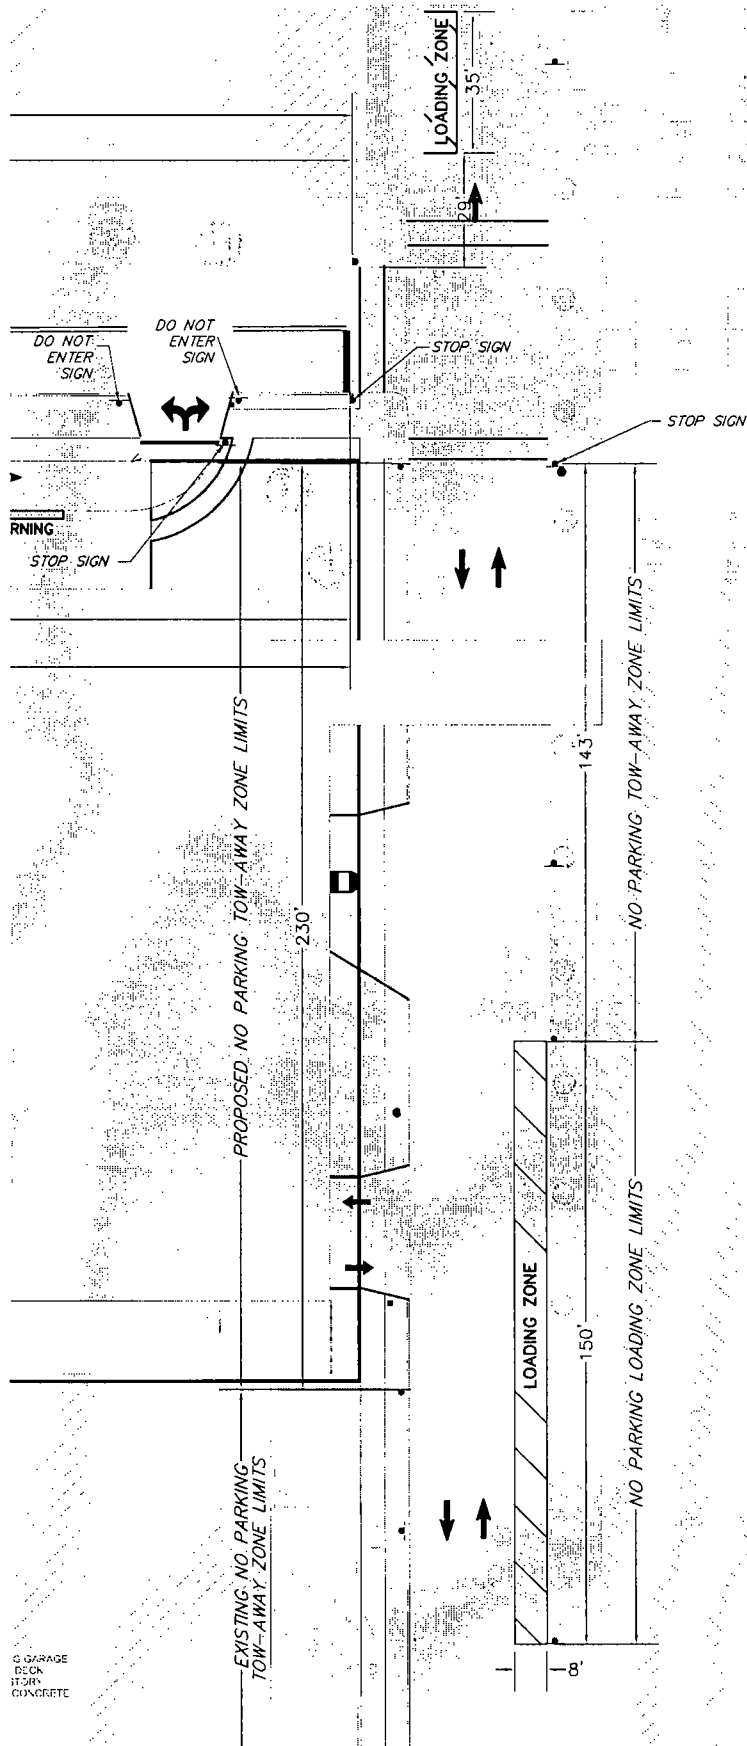

G GARAGE
 DECK
 ASPH
 CONCRETE

GRAPHIC SCALE

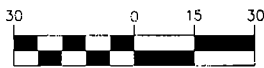

(IN FEET)
 1 inch = 30 ft.

COMMONWEALTH AVENUE PROPOSED SIGNAGE PLAN