



# City of Chicago



O2019-7274

Office of the City Clerk

## Document Tracking Sheet

<b>Meeting Date:</b>	9/18/2019
<b>Sponsor(s):</b>	Sigcho-Lopez (25)
<b>Type:</b>	Ordinance
<b>Title:</b>	Canopy(s) for Haymarket Apartments Joint Venture LP - 939 W Washington Blvd
<b>Committee(s) Assignment:</b>	Committee on Transportation and Public Way

ORDINANCE

Haymarket Apartments Joint Venture LP

Acct. No. 424899 - 1

Permit No. 1141530

*Be It Ordained by the City Council of the City of Chicago:*

SECTION 1. Permission and authority are hereby given and granted to Haymarket Apartments Joint Venture LP, upon the terms and subject to the conditions of this ordinance to construct, install, maintain and use one (1) Canopy(s) projecting over the public right-of-way adjacent to its premises known as 939 W. Washington Blvd..

Said Canopy(s) at W. WASHINGTON BLVD measure(s):

One (1) at seventeen point eight three (17.83) feet in length, and two point four eight (2.48) feet in width for a total of forty-four point two two (44.22) square feet.

The location of said privilege shall be as shown on prints kept on file with the Department of Business Affairs and Consumer Protection and the Office of the City Clerk.

Said privilege shall be constructed in accordance with plans and specifications approved by the Zoning Department - Signs.


This grant of privilege in the public way shall be subject to the provisions of Section 10-28-015 and all other required provisions of the Municipal Code of Chicago.

The grantee shall pay to the City of Chicago as compensation for the privilege #1141530 herein granted the sum of fifty (\$50.00) per annum in advance.


A 25% penalty will be added for payments received after due date.

The permit holder agrees to hold the City of Chicago harmless for any damage, relocation or replacement costs associated with damage, relocation or removal of private property caused by the City performing work in the public way.

Authority herein given and granted for a period of five (5) years from and after Date of Passage.

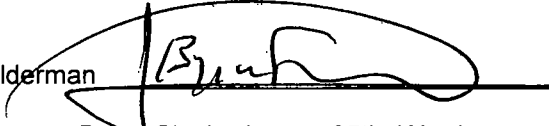Alderman   
Byron Sigcho-Lopez 25th Ward

939 W. Washington

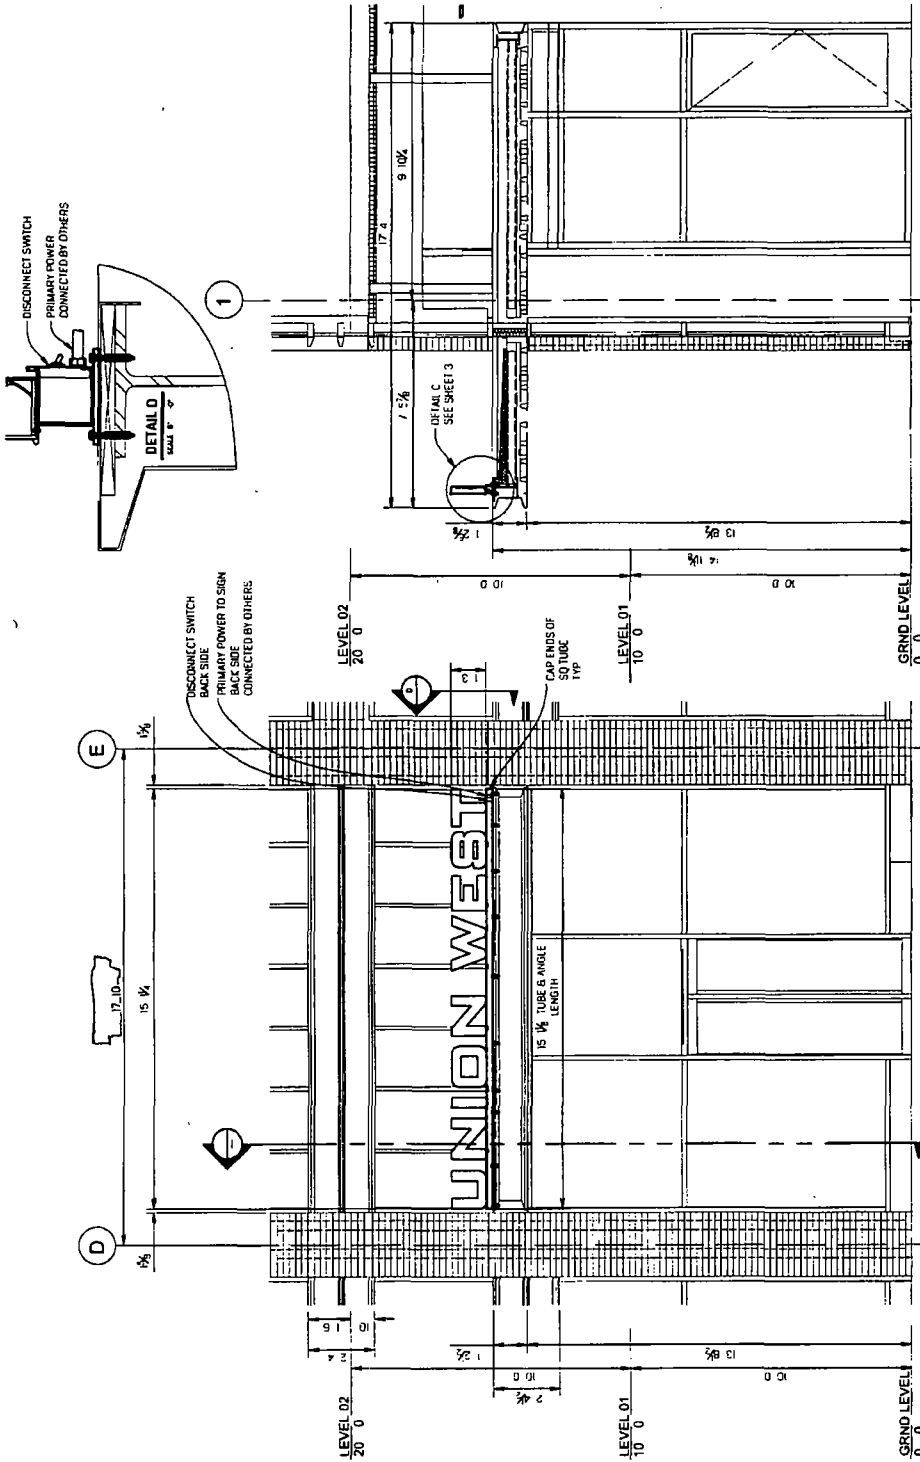

**A** SECTION - CANOPY TOWER A  
SCALE 1/4" = 1' 0"

FRONT ENTRY - TOWER A  
SCALE 1/4" = 1' 0"



**POBLOCKI**

822 S. 7th St. Suite 100 Waukegan, IL 60087  
Tel: 847.933.8300 Fax: 847.933.8301  
www.poblocki.com

**PROJECT**  
**UNION WEST**

939 WASHINGTON BLVD  
CHICAGO IL

**SCARE AS NOTED**  
O.D. # P. Q. S.Z. 11. 11. 11"

**Notes**  
LINE 0800

**Revisions**

REV	DESCRIPTION	BY	DATE
01	CUSTOMER REVIEW	DD	5/19
02	RACEWAY	RMI	05/01/19

P.O. DAN SCHUMANN Des. D. 5/1/19  
Drawn by: DAVID REESE

Sheet No.

**LL-01**  
LIT LETTERS

Fig. Type

**85372**  
GPP-PROJECT 1 D.H.O.

**S01**  
Sht. 1



**09/18/2019**

**Alderman Byron Sigcho-Lopez**

**Ward # 25**

City of Chicago

City Hall, Room 304

121 North LaSalle Street

Chicago, Illinois 60602

Re: An ordinance to use and maintain a portion of the public right-of-way for **one (1) canopy(ies)** for **Haymarket Apartments Joint Venture LP**, adjacent to the premises known as **939 W. Washington Blvd.**.

Dear Alderman **Byron Sigcho-Lopez**:

The applicant referenced above has requested the use of the public right-of-way for a **canopy(ies)**. An ordinance has been prepared by the Department of Business Affairs and Consumer Protection – Small Business Center - Public Way Use Unit for presentation to the City Council. Because this request was made for properties located in your ward, as approved by you as per the attached, I respectfully request that you introduce the attached ordinance at the next City Council meeting.

If you have any questions regarding this ordinance, please contact Anthony Bertuca at (312) 744-5506.

**Department of Business Affairs and Consumer Protection**