



City of Chicago



O2011-428

Office of the City Clerk

City Council Document Tracking Sheet

Meeting Date:	1/13/2011
Status:	introduced
Sponsor(s):	Suarez, Ray (31)
Type:	Ordinance
Title:	Grant(s) of Privilege in Public Way for Gorski Bakery
Committee(s) Assignment:	Committee on Transportation and Public Way

ORDINANCE
GORSKI BAKERY
Acct. No. 9311 - 1
Permit No. 1094383

Be It Ordained by the City Council of the City of Chicago:

SECTION 1. Permission and authority are hereby given and granted to GORSKI BAKERY, upon the terms and subject to the conditions of this ordinance to maintain and use, as now constructed, one (1) Canopy(s) projecting over the public right-of-way adjacent to its premises known as 2835 N. Central Ave..

Said Canopy(s) at N. CENTRAL AVE. measure(s):

One (1) at forty-nine point six seven (49.67) feet in length, and nine (9) feet in width for a total of four hundred forty-seven point zero three (447.03) square feet.

The location of said privilege shall be as shown on prints kept on file with the Department of Business Affairs and Consumer Protection and the Office of the City Clerk.

Said privilege shall be constructed in accordance with plans and specifications approved by the Zoning Department - Signs.


This grant of privilege in the public way shall be subject to the provisions of Section 10-28-015 and all other required provisions of the Municipal Code of Chicago.

The grantee shall pay to the City of Chicago as compensation for the privilege #1094383 herein granted the sum of seventy-four dollars and sixty-seven cents (\$74.67) per annum in advance.

A 25% penalty will be added for payments received after due date.


The permit holder agrees to hold the City of Chicago harmless for any damage, relocation or replacement costs associated with damage, relocation or removal of private property caused by the City performing work in the public way.

Authority herein given and granted for a period of five (5) years from and after Date of Passage.

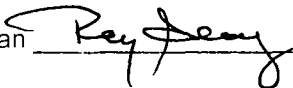
Alderman  _____
Ray Suarez 31st Ward

CANOPY DRAWING

2835 N. CENTRAL AVE.
GORSKI BAKER & DELI

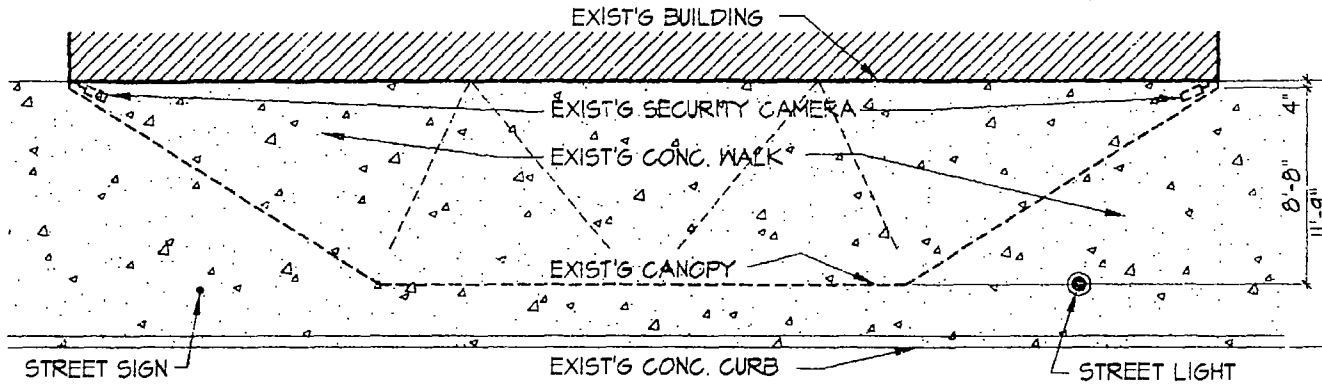

EXISTING PLAN 1/8"=1'-0"

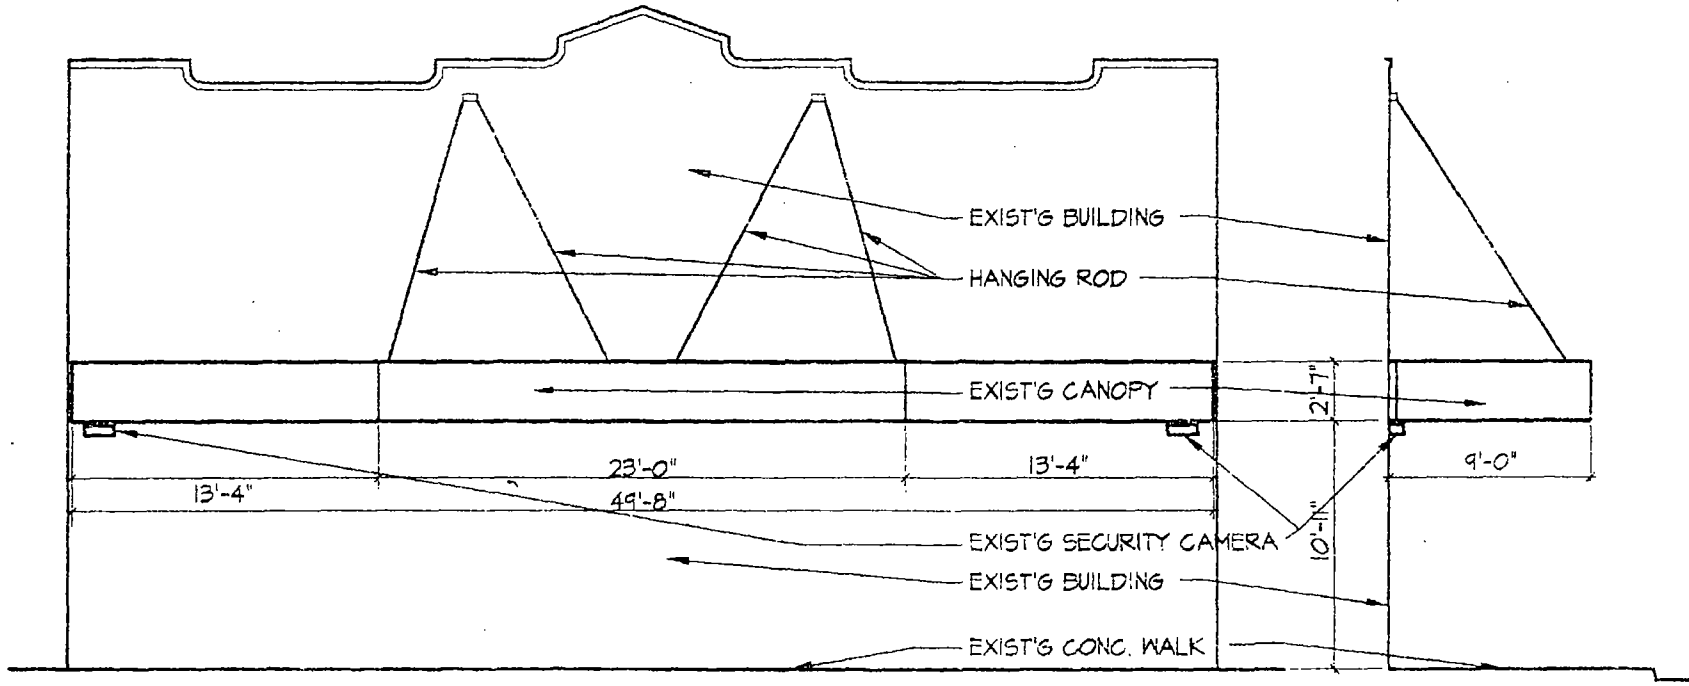

FRONT ELEVATION 1/8"=1'-0"

SIDE ELEV. 1/8"=1'-0"



01/13/2011

Alderman **Ray Suarcz**
Ward # 31
City of Chicago
City Hall, Room 203
121 North LaSalle Street
Chicago, Illinois 60602

Re: An ordinance to use and maintain a portion of the public right-of-way for **one (1) canopy(ies)** for **GORSKI BAKERY**, adjacent to the premises known as **2835 N. Central Ave.**.

Dear Alderman **Ray Suarez**:

The applicant referenced above has requested the use of the public right-of-way for a **canopy(ies)**. An ordinance has been prepared by the Department of Business Affairs and Consumer Protection -- Business Assistance Center - Public Way Use Unit for presentation to the City Council. Because this request was made for properties located in your ward, as approved by you as per the attached, I respectfully request that you introduce the attached ordinance at the next City Council meeting.

If you have any questions regarding this ordinance, please contact John Mariane, Manager, Business Assistance Center - Public Way Use Unit, at (312) 744-2063.

Very truly yours,

A handwritten signature in cursive script that reads "Norma I. Reyes".

Norma I. Reyes
Commissioner
Department of Business Affairs and Consumer Protection

NIR/jm

4037W

APPLICATION TO USE THE PUBLIC RIGHT OF WAY



APPLICANT INFORMATION

LEGAL NAME OF ENTITY: GORSKI BAKERY & DELI INC.
 PERMIT MAILING ADDRESS: 2835 N. CENTRAL AVE
 CITY: CHICAGO STATE: IL ZIP CODE: 60634
 CONTACT PERSON: ROMAN GORSKI TITLE: OWNER
 PHONE: 773-736-0805 FAX: _____ E-MAIL: _____

BUILDING OWNER INFORMATION

9311 - 1

NAME: ROMAN GORSKI
 ADDRESS: 2835 N. CENTRAL AVE
 CITY: CHICAGO STATE: IL ZIP CODE: 60634
 PHONE: 773-736-0805 FAX: _____ E-MAIL: _____

USE OF THE PUBLIC WAY

- List the proposed or existing use below and complete the worksheet on page 3. Use only one application for all public way use type.

TYPE	HOW MANY?	BUILDING ADDRESS	
<u>CANOPY</u>	<u>1</u>	<u>2835 N. CENTRAL AVE</u>	<u>1094383</u>
<u>SEC. CAMERA</u>	<u>2</u>	<u>2835 N. CENTRAL AVE</u>	<u>1094384</u>

- Please enclose one sketch of each proposed use of the public way, which maps to scale the proposed use(s) and its relationship to surrounding right-of-way. All measurements must be indicated.

The prints should also accurately depict the location of the property line and public facilities (meters, light poles, sidewalks).

APPLICANT CERTIFICATION

I hereby certify that all statements made as part of the application, and the attachments herein, are true to the best of my knowledge and belief.

BY: Roman Gorski TITLE: OWNER
 F.E.I.N. or SOCIAL SECURITY NUMBER: 36-3954405

ALDERMAN'S APPROVAL

As part of this application process, you are required to notify/obtain approval from the Alderman in whose ward your proposed use of the public way is located.

ALDERMAN'S SIGNATURE: _____
 DATE: Ray Deary WARD: 30

