



City of Chicago



O2016-4389

Office of the City Clerk

Document Tracking Sheet

Meeting Date:	5/18/2016
Sponsor(s):	Smith (43)
Type:	Ordinance
Title:	Grant(s) of privilege in public way for Trader Joe's
Committee(s) Assignment:	Committee on Transportation and Public Way

ORDINANCE
TRADER JOE'S
Acct. No. 211718 - 5
Permit No. 1123140

Be It Ordained by the City Council of the City of Chicago:

SECTION 1. Permission and authority are hereby given and granted to TRADER JOE'S, upon the terms and subject to the conditions of this ordinance to maintain and use three (3) sign(s) projecting over the public right-of-way attached to its premises known as 667 W. Diversey Pkwy..

Said sign structure(s) measures as follows; along N. Orchard Street:

One (1) at three point two five (3.25) feet in length, ten (10) feet in height and fifteen point six seven (15.67) feet above grade level.

One (1) at twenty-four (24) feet in length, two point five (2.5) feet in height and fifteen point six seven (15.67) feet above grade level.

Said sign structure(s) measures as follows; along W. Diversey Pkwy:

One (1) at thirty-three point six seven (33.67) feet in length, three point five (3.5) feet in height and fifteen point six seven (15.67) feet above grade level.

The location of said privilege shall be as shown on prints kept on file with the Department of Business Affairs and Consumer Protection and the Office of the City Clerk.

Said privilege shall be constructed in accordance with plans and specifications approved by the Department of Transportation (Division of Project Development) and Zoning Department - Signs.

This grant of privilege in the public way shall be subject to the provisions of Section 10-28-015 and all other required provisions of the Municipal Code of Chicago.


The grantee shall pay to the City of Chicago as compensation for the privilege #1123140 herein granted the sum of nine hundred (\$900.00) per annum in advance.

A 25% penalty will be added for payments received after due date.


The permit holder agrees to hold the City of Chicago harmless for any damage, relocation or replacement costs associated with damage, relocation or removal of private property caused by the City performing work in the public way.

Authority herein given and granted for a period of five (5) years from and after 03/09/2016.


Alderman

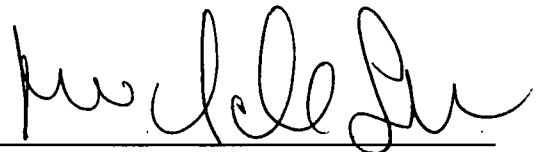

Michele Smith 43rd Ward

 


① Sign

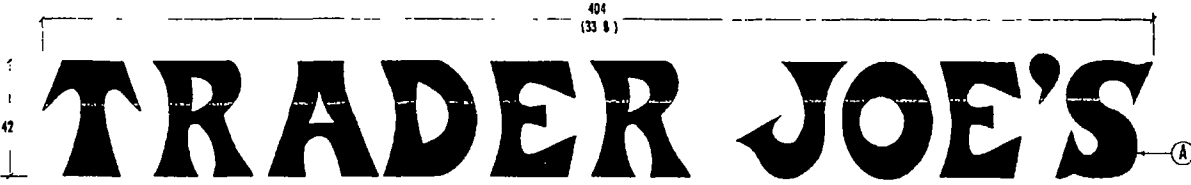

ITEM ① CHANNEL LETTER ELEVATION
SCALE 3/8" = 1'-0"

SIGN SPECIFICATIONS QUANTITY ONE (1) SET OF CHANNEL LETTERS 118 SQ. FT.

① INTERNALLY ILLUMINATED ALUMINUM FABRICATED 5" DEEP CHANNEL LETTERS. RETURNS ARE PRE FINISHED BRONZE. FACES ARE #2793 RED ACRYLIC TRIM CAPS ARE GOLD ILLUMINATION BY RED LED'S 120V REMOTE POWER SUPPLIES. INSTALL ON PRE CAST CONCRETE WALLS WITH EXPANSION ANCHORS.

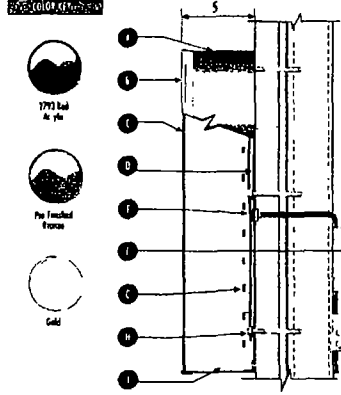

- ① 3/4" ALUM RETURNS PRE FINISHED BRONZE
- ② 1 JEWELITE GOLD TRIMCAPS
- ③ 1/4" RED ACRYLIC (#2793)
- ④ 3/4" ALUMINUM BACE
- ⑤ 1/2" URIDIP-TITE CONVENTION WITH SEAL
- ⑥ LED POWER SUPPLY
- ⑦ 1/8" LED STRIP LIGHTING
- ⑧ INSULATING HARDWARE STAINLESS STEEL TO SUIT WALL CONDITIONS
- ⑨ 1/4" DIA BRASS POLE W/LIGHT BAFFLE (MIN 2 PER LETTER)



1771 Jones Road, Egan, IL 60125-5542
Phone: 847 214 9500 - Fax: 847 214 9506
www.surelightsign.com

PROJECT
TRADER JOE'S
667 W Diversey Parkway
Chicago IL

CUSTOMER APPROVAL

AUTHORIZED SIGNATURE _____
DATE _____

LANDLORD APPROVAL

AUTHORIZED SIGNATURE _____
DATE _____

REPRESENTATIVE
Don Smith

AUTHORIZED SIGNATURE _____

DRAWN BY Bill Marlow

DATE 10 21 10

SCALE 3/8" = 1'

SHEET # 2 of 6

DESIGN ORDER # 61712

FILE NAME TR161712

REVISIONS

1 10 28 10 Increased to 42

2 10 28 10 Change Placement of Channel Letters

3 _____

4 _____

5 _____

6 _____

*This Document is owned by and the information contained in it is proprietary to Sure Light Sign Company. By receipt hereof the holder agrees not to use the information, disclose it to any third party nor reproduce this document without the prior written consent of Sure Light Sign Company. Holder also agrees to immediately return document upon request of Sure Light Sign Company. © Copyright 2010 by Sure Light Sign Company



