



City of Chicago





O2017-2781


Office of the City Clerk

Document Tracking Sheet

Meeting Date:	3/29/2017
Sponsor(s):	Reilly (42)
Type:	Ordinance
Title:	Grant(s) of privilege in public way for Six N Michigan Condo Assn. - balconies
Committee(s) Assignment:	Committee on Transportation and Public Way

 

 

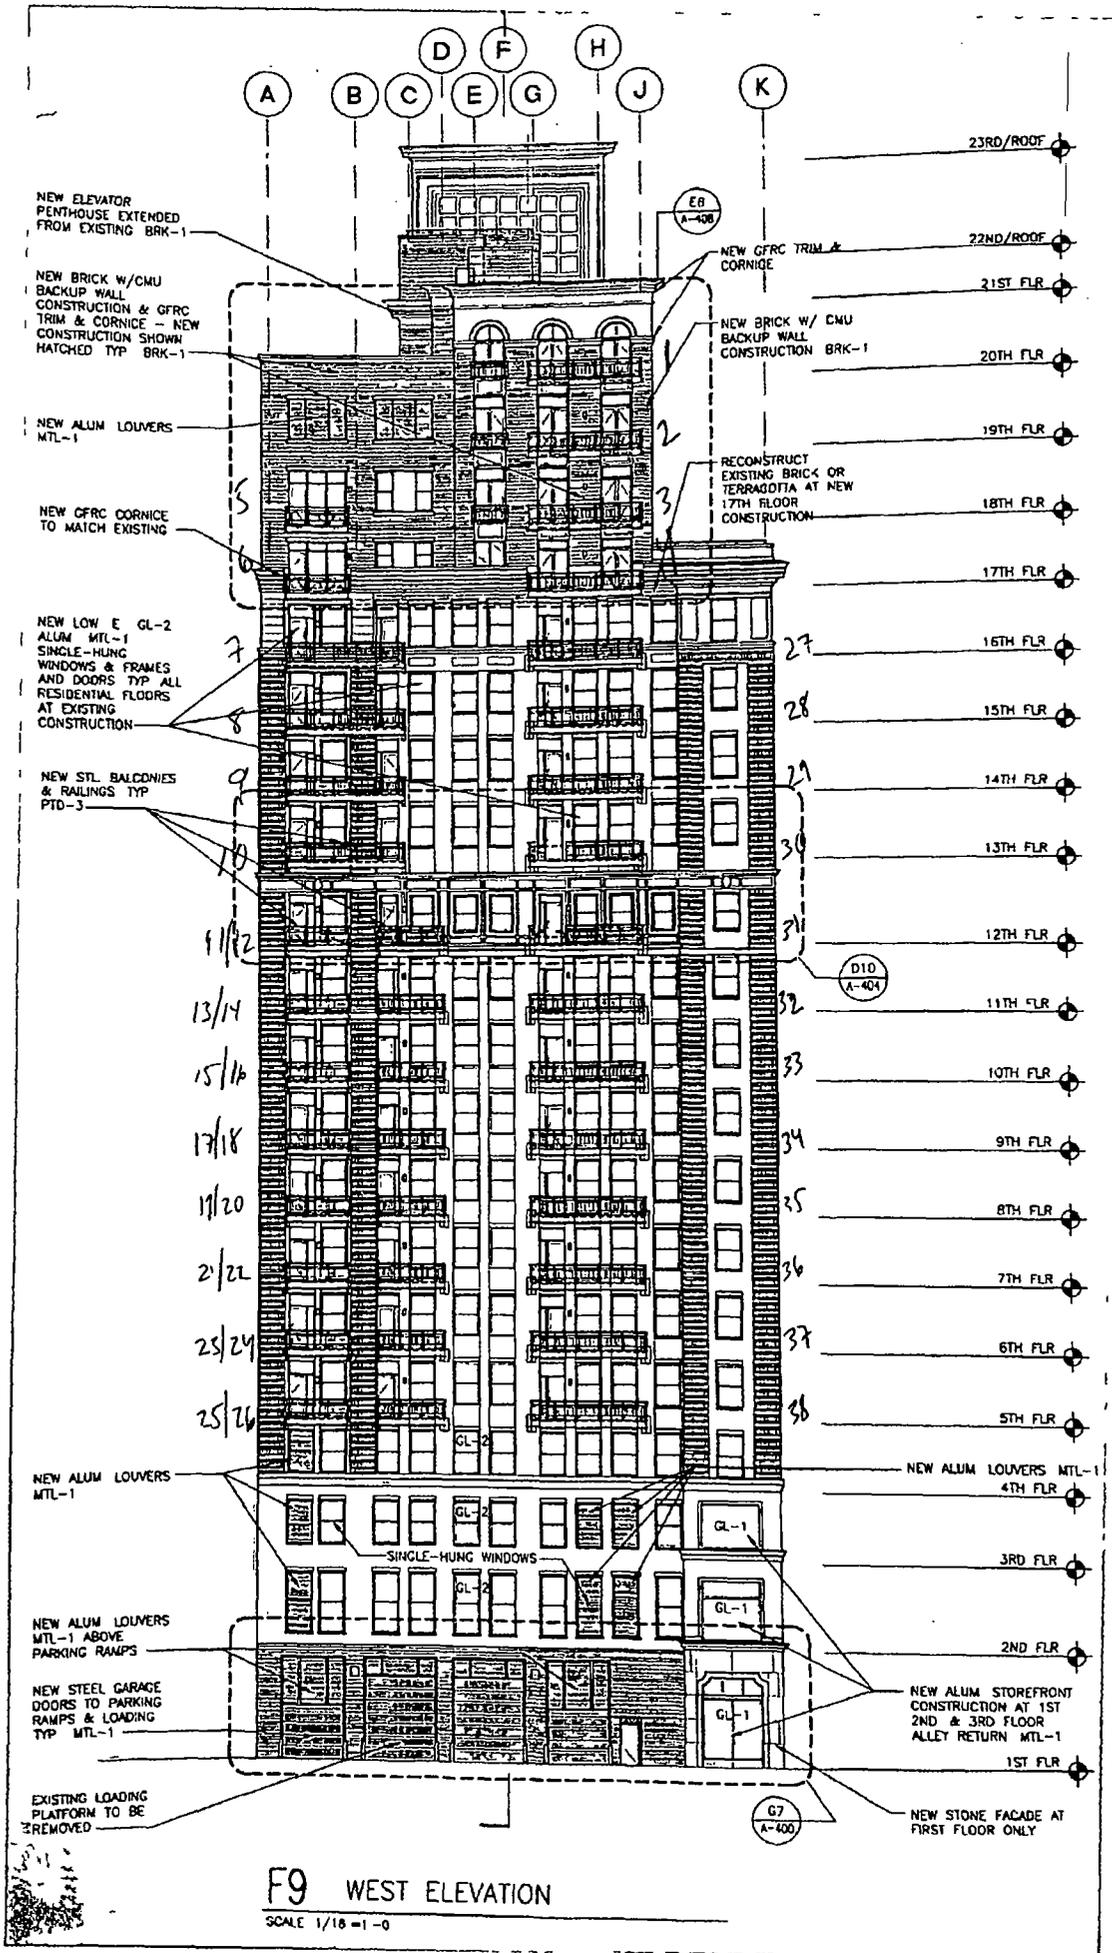

BALCONIES
over
Public Was
(Carland Court)

F9 WEST ELEVATION
SCALE 1/16" = 1'-0"