



# City of Chicago



O2016-2182

Office of the City Clerk

## Document Tracking Sheet

<b>Meeting Date:</b>	3/16/2016
<b>Sponsor(s):</b>	Reilly (42)
<b>Type:</b>	Ordinance
<b>Title:</b>	Grant(s) of privilege in public way for Saks Fifth Avenue Off Fifth - banners
<b>Committee(s) Assignment:</b>	Committee on Transportation and Public Way

ORDINANCE  
Saks Fifth Avenue Off Fifth  
Acct. No. 350794 - 4  
Permit No. 1120996

*Be It Ordained by the City Council of the City of Chicago:*

SECTION 1. Permission and authority are hereby given and granted to Saks Fifth Avenue Off Fifth, upon the terms and subject to the conditions of this ordinance to construct, install, maintain and use two (2) Banner(s) projecting over the public right-of-way adjacent to its premises known as 6 S. State St..

Said Banner(s) at S. State Street measure(s):

Two (2) at two point five (2.5) feet in length, and eighteen (18) feet in width for a total of ninety (90) square feet.

The location of said privilege shall be as shown on prints kept on file with the Department of Business Affairs and Consumer Protection and the Office of the City Clerk.

Said privilege shall be constructed in accordance with plans and specifications approved by the Zoning Department - Signs.

This grant of privilege in the public way shall be subject to the provisions of Section 10-28-015 and all other required provisions of the Municipal Code of Chicago.

The grantee shall pay to the City of Chicago as compensation for the privilege #1120996 herein granted the sum of one hundred fifty (\$150.00) per annum in advance.


A 25% penalty will be added for payments received after due date.


The permit holder agrees to hold the City of Chicago harmless for any damage, relocation or replacement costs associated with damage, relocation or removal of private property caused by the City performing work in the public way.

Authority herein given and granted for a period of five (5) years from and after Date of Passage.

Alderman \_\_\_\_\_

Brendan Reilly 42nd Ward

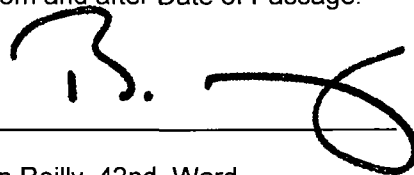

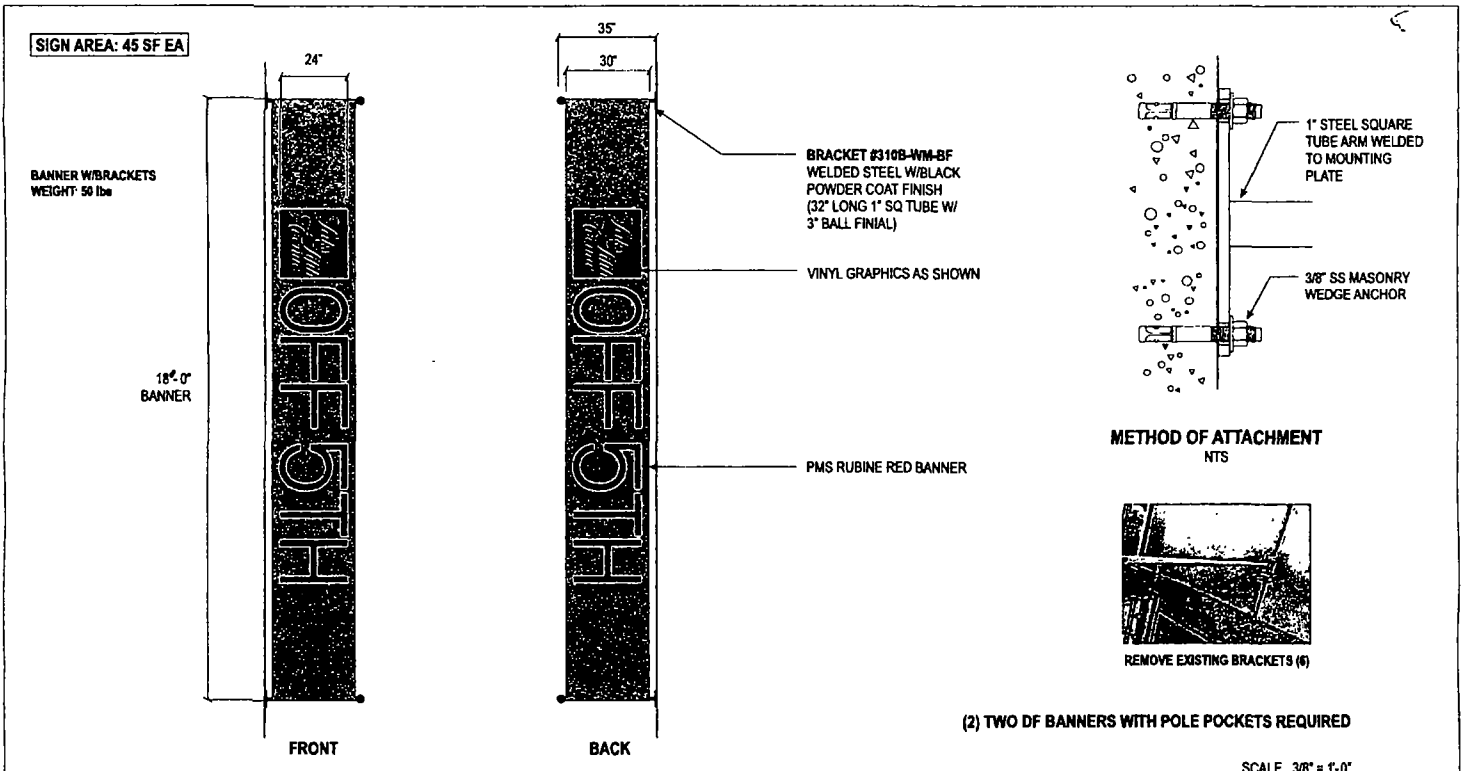

SCALE 3/8" = 1'-0"  
**2-SIDED BANNERS**

© 2015 SIGN CRAFTERS INC. ALL RIGHTS RESERVED.

Draw File Location: Design 2\UNDAID-gst\SAKS\Saks State Street Chicago, IL\Saks State Street Chicago, IL R12 Page 9 of 9

<p>2401 I-35 S. San Marcos, TX 78666          (512) 392-0900 (512) 392-3363 Fax          signcrafters@sanmarcos.net          www.signcrafters.net</p>	<p>This original computerized drawing is the property of Sign Crafters and is intended for personal use only in accordance with the printing of the original product. This drawing is not to be reproduced, copied or modified in any manner without permission from Sign Crafters. Unauthorized use constitutes customer support of all associated services, drawing and engineering fees. This representation is for illustrative purposes only and may not accurately reflect actual size or specifications. Sign Crafters shall not be held responsible or liable for any discrepancy whatsoever between the illustration and the actual signage final.</p>	CLIENT	SAKS OFF FIFTH	FILE	Saks State Street Chicago, IL R12	DATE	11/19/15		
		APPROVAL		DATE		WITH CHANGES LISTED			
		TYPE OF SIGNAGE	As Shown	LOCATION	10 State Street, Chicago, IL	SCALE	Noted		
		INSTALL	As Indicated						