



# City of Chicago



O2019-9935

Office of the City Clerk

## Document Tracking Sheet

<b>Meeting Date:</b>	12/18/2019
<b>Sponsor(s):</b>	Reilly (42)
<b>Type:</b>	Ordinance
<b>Title:</b>	Grant(s) of privilege in public way for 125 S Wacker Dr Owner LLC
<b>Committee(s) Assignment:</b>	Committee on Transportation and Public Way

ORDINANCE  
125 S WACKER DRIVE PROPERTY OWNER LLC  
Acct. No. 425226 - 1  
Permit No. 1136662

*Be It Ordained by the City Council of the City of Chicago:*

SECTION 1. Permission and authority are hereby given and granted to 125 S WACKER DRIVE PROPERTY OWNER LLC, upon the terms and subject to the conditions of this ordinance to maintain and use one (1) sign(s) projecting over the public right-of-way attached to its premises known as 125 S. Wacker Dr..

Said sign structure(s) measures as follows; along S. Wacker Drive:

One (1) at forty-five point five eight (45.58) feet in length, one point four two (1.42) feet in height and twenty point four two (20.42) feet above grade level.

The location of said privilege shall be as shown on prints kept on file with the Department of Business Affairs and Consumer Protection and the Office of the City Clerk.

Said privilege shall be constructed in accordance with plans and specifications approved by the Department of Transportation (Division of Project Development) and Zoning Department - Signs.

This grant of privilege in the public way shall be subject to the provisions of Section 10-28-015 and all other required provisions of the Municipal Code of Chicago.


The grantee shall pay to the City of Chicago as compensation for the privilege #1136662 herein granted the sum of three hundred (\$300.00) per annum in advance.


A 25% penalty will be added for payments received after due date.

The permit holder agrees to hold the City of Chicago harmless for any damage, relocation or replacement costs associated with damage, relocation or removal of private property caused by the City performing work in the public way.

Authority herein given and granted for a period of five (5) years from and after Date of Passage.

Alderman

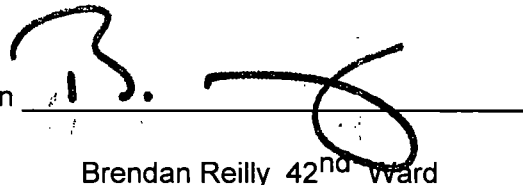  
Brendan Reilly 42<sup>nd</sup> Ward

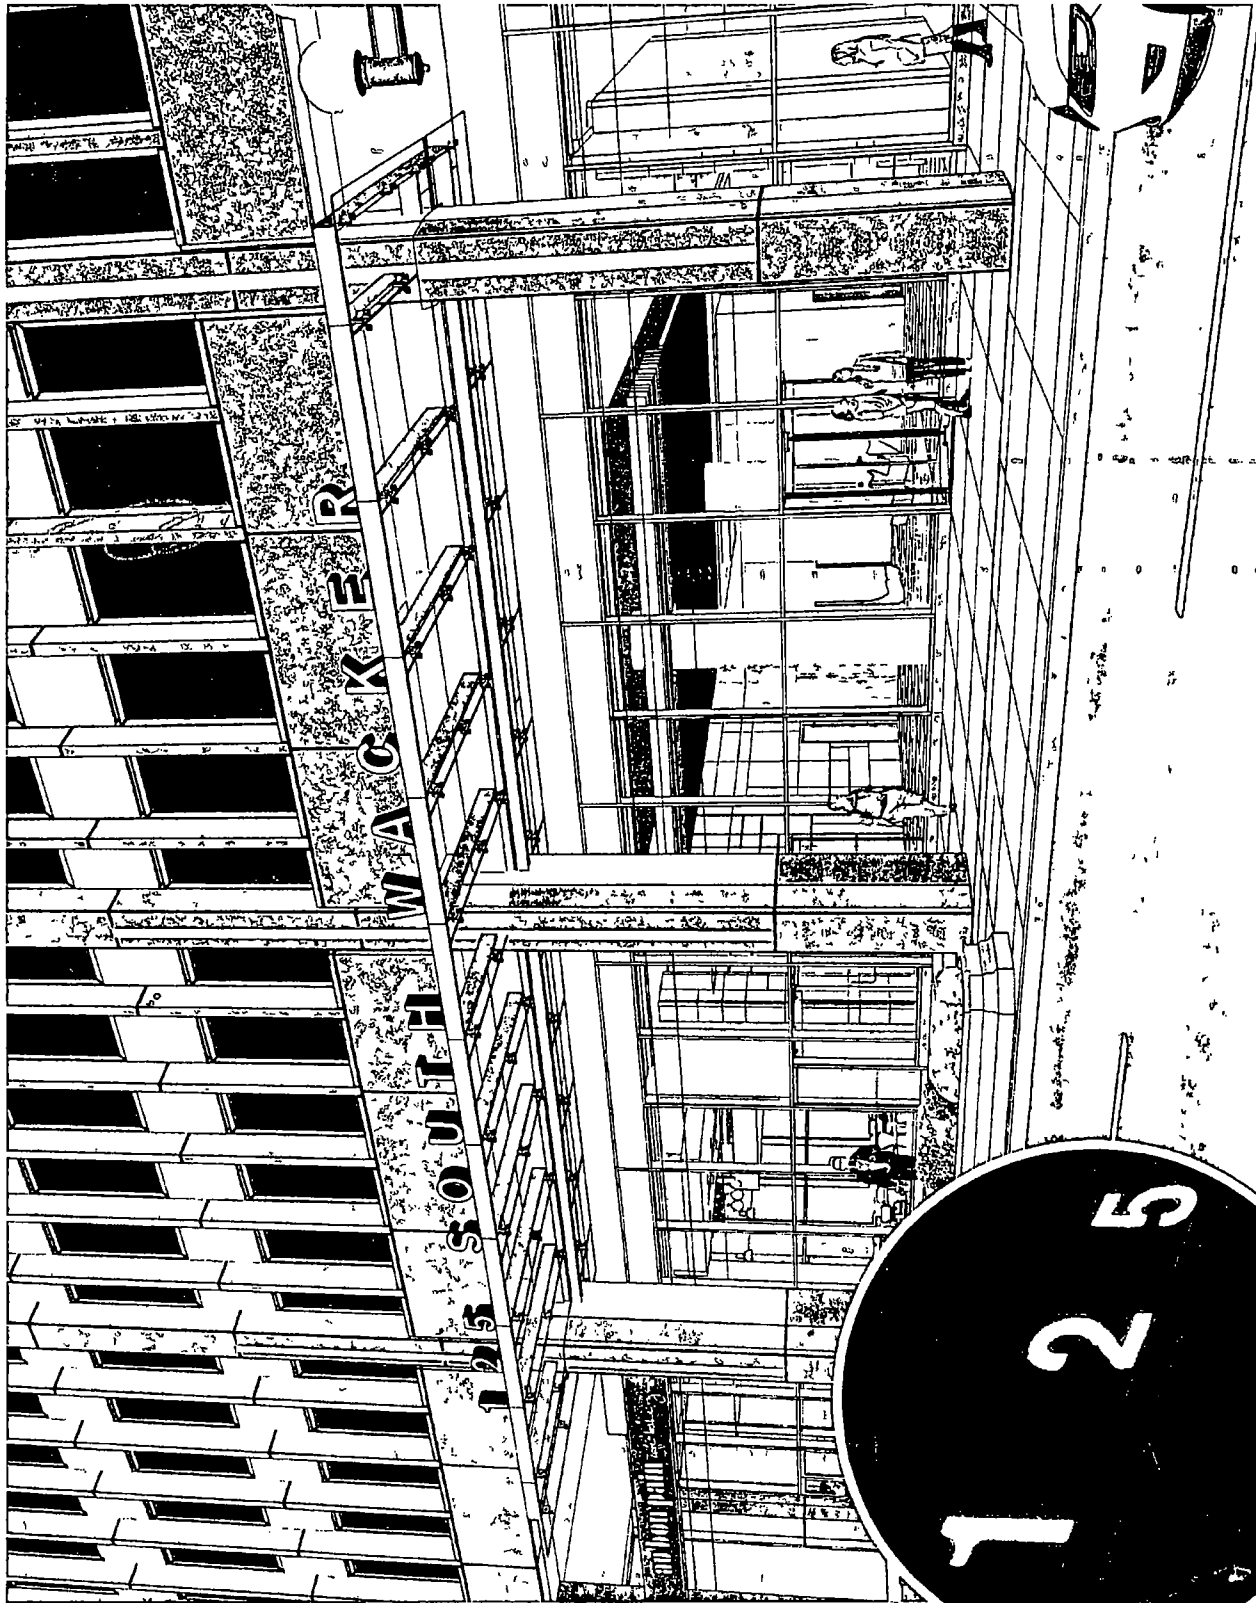

NOT TO SCALE

**rsm**design  
140 C 6th  
S. CL. 1  
CA 93272  
949 482 9479 T  
and by m

125  
SOUTH WACKER  
0 0 0 0 0

**PACKAGE NOTES**  
All drawings and written material  
provided herein constitute original  
and unpublished work of RSM Design  
Schwartz Blum Design Inc. and may  
not be used, distributed, or  
otherwise copied, without the  
written consent of RSM Design Inc.  
All drawings must comply with  
particulars noted at the  
beginning of each package

REVISION	ISSUE DATE
ISSUED	09/28/18
ISSUED	11/06/18