



Office of the City Clerk



O2012-5382

Office of the City Clerk

City Council Document Tracking Sheet

Meeting Date:	7/25/2012
Sponsor(s):	O'Connor, Mary (41)
Type:	Ordinance
Title:	Grant(s) of privilege in public way for Mecca Restaurant, The
Committee(s) Assignment:	Committee on Transportation and Public Way

ORDINANCE
THE MECCA RESTAURANT
Acct. No. 18330 - 1
Permit No. 1102213

Be It Ordained by the City Council of the City of Chicago:

SECTION 1. Permission and authority are hereby given and granted to THE MECCA RESTAURANT, upon the terms and subject to the conditions of this ordinance to maintain and use one (1) sign(s) projecting over the public right-of-way attached to its premises known as 6666 N. Northwest Hwy..

Said sign structure(s) measures as follows; along NORTH NORTHWEST HWY:
One (1) at five (5) feet in length, four (4) feet in height and fifteen (15) feet above grade level.

The location of said privilege shall be as shown on prints kept on file with the Department of Business Affairs and Consumer Protection and the Office of the City Clerk.

Said privilege shall be constructed in accordance with plans and specifications approved by the Department of Transportation (Division of Project Development) and Zoning Department - Signs.

This grant of privilege in the public way shall be subject to the provisions of Section 10-28-015 and all other required provisions of the Municipal Code of Chicago.

The grantee shall pay to the City of Chicago as compensation for the privilege #1102213 herein granted the sum of one hundred (\$100.00) per annum in advance.


A 25% penalty will be added for payments received after due date.

The permit holder agrees to hold the City of Chicago harmless for any damage, relocation or replacement costs associated with damage, relocation or removal of private property caused by the City performing work in the public way.

Authority herein given and granted for a period of five (5) years from and after 07/19/2012.

Alderman Mary O'Connor

Mary O'Connor 41st Ward

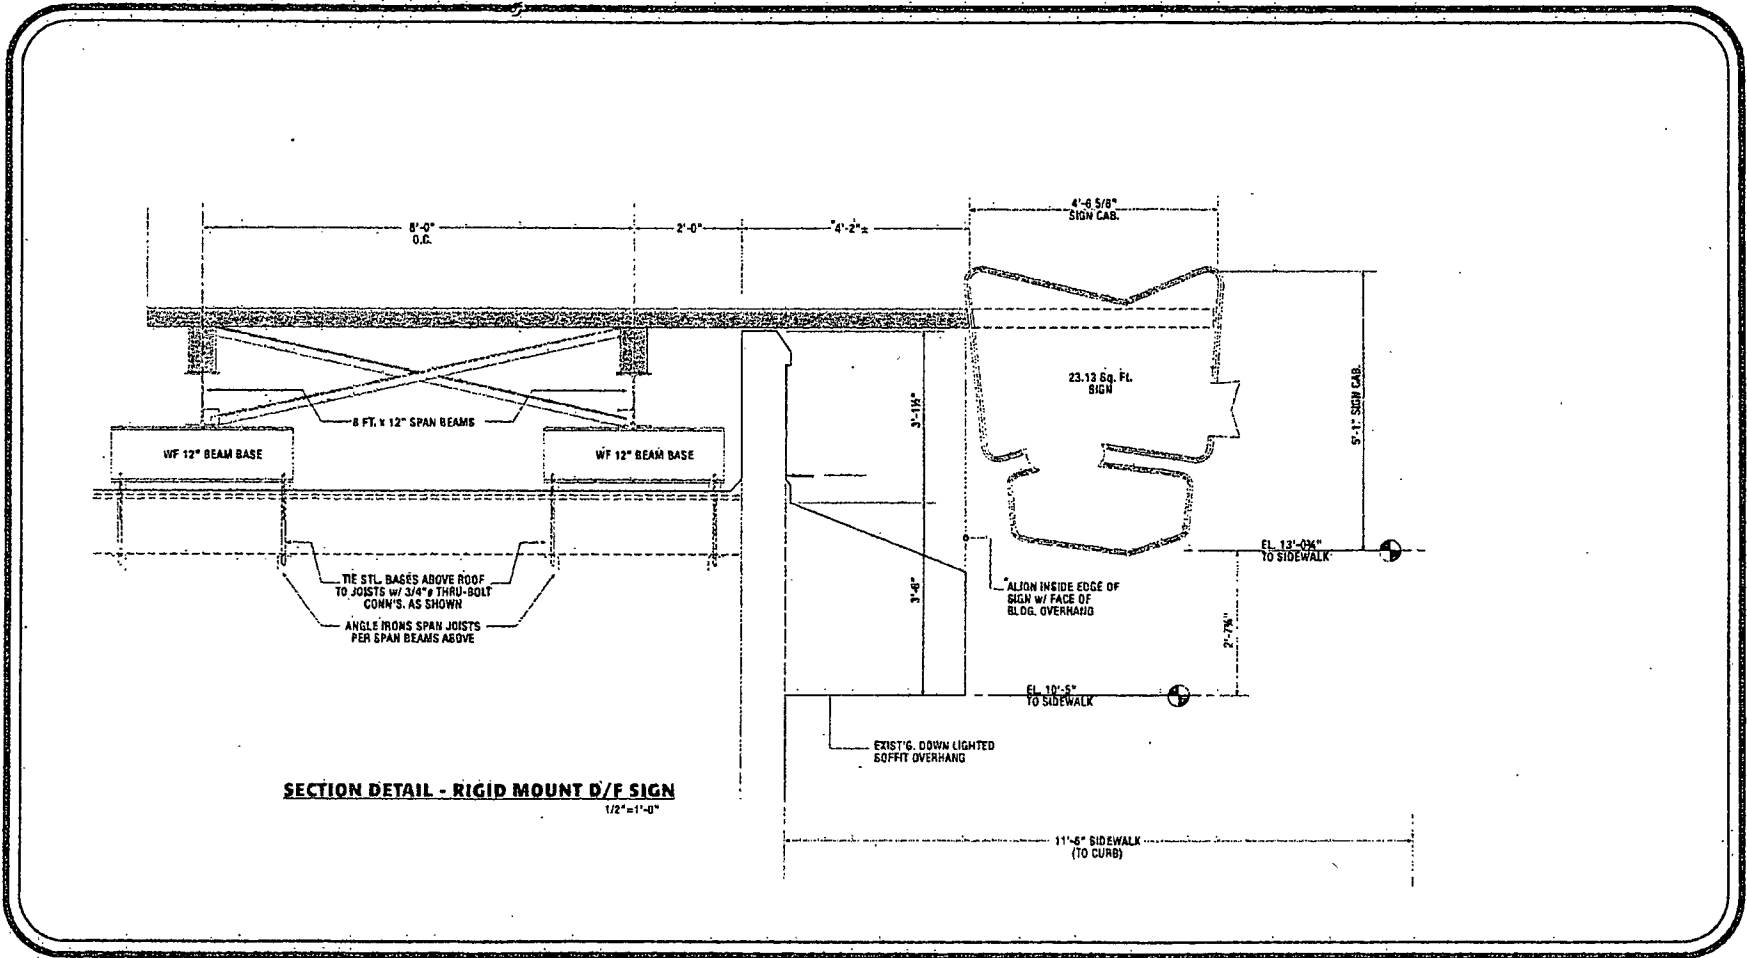

SECTION DETAIL - RIGID MOUNT D/F SIGN
1/2" = 1'-0"



DOYLE
GENERAL SIGN CONTRACTORS
233 INTERSTATE RD. P.O. BOX 1088 ADDISON, IL 60101 630-643-0490 FAX 630-643-0493

DATE	REVISION

CUSTOMER APPROVAL _____ **DATE** _____

This design is the original and unpublished work of DOYLE SIGNS, INC. and may not be reproduced, copied or exhibited in any fashion without the expressed written consent from an authorized officer of the Company. The rights to this design may be purchased.

CLIENT MECCA SUPPER CLUB
ADDRESS 6666 NORTHWEST HIGHWAY
CITY CHICAGO **STATE** IL **DESIGNER** DF **SALESPERSON** RC
DRWG. NO. 11957-R **SCALE:** 1" = 1' **DATE:** 08.10.11 **SHEET NO.** 2 of 2



07/25/2012

Alderman Mary O'Connor
Ward # **41**
City of Chicago
City Hall, Room **203**
121 North LaSalle Street
Chicago, Illinois 60602

Re: An ordinance to use and maintain a portion of the public right-of-way for **one (1) sign(s)** for **THE MECCA RESTAURANT**, adjacent to the premises known as **6666 N. Northwest Hwy.**

Dear Alderman **Mary O'Connor**:

The applicant referenced above has requested the use of the public right-of-way for a **sign(s)**. An ordinance has been prepared by the Department of Business Affairs and Consumer Protection – Business Assistance Center - Public Way Use Unit for presentation to the City Council. Because this request was made for properties located in your ward, as approved by you as per the attached, I respectfully request that you introduce the attached ordinance at the next City Council meeting.

If you have any questions regarding this ordinance, please contact Anthony Bertuca at (312) 744-5506.

Department of Business Affairs and Consumer Protection