




Office of the Chicago City
Clerk

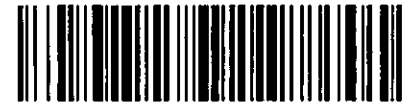

Or2011-1034

Office of the City Clerk

City Council Document Tracking Sheet

Meeting Date: 11/2/2011

Sponsor(s): Cardenas, George A. (12)

Type: Order

Title: Issuance of permit(s) for sign(s)/signboard(s) at 4520 S
Damen Ave

Committee(s) Assignment: Committee on Zoning, Landmarks and Building Standards

(signs)

ORDERED, That the Commissioner of Buildings is hereby directed to
issue a sign permit to: (Contractor's name and address)

Grate Signs, Inc.

4044 W. McDonough St

Joliet, IL 60431

for the erection of a sign / signboard over 24 feet in height and / or over 100
square feet (in area of one face) at: (Business NAME & ADDRESS)

Forman Mills

4520 S. Damen Ave.


Chicago, IL

Dimensions: Length 34' 2" Height 5' 7"

Height above grade / roof to top of sign: 12'

TOTAL SQUARE FOOT AREA: 191

Such sign(s) shall comply with all applicable provisions of TITLE 17 of the
Chicago Zoning Ordinance and all other applicable provisions of the Municipal
Code of the City of Chicago governing the construction and maintenance of
outdoor signs, signboards and structures.

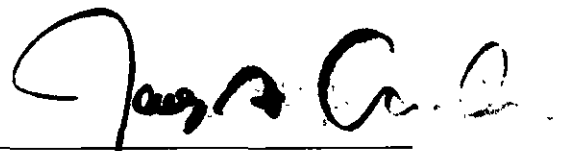

Alderman George Cardenas
Ward 12



CITY OF CHICAGO
DEPARTMENT OF BUILDINGS
Sign Permit Application

APPROVAL NUMBER	APPLICATION NUMBER 100415280	ANNUAL FEE	WORK CODE	DRAWINGS ATTACHED <input checked="" type="checkbox"/> YES <input type="checkbox"/> NO
-----------------	---------------------------------	------------	-----------	--

DATE OF APPLICATION 10/18/2011	
ADDRESS OF SIGN 4520 S DAMEN AVE, 60609-	
BUILDING	ORIGINAL PERMIT NUMBER
TYPE OF PERMIT NEW CONSTRUCTION (SIGN)	
PAYER OF ANNUAL INSPECTION MILLS, FORMAN 4520 S DAMEN AVE CHICAGO, IL 60609 (773)555-1234	
SIGN MANUFACTURER GRATE SIGNS	
ADDRESS WHERE SIGN CAN BE SEEN PRIOR TO ERECTION	
TICKET NUMBER 0	REINSPECTION CONTROL NUMBER
TYPE OF SUPPORT FOR SIGN BUILDING	
SIGN BOARD SUPPORT MEMBERS NONE	
ANNUAL FEE	_____
CONSTRUCTION FEE	200.00
1017 B FEE	_____
TOTAL FEE	200.00
AMOUNT PAID	200.00
BALANCE DUE	_____

TYPE OF SIGN FLAT OR BOX					
LENGTH	FT 34	IN 2	HEIGHT	FT 5	IN 7
AREA	SQ. FT. 191	WEIGHT		LBS 210	
SIGN HEIGHT ABOVE GRADE/ROOF				FT 12	
SHAPE OF SIGN REGULAR					
SIGN WILL READ CLOTHING FACTORY WAREHOUSE					
NO. OF LAMPS 24			TOTAL WATTAGE 1800		
TYPE OF LAMP NEON					
NO. OF BALLAST/TRANSFORMERS 5			INPUT OF TRANSFORMERS 120V		
CONTRACTOR WILL INSTALL			<input checked="" type="checkbox"/> FEEDERS <input checked="" type="checkbox"/> CUSTOMER LEADS		
TYPE OF SWITCH SPECIAL					
LOCATION OF SWITCH LISTED FLUSH TOGGLE					
SIGN LOCATION ILLUMINATED CHANNEL LETTERS ON STOREFRONT					

The undersigned certify that the statements in this application are true and correct and that all work done under the proposed permit will conform to the requirements of the Chicago Municipal Code.

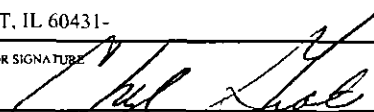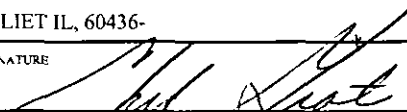REG NO	E29151	BOND NO	N90381
PROJECT CONTR	GRATE SIGNS, INC	SIGNER	GRATE SIGNS, INC
ADDRESS	4044 W. MC DONOUGH ST. JOLIET, IL 60431-	ADDRESS	4044 W MC DONOUGH JOLIET IL, 60436-
SUPERVISOR SIGNATURE		SIGNATURE	


The permit issued on this application will authorize only signs here applied for. If other signs are to be erected they must be covered by additional permits.

City of Chicago
 Rahm Emanuel, Mayor



Department of Buildings
 Michael Merchant, Commissioner

TYPE OF BUSINESS <u>COMMERCIAL</u> Other: <u>RETAIL STORE</u> Name: <u>FORMAN MILLS</u> LIC # _____ Renewal Date: _____	SIGN BOND REQUIRED? <input checked="" type="checkbox"/> YES COUNCIL ORDER REQUIRED <input checked="" type="checkbox"/> YES IS SPECIAL PERMISSION REQUIRED FROM CHIEF ELECTRICAL <input checked="" type="checkbox"/> YES IF YES, ATTACH LETTER OF REQUEST
Projects Over: <input checked="" type="checkbox"/> Private Property <input checked="" type="checkbox"/> Public Way Grant Permit #. _____ <input checked="" type="checkbox"/> Planned Development/Manufacturing PMD/PD# <u>463</u> Zoning District: <u>OTHER</u> Other: <u>PD463</u>	TIME STAMP
TYPE OF SIGN. <input type="checkbox"/> ADVERTISING <input checked="" type="checkbox"/> ILLUMINATE <input type="checkbox"/> MOVEABLE <input checked="" type="checkbox"/> BUSINESS <input type="checkbox"/> FLASHING	
TOTAL STREET FRONTAGE OF LOT (IN FEET) _____ 237 TOTAL AREA OF NEW SIGN (SQ FT) _____ 191 TOTAL AREA OF ALL SIGNS ON LOT (SQ FT) _____ 191 HEIGHT OF SIGN ABOVE GRADE (TO TOP) _____ 17ft 7in	
DISTANCE OF CURB LINE OUTER EDGE (ft) _____ 575 DISTANCE OF STRUCTURE INNER EDGE (ft) _____ 576	SIGN CLERK _____ APPROVED FOR PERMIT _____
DISTANCE FROM (ft) A. PUBLIC PARK (OVER 10 ACRES) _____ B. EXPRESSWAY (IF LESS THAN 1,000 FT) _____ C. RESIDENCE DISTRICT (ADVERTISING SIGNS ONLY) _____ IF REPLACEMENT SIGN OR CHANGE OF FACE, WHAT DOES THE EXISTING SIGN READ: Original Payee: _____	REMARKS
Landmark Hold: <input type="checkbox"/> Status: _____	
ZONING (OFFICE USE ONLY)	

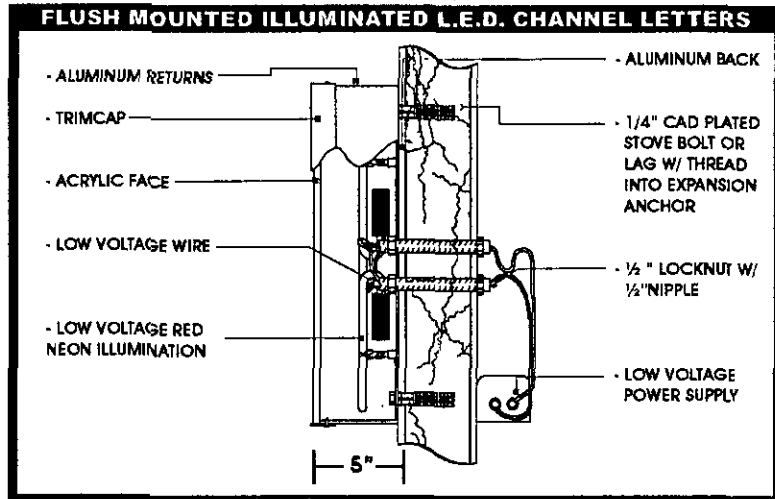

34'-2"

28"

5'-7"

**CLOTHING FACTORY
WAREHOUSE**

TOTAL AREA: 191 SQ. FT.

ONE (1) SET ILLUMINATED CHANNEL LETTERS

#7328 White Acrylic faces w/ Oracal #031 8500 Translucent Red Vinyl
 Matthews #MP 23966 Crimson Red Trim Cap & Returns
 Red Neon Illumination



photo not to scale

Client: Foreman Mills - The Yards Plaza - Damen Ave.		Drwng # 11-0587-M (P)	All sign designs and concepts shown here are confidential and are the property of Grate Signs, Inc. They are not to be distributed, exhibited, copied, or otherwise used without our written permission.
Approved:	Sales: Alden	Date: 9-28-11	
Scale: 1/8"=1'	Drawn by: JTG	Last Revised by: JTG	

COMPUTER GENERATED COLORS ARE NOT A TRUE MATCH TO ANY PMS, VINYL, OR PAINT.




©Grate Signs, Inc. 2010

**CITY OF CHICAGO
DEPARTMENT OF ZONING AND LAND USE PLANNING
SIGN SITE PLAN
(ALL INFORMATION MUST BE COMPLETED AND LEGIBLE)**

Site Address: 4520 S. DAMEN AVE. (THE YARDS PLAZA) 1 of 3 applications

Sign Company: GRATE SIGNS, INC. Rep Name: CHUCK ALDEN

Phone (815) 729 - 9700 EXT 153 (Below: Building, streets and location of sign on lot or structure)

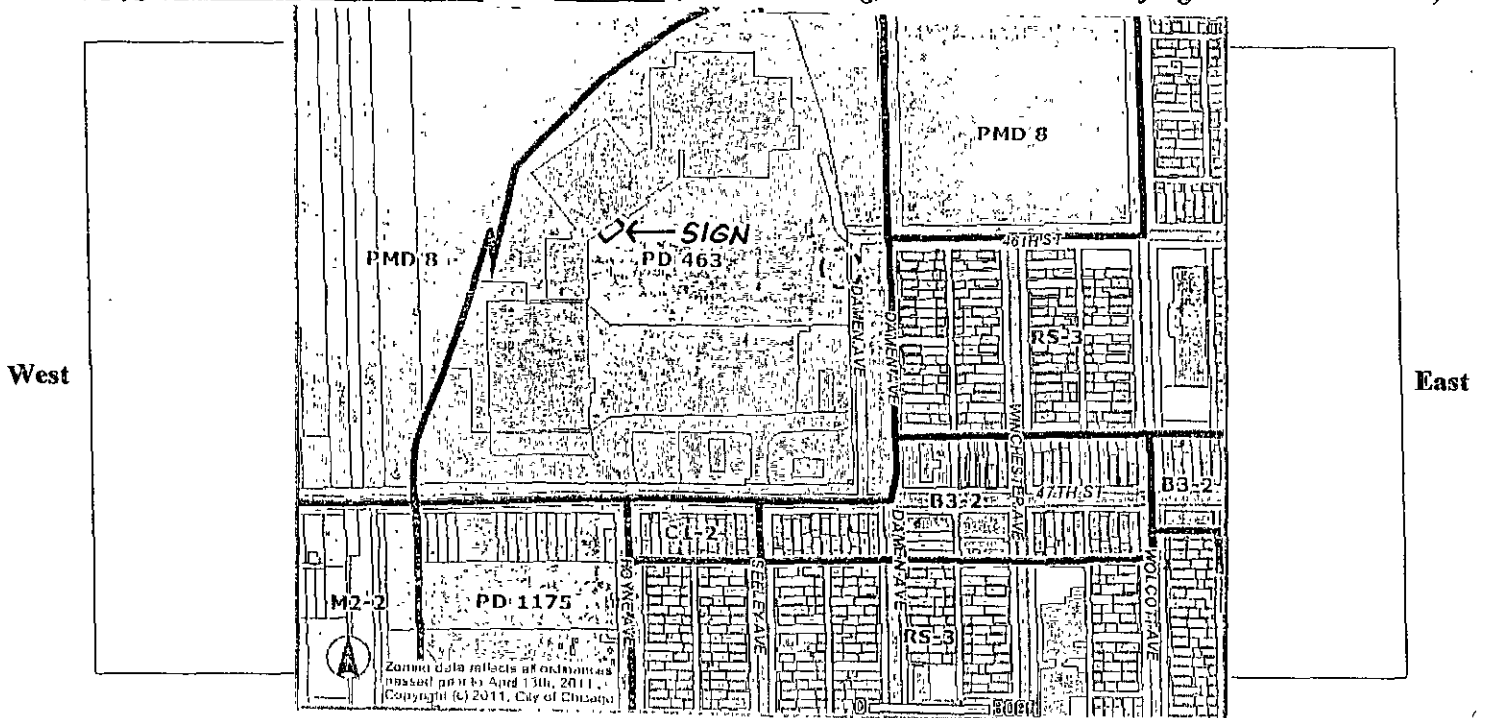

SIGN USE:

Bus. ID (On-premise)

Business Lice. #

Advertising (Off-premise)

PERMIT TYPE:

New Construction

Change of Face

Previous Permit #

TYPE OF SIGN:

Flat Wall

Freestanding

Awning

Marquee

High Rise Building

Projecting Private

Projecting Public Way

Public Way Use -Permit #

SIGN CHARACTERISTICS:

Non- Illuminated

Illuminated

Changing Image

Video Display

Flashing

DISTANCE FROM:

Curb Line: OVER 500'

Expressway, Toll Roads
or Major Route

(n/a if over 1000 ft) N/A

Park (over 10 acres) N/A

Residential Zone N/A

Existing Off-premise on
same side of street: _____

TOTAL SQUARE FOOTAGE:

Square footage of this proposed sign 191

Gross area of all proposed signs 901

Area of all existing signs
(not including proposed) on Zoning Lot 0

Signature: Charles E. Alden

Date: 10/18/11