



# City of Chicago



Or2016-182

Office of the City Clerk

## Document Tracking Sheet

<b>Meeting Date:</b>	3/14/2016
<b>Sponsor(s):</b>	Burke (14)
<b>Type:</b>	Order
<b>Title:</b>	Issuance of permits for sign(s)/signboard(s) at 5559 S Kedzie Ave - 194 sq. ft.
<b>Committee(s) Assignment:</b>	Committee on Zoning, Landmarks and Building Standards

Committee on Buildings

(signs)

ORDERED, That the Commissioner of Buildings is hereby directed to issue a sign permit to: (Contractor's name and address)


Signco Inc  
1327 N 31<sup>st</sup> Ave  
Melrose Park IL 60160

for the erection of a sign/signboard over 24 feet in height and/or over 100 square feet (in area of one face) at: (Business NAME & ADDRESS)

LA Fitness  
5555 S Ladd Ave

Dimensions: length 36' - 11" height 5' - 3"  
height above grade/roof to top of sign 37' 3"  
TOTAL SQUARE FOOT AREA 194

Such sign(s) shall comply with all applicable provisions of TITLE 17 of the Chicago Zoning Ordinance and all other applicable provisions of the Municipal Code of the City of Chicago governing the construction and maintenance of outdoor signs, signboards and structures.

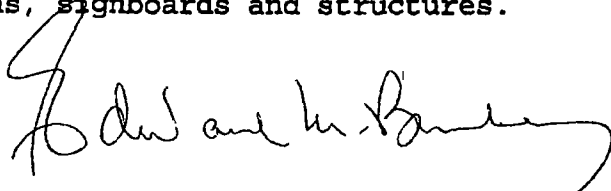

Alderman, Ward



# DEPARTMENT OF BUILDINGS

## Sign Permit Application

APPROVAL NUMBER	APPLICATION NUMBER 100630249	ANNUAL FEE	WORK CODE	DRAWINGS ATTACHED <input type="checkbox"/> YES <input type="checkbox"/> NO				
DATE OF APPLICATION 01/08/2016		TYPE OF SIGN FLAT OR BOX						
ADDRESS OF SIGN 5559 S KEDZIE AVE, 60629-		LENGTH	FT 36	IN 11	HEIGHT	FT 5	IN 3	
BUILDING	ORIGINAL PERMIT NUMBER	AREA	SQ. FT 194	WEIGHT	LBS. 75	SIGN HEIGHT ABOVE GRADE/ROOF FT 32		
TYPE OF PERMIT NEW CONSTRUCTION (SIGN)		SHAPE OF SIGN REGULAR						
PAYER OF ANNUAL INSPECTION COLLINS, GARY 3161 MICHELSON DR IRVINE, CA 92612 (224)244-8422		SIGN WILL READ LA FITNESS						
SIGN MANUFACTURER AGI		NO OF LAMPS 282		TOTAL WATTAGE 180				
ADDRESS WHERE SIGN CAN BE SEEN PRIOR TO ERECTION		TYPE OF LAMP OTHER		NO OF BALLAST/TRANSFORMERS 8				INPUT OF TRANSFORMERS 60
TICKET NUMBER 0	REINSPECTION CONTROL NUMBER	CONTRACTOR WILL INSTALL		<input checked="" type="checkbox"/> N FEEDERS <input checked="" type="checkbox"/> Y CUSTOMER LEADS				
TYPE OF SUPPORT FOR SIGN BUILDING		TYPE OF SWITCH KNIFE						
SIGN BOARD SUPPORT MEMBERS STEEL		LOCATION OF SWITCH LISTED FLUSH TOGGLE						
ANNUAL FEE		SIGN LOCATION INSTALL 1 SET OF CHANNEL LETTERS 48" TO READ LA FITNESS. SIGN IS ON THE WEST WALL ABOVE FRONT ENTRENCE FACING WEST						
CONSTRUCTION FEE 1017 B FEE								
TOTAL FEE								
AMOUNT PAID								
BALANCE DUE								

The undersigned certify that the statements in this application are true and correct and that all work done under the proposed permit will conform to the requirements of the Chicago Municipal Code

REG. NO	E94800
ELECT CONTR SIGNCO, INC.	ELECTR
ADDRESS 1327 N. 31ST AVENUE MELROSE PARK, IL 60160	
SUPERVISOR SIGNATURE	

BOND. NO	REG. NO.
SIGN ERECTOR SIGNCO	SIGNER
ADDRESS 1327 N 31ST AVENUE MELROSE PARK IL, 60160-	
SIGNATURE	

The permit issued on this application will authorize only signs here applied for. If other signs are to be erected they must be covered by additional permits.

City of Chicago  
Rahm Emanuel, Mayor



Department of Buildings  
Judith Frydland, Commissioner

COMMERCIAL Other: FITNESS CENTER  
Name: LA FITNESS  
LIC #:  
Renewal

Projects Over:  
☒ Private Property  
☒ Public Way Grant Permit #:  
☐ Planned Development/Manufacturing PMD/PD#:  
Zoning District: B3 Other:

TYPE OF SIGN:  
☐ ADVERTISING ☒ ILLUMINATE ☐ MOVEABLE  
☒ BUSINESS ☐ FLASHING

TOTAL STREET FRONTAGE OF LOT (IN FEET) 572

TOTAL AREA OF NEW SIGN (SQ FT.) 194

TOTAL AREA OF ALL SIGNS ON LOT (SQ FT.) 978

HEIGHT OF SIGN ABOVE GRADE (TO TOP) 37ft 3in

DISTANCE OF CURB LINE OUTER EDGE (ft) 12

DISTANCE OF STRUCTURE INNER EDGE (ft) 12

DISTANCE FROM (ft):  
A. PUBLIC PARK (OVER 10 ACRES)  
B. EXPRESSWAY (IF LESS THAN 1,000 FT.)  
C. RESIDENCE DISTRICT (ADVERTISING SIGNS ONLY)


IF REPLACEMENT SIGN OR CHANGE OF FACE, WHAT DOES THE EXISTING SIGN READ?  
  
Original Payee:

Landmark Hold: Status:


ZONING (OFFICE USE ONLY)

COUNCIL ORDER REQUIRED <input checked="" type="checkbox"/> YES	
IS SPECIAL PERMISSION REQUIRED FROM CHIEF ELECTRICAL <input type="checkbox"/> YES	
IF YES, ATTACH LETTER OF REQUEST	
TIME STAMP	
SIGN CLERK	APPROVED FOR PERMIT


REMARKS

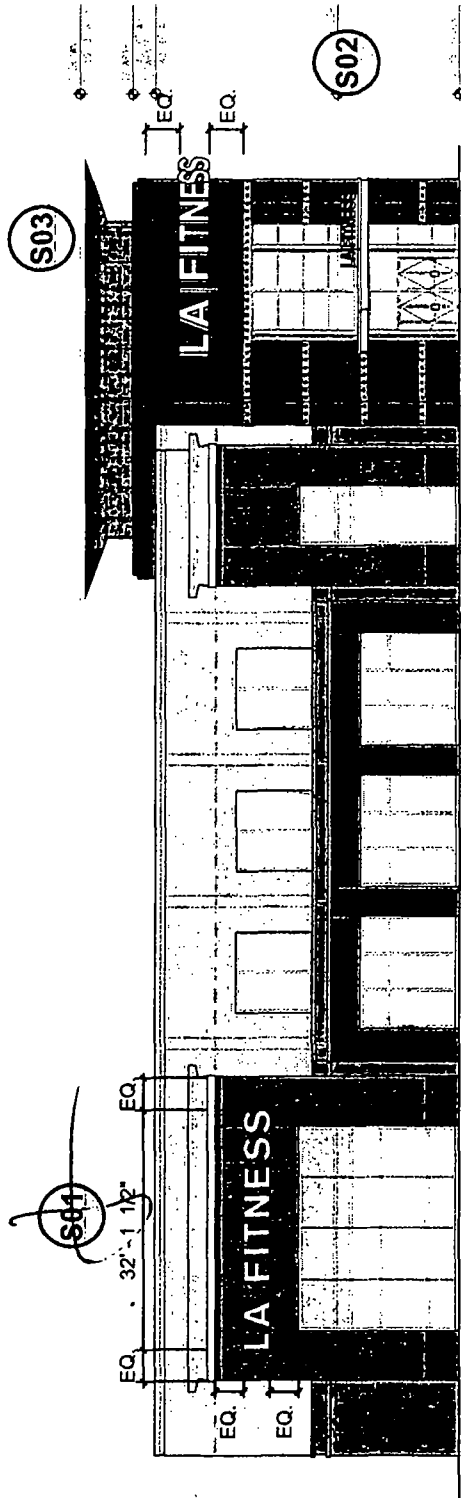



Front - West Elevation - Sign 01, Sign 02 & Sign 03  
SCALE: 1/16" = 1'-0"

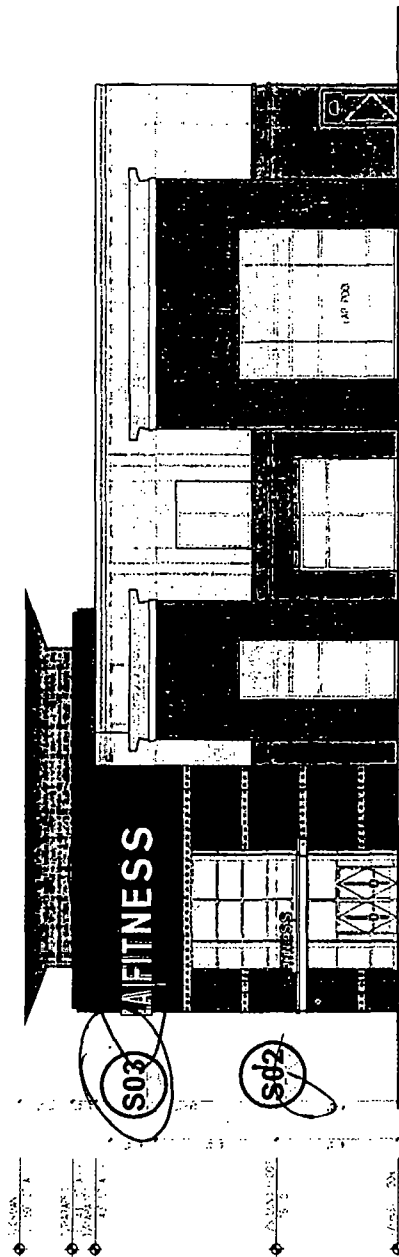

Right Side - South Elevation - Sign 02 & Sign 03  
SCALE: 1/16" = 1'-0"

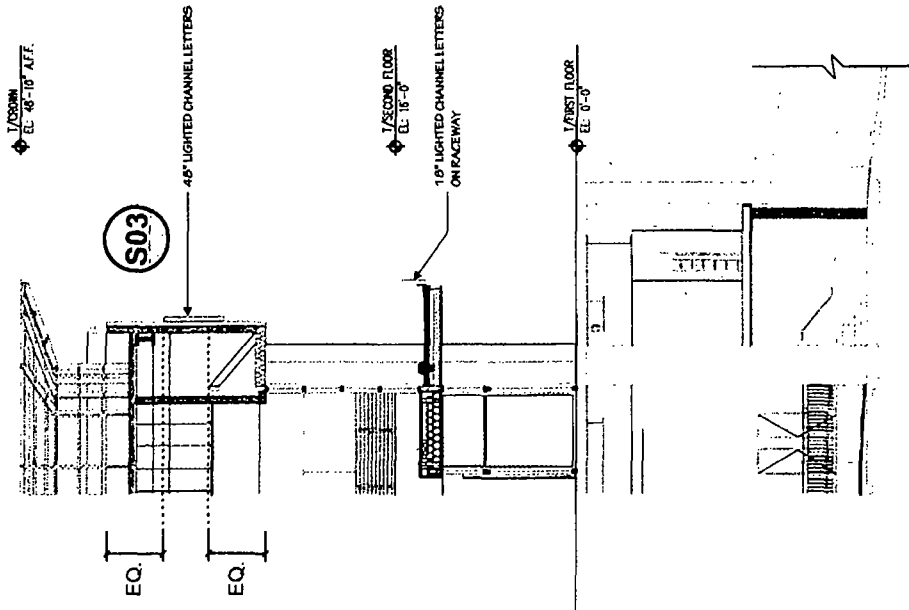

Front - Wall Section - Sign 03  
SCALE 3/32" = 1'-0"

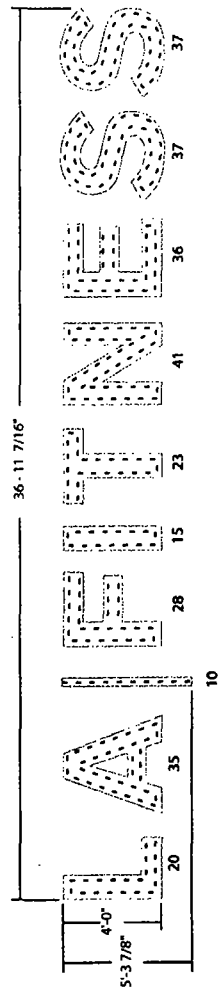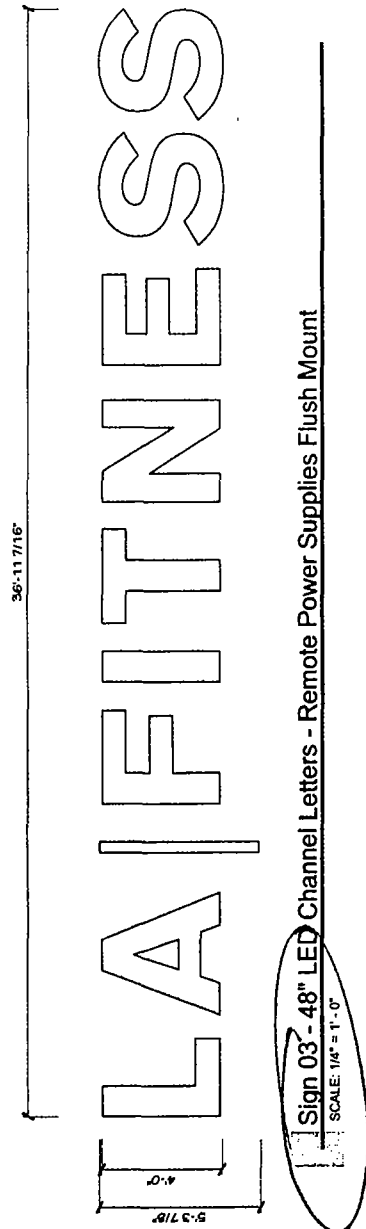

NOTES:  
Layout based off a 5' depth.  
141 feet LS-APEX-ASW-G2 - 282 Modules  
8 - PS12-60WSL-100-277V  
This is an estimated LED layout.  
Actual layout may differ

Sign 03 - LED Layout  
NTS