



Office of the Chicago City
Clerk



O2012-1466

Office of the City Clerk

City Council Document Tracking Sheet

Meeting Date: 3/14/2012

Sponsor(s): Hairston, Leslie A. (5)

Type: Ordinance

Title: Grant(s) of privilege in public way for University of Chicago,
The - conduits - 915-933 E 56th St

Committee(s) Assignment: Committee on Transportation and Public Way

ORDINANCE
UNIVERSITY OF CHICAGO
Acct. No. 43697 - 44
Permit No. 1099186

Be It Ordained by the City Council of the City of Chicago:

SECTION 1. Permission and authority are hereby given and granted to UNIVERSITY OF CHICAGO, upon the terms and subject to the conditions of this ordinance to maintain and use, as now constructed, four (4) Conduit(s) under the public right-of-way adjacent to its premises known as 915-933 E. 56st St..

Four (4) four (4) inch NSIT conduits

All four (4) conduits shall be located under the public way in a sixty-five (65) feet in length and eight (8) feet in width trench. Said trench shall run under and along 915-933 East 56st Street. Trench shall be a maximum of sixteen (16) feet below grade level.

The location of said privilege shall be as shown on prints kept on file with the Department of Business Affairs and Consumer Protection and the Office of the City Clerk.

Said privilege shall be constructed in accordance with plans and specifications approved by the Department of Transportation (Division of Project Development) and Department of Transportation (Office of Underground Coordination).

This grant of privilege in the public way shall be subject to the provisions of Section 10-28-015 and all other required provisions of the Municipal Code of Chicago.


The grantee shall pay to the City of Chicago as compensation for the privilege #1099186 herein granted the sum of one thousand five hundred sixty (\$1,560.00) per annum in advance.

A 25% penalty will be added for payments received after due date.

The permit holder agrees to hold the City of Chicago harmless for any damage, relocation or replacement costs associated with damage, relocation or removal of private property caused by the City performing work in the public way.

Authority herein given and granted for a period of five (5) years from and after 10/04/2011.

Alderman

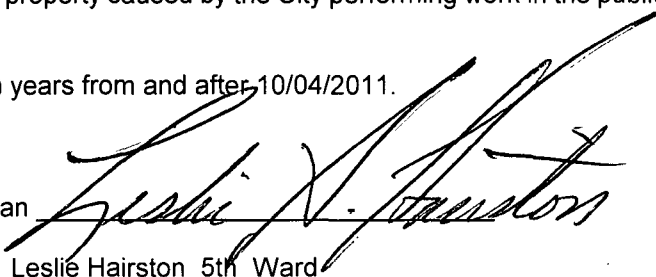

Leslie Hairston 5th Ward

24" CWS/CWR
DIRECT BURIED
ENGINEERED BY
BURNS AND MCDONNELL

20" CWS/CWR
DIRECT BURIED
ENGINEERED BY
BURNS AND MCDONNELL

10" CWS W/VALVE AND CAPPED FOR
FUTURE CONNECTION
10" CWR W/VALVE AND CAPPED FOR
FUTURE CONNECTION
ENGINEERED BY BMCD

GERALD
RATNER
ATHLETICS
CENTER

1" CWS W/VALVE AND CAPPED
FOR FUTURE CONNECTION
1" CWR W/VALVE AND CAPPED
FOR FUTURE CONNECTION
ENGINEERED BY BMCD

STREET
LIGHTING
ELECTRIC
MANHOLE

E. 56TH ST.

5601-03 S. DREXEL AVE.

5605 S. DREXEL AVE.

LEGEND


- | | | | |
|-----|--|-----|------------------------|
| —○— | PROPOSED CHILLED WATER RETURN | —○— | PROPOSED STEAM |
| —○— | PROPOSED CHILLED WATER SERVICE | —○— | PROPOSED CONDENSED AIR |
| —○— | PROPOSED NETWORK SERVICES | —○— | PROPOSED DRIP |
| —○— | INFORMATION TECHNOLOGY FIBER OPTIC CONDUIT | | |



40 0 40 80

SCALE IN FEET

project

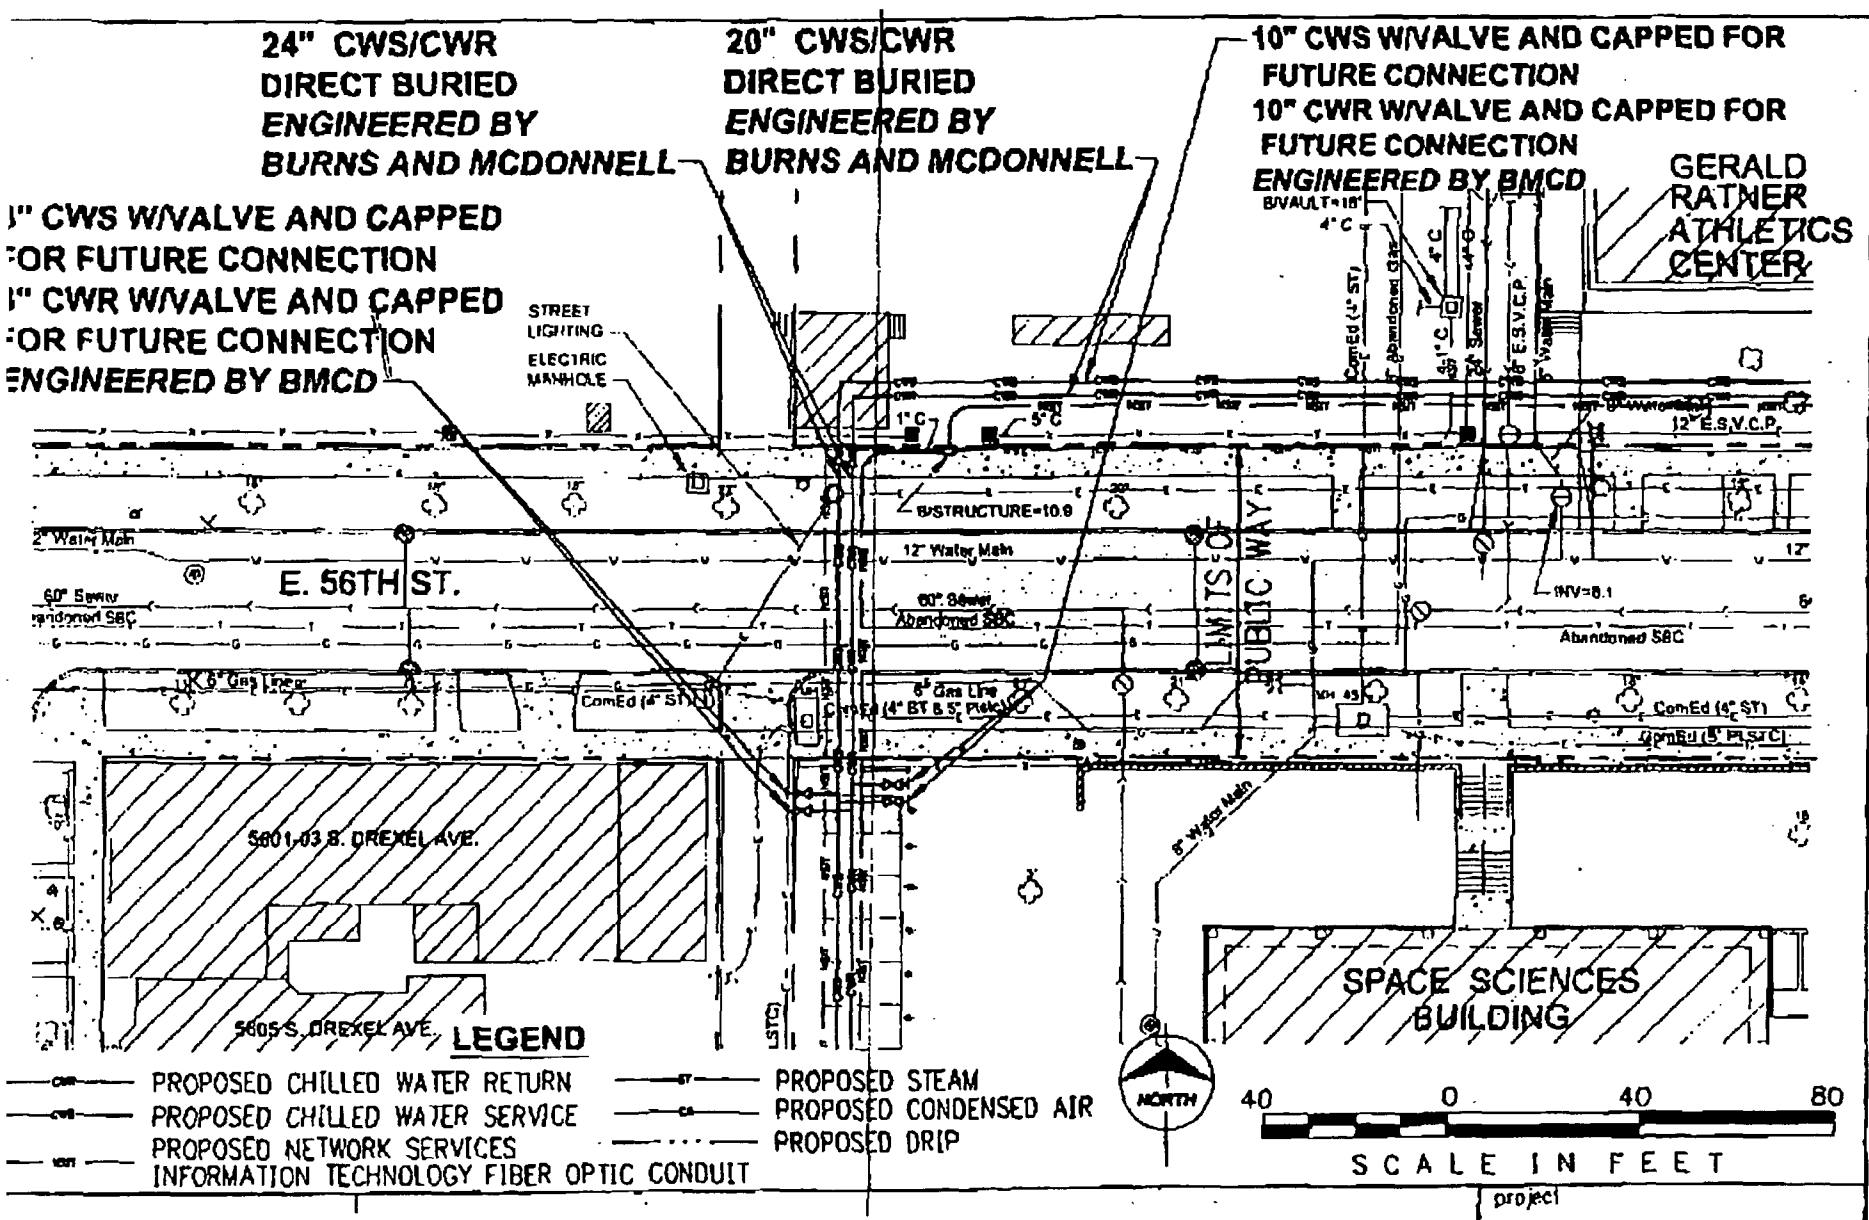



Department of Business Affairs and Consumer Protection
Business Assistance Center - Public Way Use Unit
City Hall - 121 N. LaSalle Street, Room 800 • Chicago, IL 60602
(312)-74-GOBIZ (312-744-6249) • (312) 744-1944 (TTY)
<http://www.cityofchicago.org/bacp>

03/14/2012

Alderman Leslie Hairston
Ward # 05
City of Chicago
City Hall, Room 300
121 North LaSalle Street
Chicago, Illinois 60602

Re: An ordinance to use and maintain a portion of the public right-of-way for **four (4) conduit(s)** for **UNIVERSITY OF CHICAGO**, adjacent to the premises known as **915-933 E. 56st St.**

Dear Alderman **Leslie Hairston**:

The applicant referenced above has requested the use of the public right-of-way for a **conduit(s)**. An ordinance has been prepared by the Department of Business Affairs and Consumer Protection – Business Assistance Center - Public Way Use Unit for presentation to the City Council. Because this request was made for properties located in your ward, as approved by you as per the attached, I respectfully request that you introduce the attached ordinance at the next City Council meeting.

If you have any questions regarding this ordinance, please contact Anthony Bertuca at (312) 744-5506.

Department of Business Affairs and Consumer Protection