



City of Chicago



O2017-5639

Office of the City Clerk

Document Tracking Sheet

Meeting Date:	7/26/2017
Sponsor(s):	Hopkins (2)
Type:	Ordinance
Title:	Grant(s) of privilege in public way for Convexity Properties LLC - conduit
Committee(s) Assignment:	Committee on Transportation and Public Way

ORDINANCE
CONVEXITY PROPERTIES, LLC
Acct. No. 369492 - 3
Permit No. 1126205

Be It Ordained by the City Council of the City of Chicago:

SECTION 1. Permission and authority are hereby given and granted to CONVEXITY PROPERTIES, LLC, upon the terms and subject to the conditions of this ordinance to construct, install, maintain and use one (1) Conduit(s) under the public right-of-way adjacent to its premises known as 1118 N. State St..

Said Conduit(s) at N. State Street measure(s):

One (1) at twenty-three (23) feet in length, and one (1) foot in width for a total of twenty-three (23) square feet.

The location of said privilege shall be as shown on prints kept on file with the Department of Business Affairs and Consumer Protection and the Office of the City Clerk.

Said privilege shall be constructed in accordance with plans and specifications approved by the Department of Transportation (Division of Project Development) and Department of Transportation (Office of Underground Coordination).

This grant of privilege in the public way shall be subject to the provisions of Section 10-28-015 and all other required provisions of the Municipal Code of Chicago.


The grantee shall pay to the City of Chicago as compensation for the privilege #1126205 herein granted the sum of four hundred (\$400.00) per annum in advance.

A 25% penalty will be added for payments received after due date.


The permit holder agrees to hold the City of Chicago harmless for any damage, relocation or replacement costs associated with damage, relocation or removal of private property caused by the City performing work in the public way

Authority herein given and granted for a period of five (5) years from and after Date of Passage.

Alderman _____

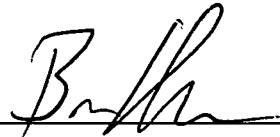

Brian Hopkins 2nd Ward

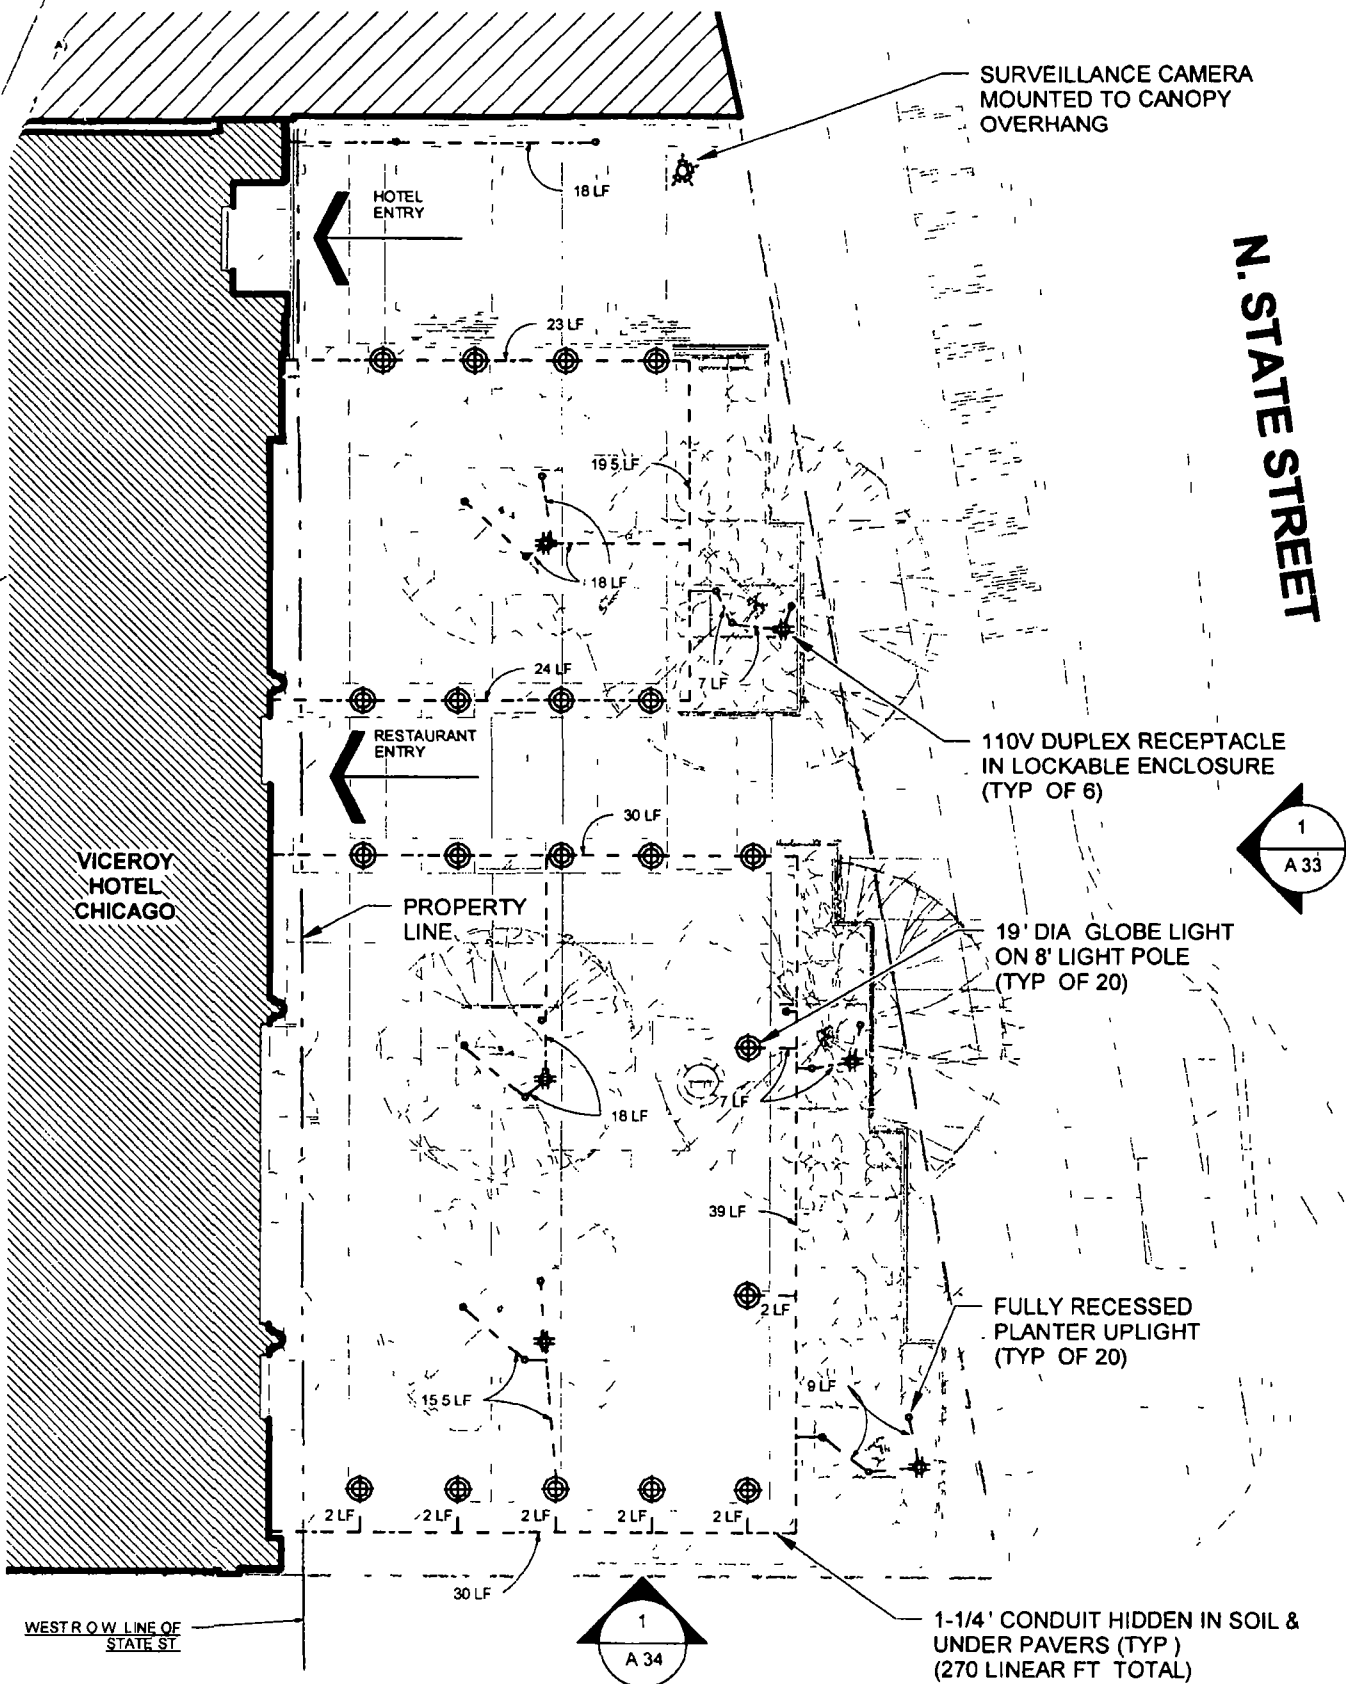

VICEROY HOTEL CHICAGO
 1118 NORTH STATE STREET
 CHICAGO IL

TITLE
**PLAZA PLAN -
 UTILITIES**

DATE
 02/10/2017
 SCALE
 1" = 10'-0"

SHEET NUMBER
A 32



COPYRIGHT © 2017 GOETTSCH PARTNERS INC.



Department of Business Affairs and Consumer Protection

Small Business Center - Public Way Use Unit
City Hall - 121 N LaSalle Street, Room 800 • Chicago, IL 60602
312-74-GOBIZ / 312-744-6249 • (312) 744-1944 (TTY)
<http://www.cityofchicago.org/bacp>

07/26/2017

Alderman Brian Hopkins

Ward # 02

City of Chicago

City Hall, Room **200**

121 North LaSalle Street

Chicago, Illinois 60602

Re: An ordinance to use and maintain a portion of the public right-of-way for **one (1) conduit(s)** for **CONVEXITY PROPERTIES, LLC**, adjacent to the premises known as **1118 N. State St.**

Dear Alderman **Brian Hopkins**:

The applicant referenced above has requested the use of the public right-of-way for a **conduit(s)**. An ordinance has been prepared by the Department of Business Affairs and Consumer Protection – Small Business Center - Public Way Use Unit for presentation to the City Council. Because this request was made for properties located in your ward, as approved by you as per the attached, I respectfully request that you introduce the attached ordinance at the next City Council meeting.

If you have any questions regarding this ordinance, please contact Anthony Bertuca at (312) 744-5506.

Department of Business Affairs and Consumer Protection