



City of Chicago



Or2022-65

Office of the City Clerk

Document Tracking Sheet

Meeting Date:	3/23/2022
Sponsor(s):	Gardiner (45)
Type:	Order
Title:	Issuance of permits for sign(s)/signboard(s) at 4715 W Irving Park Rd
Committee(s) Assignment:	Committee on Zoning, Landmarks and Building Standards

CITY COUNCIL
COMMITTEE ON ZONING, LANDMARKS AND BUILDING STANDARDS

COUNCIL ORDER

RE: Approval of sign over 100 square feet in area or over 24 feet above grade

ORDERED, that the City Council hereby approves the following sign application submitted by:

Applicant*: Clarendale at Portage Park, LLC

(* The Applicant is the owner of the real property or the business tenant of the real property. Do not list the sign contractor, sign erector, sign company or advertising entity in the above space.)

This Order approves the following sign in accordance with Municipal Code of Chicago Section 13-20-680:

Address of Sign: 4715 W Irving Park Rd. Chicago, IL 60641

Zoning District: PD-1321

DOB Sign Permit Application #: 100957054

Sign Details:

1. On-premise OR Off-premise
2. Static sign OR Dynamic-image display sign
3. Number of sign faces 1
4. Projecting over the public way N (Yes or No) If yes, Public Way Use #: _____
5. Dimensions: Length 18 feet 6 inches Height 3 feet 0 inches
Total square feet in area: 55 feet _____ inches
6. Height above grade: 38 feet 0 inches
7. Elevation (side of building or lot where the sign will be erected): West
8. Name of Sign Contractor/Erector: Midwest Sign & Lighting, Inc

To be legal, such sign shall comply with all provisions of Title 17 of the Chicago Municipal Code ("Zoning Ordinance") and all other provisions of the Municipal Code governing the permitting, construction and maintenance and removal of signs and sign structures. Failure of the applicant and the applicant's successors to comply shall be grounds for invalidation or revocation of the sign permit.


Alderman

45
Ward

CLARENDALE — SIX CORNERS —

PROPOSED EXTERIOR SIGNAGE
Chicago, IL

elevated identity

For the information of the client, this drawing is the property of the architect and is not to be used for any other purpose without the written consent of the architect. The architect assumes no responsibility for the accuracy of the information provided by the client. The architect is not responsible for the accuracy of the information provided by the client. The architect is not responsible for the accuracy of the information provided by the client.

CLIENT: Clarendale Six Corners
LOCATION: 4715 W Irving Park Road

REP: Dan Schumann
CONTACT: 414.704.0041

PROJECT NUMBER: 1499
DRAWING DATE: 10/12/21

DRAWING SCALE: NTS
Designer: MH

0.0
revision 05
12/04/21

elevated identity

Map for elevated identity
 Client: Clarendale Six Corners
 Location: 4715 W Irving Park Road
 Date: 10/1/2021



CLIENT: Clarendale Six Corners
 LOCATION: 4715 W Irving Park Road

REP: Dan Schumann
 CONTACT: 414.704.0041

PROJECT NUMBER: 1499
 DRAWING DATE: 10/1/2021

DRAWING SCALE: NTS
 Designer: MH

MAP
 revision 03
 11/11/21

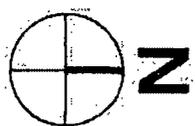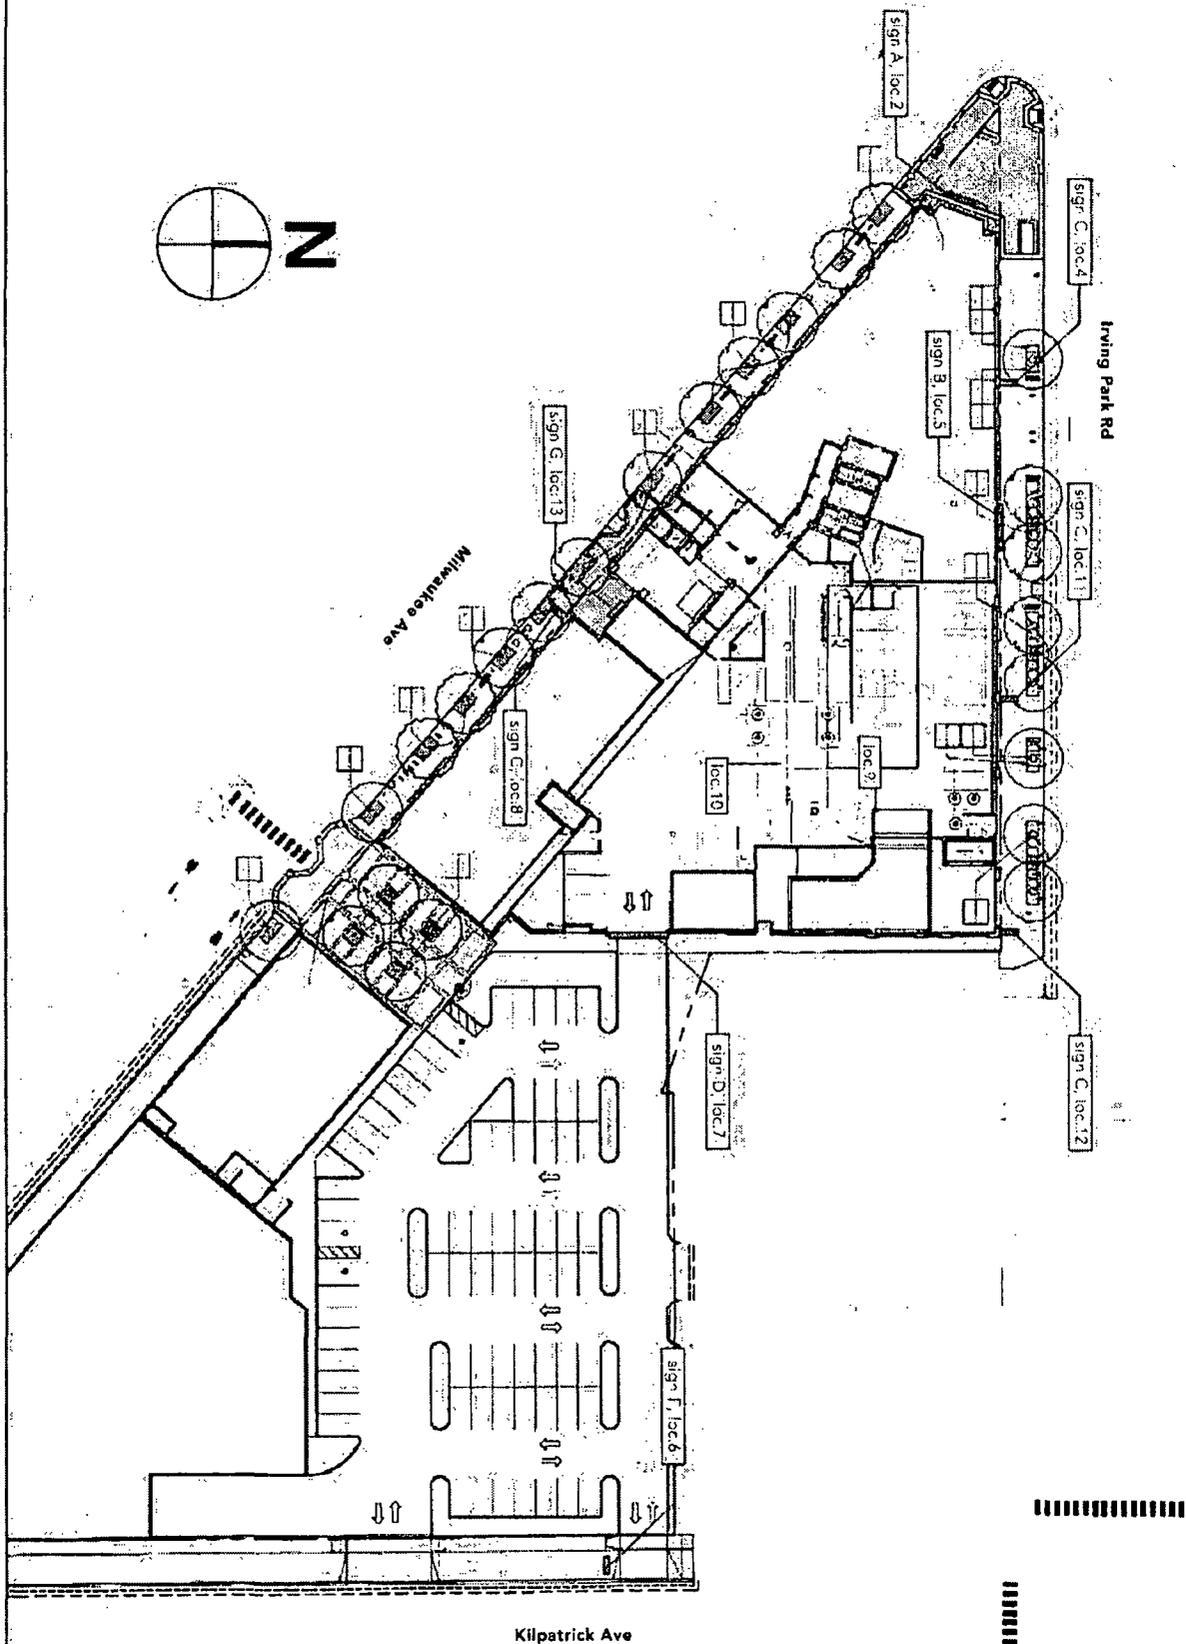

elevated identity

The following information is provided for informational purposes only. It is not intended to constitute an offer or a contract. The information is subject to change without notice. The information is provided as is and does not constitute a warranty of any kind. The information is provided for informational purposes only.


CLIENT: Clarendale Six Corners
 LOCATION: 4715 W Irving Park Road

REP: Dan Schumann
 CONTACT: 414.704.0041


PROJECT NUMBER: 1499
 DRAWING DATE: 10/12/21

DRAWING SCALE: 3/8" = 1'
 Designer: MH


A.1
 revision 02
 10/27/21

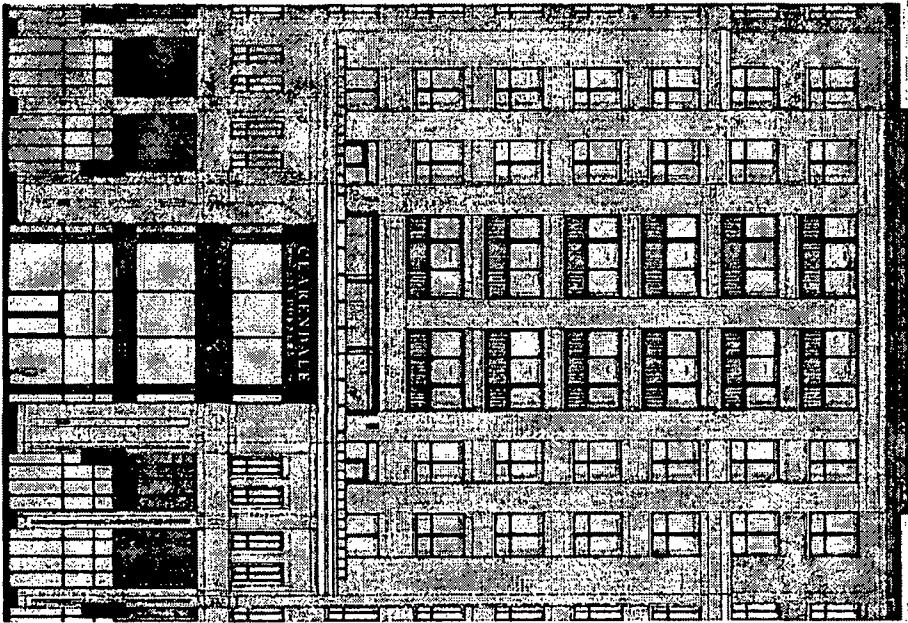

west corner elevation [1/16" = 1']

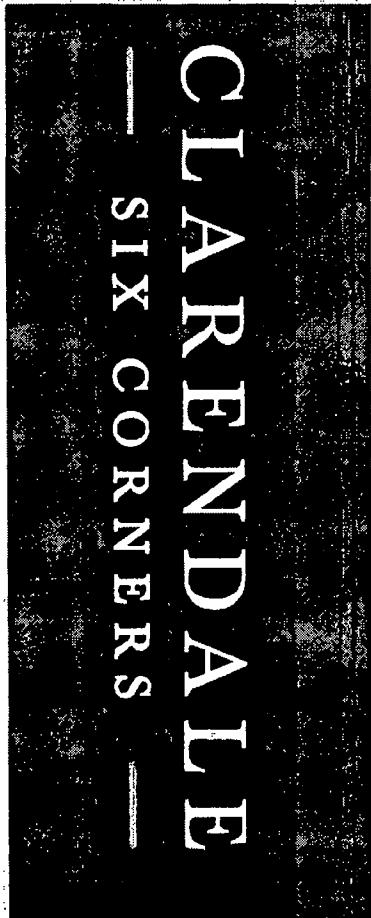

night view

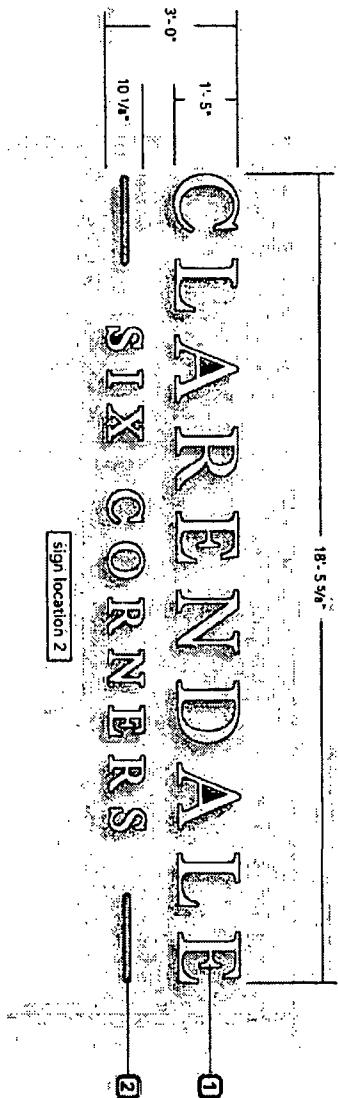

1

DESCRIPTION: Triflex® Face-Lit Fabricated Aluminum Letters
FACE MATERIAL: White Acrylic
LIGHTING: Internal White LEDs
RETURNS: 3" Deep, Paint White (satin finish)
INSTALLATION: flush to wall

2

DESCRIPTION: Triflex® Face-Lit Fabricated Aluminum Letters
FACE MATERIAL: White Acrylic with 3M 3536-23 Sunbrite View
LIGHTING: Internal White LEDs
RETURNS: 3" Deep, Paint to Match Face (satin finish)
INSTALLATION: flush to wall

sign location 2