



City of Chicago



Or2017-489

Office of the City Clerk

Document Tracking Sheet

Meeting Date:	10/11/2017
Sponsor(s):	Tunney (44)
Type:	Order
Title:	Issuance of permits for sign(s)/signboard(s) at 3630 N Clark St - Permit No. 100715300
Committee(s) Assignment:	Committee on Zoning, Landmarks and Building Standards

CITY COUNCIL
COMMITTEE ON ZONING, LANDMARKS AND BUILDING STANDARDS

COUNCIL ORDER

RE: Approval of sign over 100 square feet in area or over 24 feet above grade

ORDERED, that the City Council hereby approves the following sign application submitted by:

Applicant*: North Clark Street LLC

(* The Applicant is the owner of the real property or the business tenant of the real property. Do not list the sign contractor, sign erector, sign company or advertising entity in the above space.)

This Order approves the following sign in accordance with Municipal Code of Chicago Section 13-20-680:

Address of Sign: 3630 N Clark Street Chicago, IL 60613

Zoning District: PD 928


DOB Sign Permit Application #: 100715300

Sign Details:

1. On-premise OR Off-premise
2. Static sign OR Dynamic-image display sign
3. Number of sign faces 1
4. Projecting over the public way No (Yes or No) If yes, Public Way Use #: _____
5. Dimensions: Length 6 feet 7 inches Height 6 feet 0 inches
Total square feet in area: 40 feet _____ inches
6. Height above grade: 84 feet 6 inches
7. Elevation (side of building or lot where the sign will be erected): South
8. Name of Sign Contractor/Erector: Poblocki Sign Company

RECEIVED
#3
2017 SEP 14 PM 1:03
OFFICE OF THE
CITY CLERK


To be legal, such sign shall comply with all provisions of Title 17 of the Chicago Municipal Code ("Zoning Ordinance") and all other provisions of the Municipal Code governing the permitting, construction and maintenance and removal of signs and sign structures. Failure of the applicant and the applicant's successors to comply shall be grounds for invalidation or revocation of the sign permit.

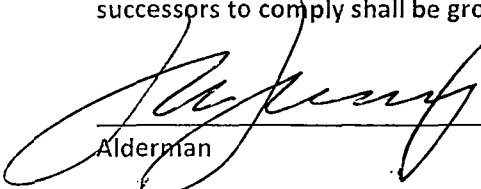
Alderman

44
Ward

SIGN SPECIFICATIONS

- [A] - ILLUMINATED LETTERS
- Lighting: LED
- Voltage: 135 amps @ 120/277 volts
- Description: Back-lit (Remote)
- Depth: 2"
- Face Color: Paint to Match PMS 289C Blue
- Return Color: Paint to Match PMS 289C Blue
- Installation: Stand-off 2 1/2"

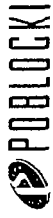

345 N. Dearborn St., Suite 1000, Chicago, IL 60610
 Tel: 312.329.1100 Fax: 312.329.1101
 www.poblocki.com

This document is the property of Poblocki Sign Company, LLC. It is to be used for the project and location only. It is not to be reproduced, stored in a retrieval system, or transmitted in any form or by any means, electronic, mechanical, photocopying, recording, or by any information storage and retrieval system, without the prior written consent of Poblocki Sign Company, LLC. Poblocki Sign Company, LLC. reserves the right to modify this document without notice. The document represents an anticipated construction of the project. It is not a contract. It is not a warranty. It is not a guarantee. It is not a promise. It is not a contract. It is not a warranty. It is not a guarantee. It is not a promise.

PROJECT

Hotel Zachary
 Chicago, IL

Scale 1/2"=1'

Original Page Size: 11" x 17"

NOTES

REVISIONS	BY	DATE
01 Update	JJ	02/06/17
02 Elevation Details	JD	04/24/17


Rev: Dan Schumann
 Drawn By: Marshall Hoggan
 Date: 11/15/16

Sign Loc. No. Various


LL-02

Lit Letters
 Sign Type


76069
 Project - J01
 Design

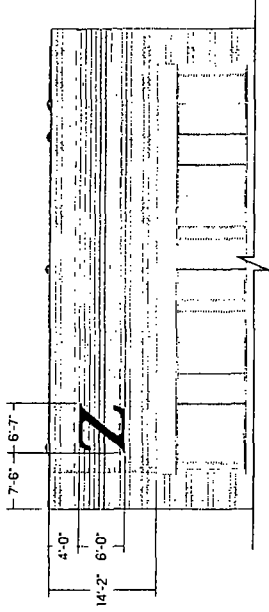


North Elevation Scale: 1/16"=1'

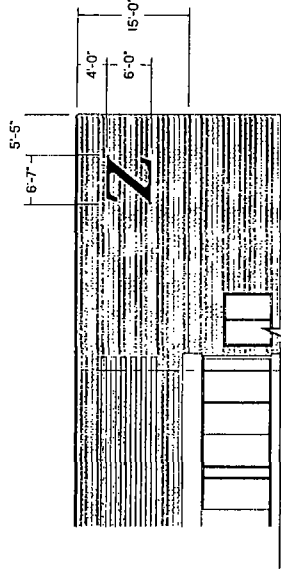

West Elevation Scale: 1/16"=1'

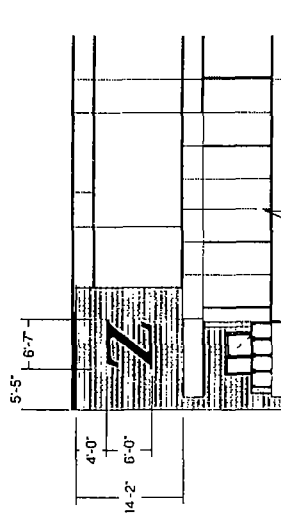

South Elevation Scale: 1/16"=1'

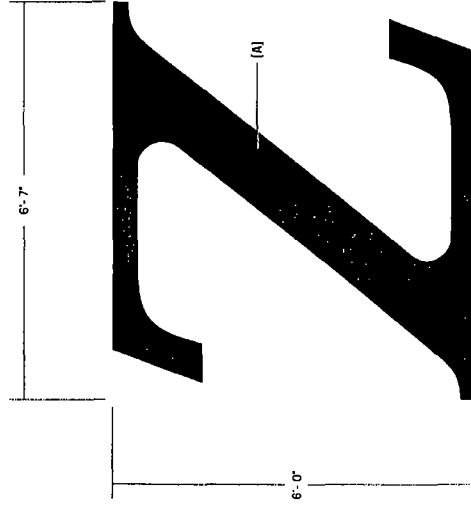

Detail Elevation: Scale: 1/16"=1'

THIS DRAWING IS THE PROPERTY OF POBLOCKI CONSULTING ENGINEERS, INC. BY RECEIVING THIS DRAWING YOU AGREE TO HOLD POBLOCKI CONSULTING ENGINEERS, INC. HARMLESS FROM ALL LIABILITY FOR ANY AND ALL DAMAGES, INCLUDING REASONABLE ATTORNEY'S FEES, THAT MAY BE INCURRED BY POBLOCKI CONSULTING ENGINEERS, INC. IN CONNECTION WITH THIS PROJECT. 

PROJECT

HOTEL ZACHARY

CHICAGO, IL

Scale AS NOTED

Original Page Size 11" X 17"


NOTES

REVISED
REV. DESCRIPTION BY DATE
01 VOLTAGE RAK 3.0.17


DES. DAN SCHUMANN Proj. Date 3.2.17
DRAWN BY RYAN KARACSH
SIGN LOC. No.

LL-02
LL LETTERS
SIGN TYPE

76069
Proj. / Project Job No
SHEET
S01

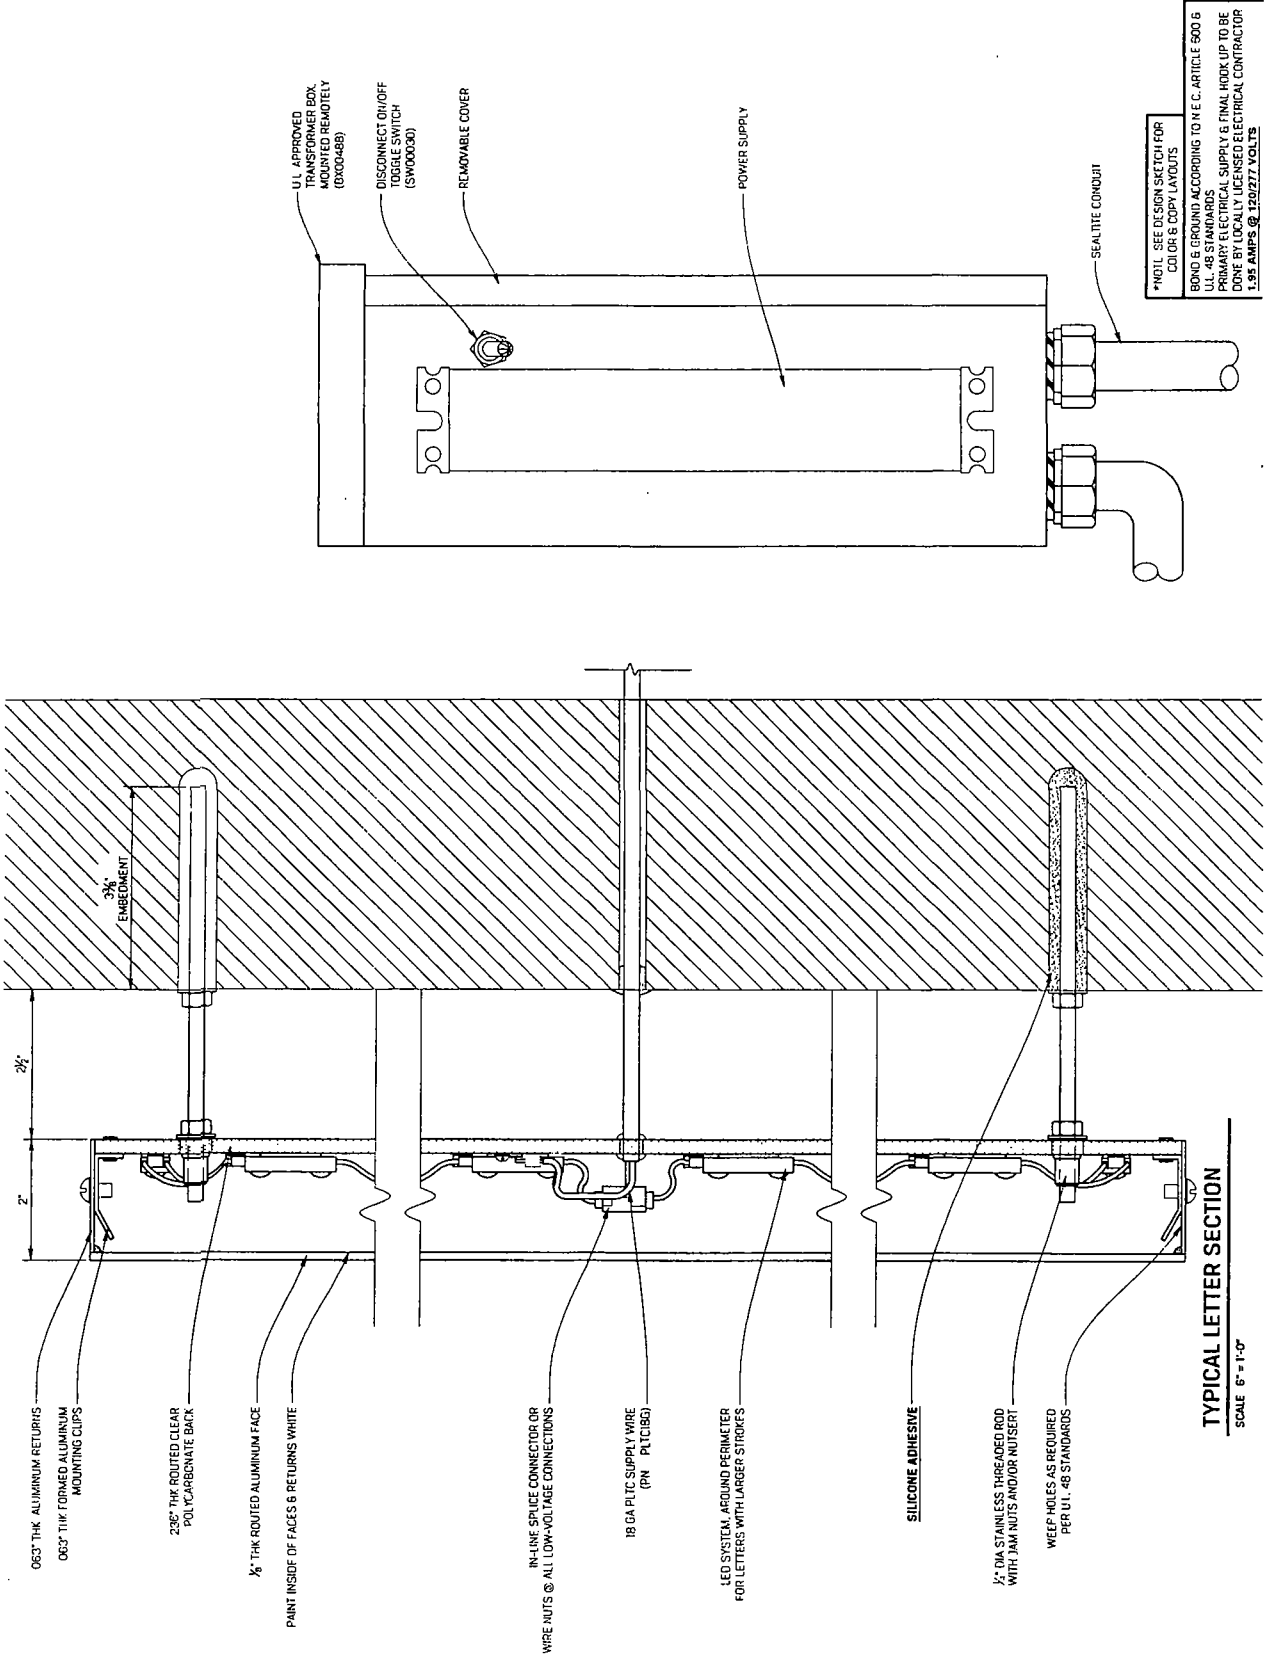

PROPOSED NEW
SIGN LOCATION

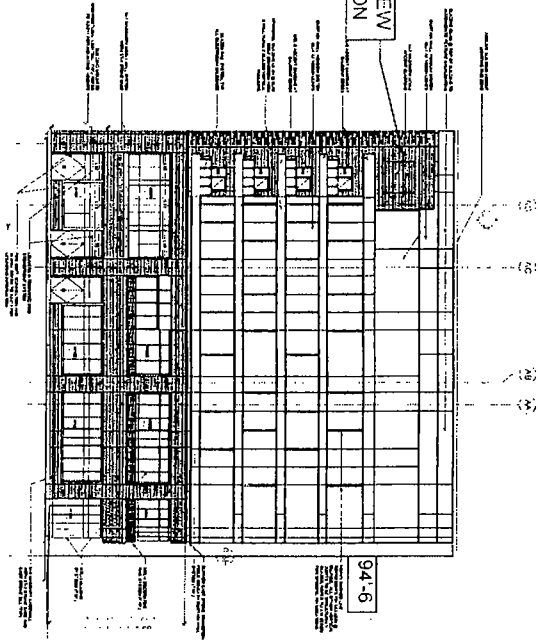

94-6