



City of Chicago



O2020-4061

Office of the City Clerk
Document Tracking Sheet

Meeting Date:	9/1/2020
Sponsor(s):	Burnett (27)
Type:	Ordinance
Title:	Grant(s) of privilege in public way for Diamond Headache Clinic
Committee(s) Assignment:	Committee on Transportation and Public Way

Direct Intro
#27

ORDINANCE
DIAMOND HEADACHE CLINIC
Acct. No. 468413 - 1
Permit No. 1145780

Be It Ordained by the City Council of the City of Chicago:

SECTION 1. Permission and authority are hereby given and granted to DIAMOND HEADACHE CLINIC, upon the terms and subject to the conditions of this ordinance to maintain and use one (1) sign(s) projecting over the public right-of-way attached to its premises known as 1460 N. Halsted St..

Said sign structure(s) measures as follows; along N. Halsted Street:

One (1) at thirty (30) feet in length, four point one six (4.16) feet in height and thirty-one (31) feet above grade level.

The location of said privilege shall be as shown on prints kept on file with the Department of Business Affairs and Consumer Protection and the Office of the City Clerk.

Said privilege shall be constructed in accordance with plans and specifications approved by the Department of Transportation (Division of Project Development) and Zoning Department - Signs.

This grant of privilege in the public way shall be subject to the provisions of Section 10-28-015 and all other required provisions of the Municipal Code of Chicago.

The grantee shall pay to the City of Chicago as compensation for the privilege #1145780 herein granted the sum of three hundred (\$300.00) per annum in advance.



A 25% penalty will be added for payments received after due date.

The permit holder agrees to hold the City of Chicago harmless for any damage, relocation or replacement costs associated with damage, relocation or removal of private property caused by the City performing work in the public way.

Authority herein given and granted for a period of five (5) years from and after Date of Passage.

Alderman _____

Walter Burnett Jr. 27th Ward

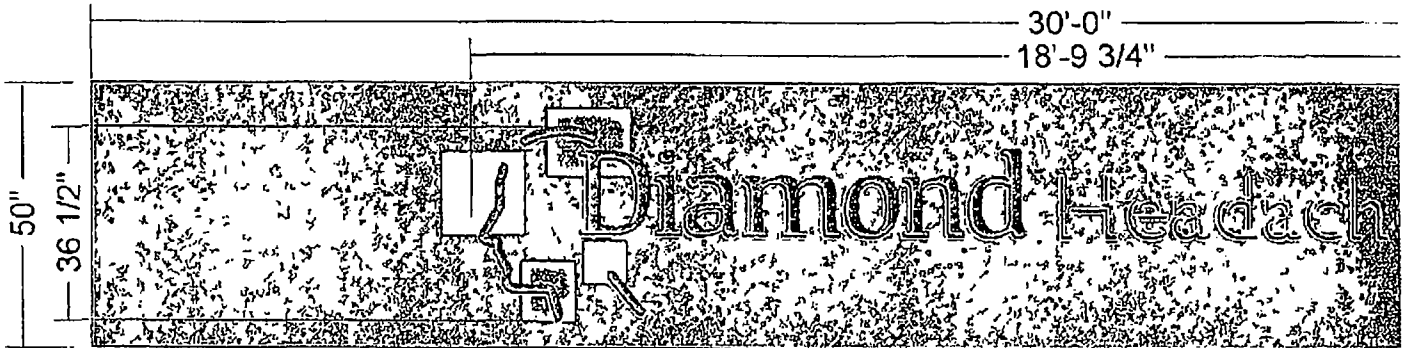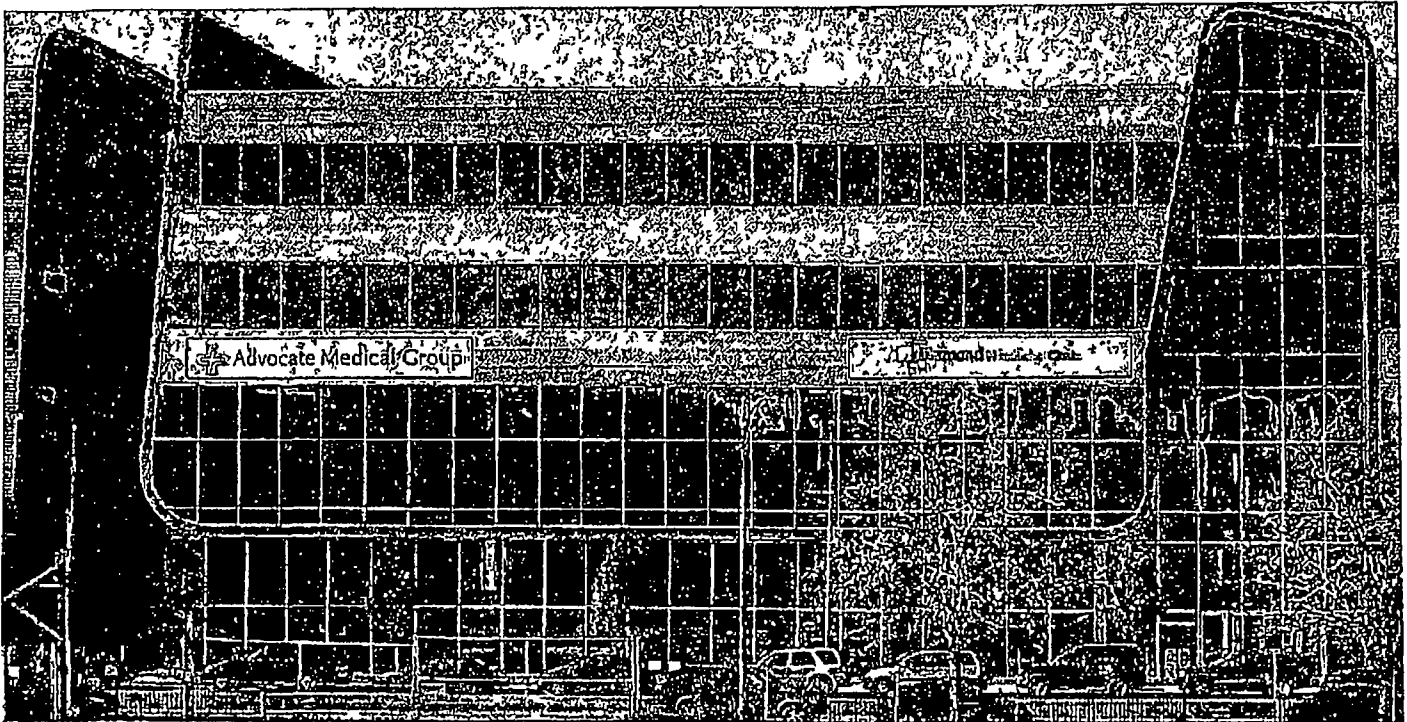

REVERSE LIT CHANNEL LETTERS ON PAN
SCALE NTS

LETTERS 3" DEEP REVERSE LIT CHANNEL LETTERS

LETTER FACES 125" ALUMINUM FACES PAINTED TO MATCH AS SHOWN
 RETURNS 063 WELDED RETURNS PAINTED BLACK
 JACKS 3/16" CLEAR POLYCARBONATE BACKS W/APPLIED VINYL
 ILLUMINATION INTERNALLY ILLUMINATED W/ WHITE LEDS
 MOUNTING PROJECTION MOUNTED TO PAN W/ 1 1/2" SPACERS, SPACERS
 PAINTED TO MATCH PAN

PAN 3' DEEP

3" DEEP FABRICATED ANGLE PAN WITH ALUM
 INTERNAL ANGLE RIBBING AS REQUIRED
 BRAKE FORMED REVEAL WELDED TO CRATE
 WITH 063 ALUMINUM BACK TO WALL FACAD
 EXISTING TEK SCREWED TO THE WALL PORT
 ACCESS PANEL FOR ALL LED POWER SUPPL
 SERVICE AND JUNCTION BOX ON EXTERIOR

CLIENT |

PROJECT NAME |





Department of Business Affairs and Consumer Protection
Small Business Center - Public Way Use Unit
City Hall - 121 N. LaSalle Street, Room 800 • Chicago, IL 60602
312-74-GOBIZ / 312-744-6249 • (312) 744-1944 (TTY)
<http://www.cityofchicago.org/baep>

07/22/2020

Alderman **Walter Burnett Jr.**
Ward # 27
City of Chicago
City Hall, Room 300
121 North LaSalle Street
Chicago, Illinois 60602

Re: An ordinance to use and maintain a portion of the public right-of-way for **one (1) sign(s)** for
DIAMOND HEADACHE CLINIC, adjacent to the premises known as **1460 N. Halsted St.**

Dear Alderman **Walter Burnett Jr.**:

The applicant referenced above has requested the use of the public right-of-way for a **sign(s)**. An ordinance has been prepared by the Department of Business Affairs and Consumer Protection – Small Business Center - Public Way Use Unit for presentation to the City Council. Because this request was made for properties located in your ward, as approved by you as per the attached, I respectfully request that you introduce the attached ordinance at the next City Council meeting.

If you have any questions regarding this ordinance, please contact Anthony Bertuca at (312) 744-5506.

Department of Business Affairs and Consumer Protection