



Office of the Chicago City
Clerk



Or2011-1111

Office of the City Clerk

City Council Document Tracking Sheet

Meeting Date:	11/16/2011
Sponsor(s):	Reilly, Brendan (42)
Type:	Order
Title:	Issuance of permit(s) for sign(s)/signboard(s) at 151 N State St - Banner No. 1
Committee(s) Assignment:	Committee on Zoning, Landmarks and Building Standards

Committee on Zoning, Landmarks
and Building Standards
City Council Meeting, November 14, 2011
Alderman Brendan Reilly, 42nd Ward
Sign Order

ORDERED, That the Commissioner of Buildings is hereby directed to issue a sign permit to:

ICON IDENTITY SOLUTIONS
1418 Elmhurst Rd
Elk Grove Village, IL 60007

For the erection of a sign/signboard over 24 feet in height and/or over 100 square feet (in area of one face) at:

Walgreens
151 N State Street
Chicago, IL 60601

Sign description: Banner # 1 Reads: Walgreens


Dimensions: length 43'0" height 3'6"

Height above grade/roof to top of sign 65 feet

Total Square Foot Area 151 square feet



Elevation West

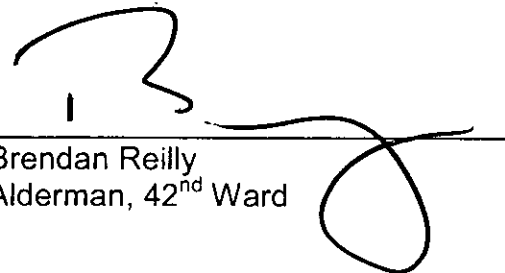Such sign shall comply with all applicable provisions of TITLE 17 of the Chicago Zoning Ordinance and all other applicable provisions of the Municipal Code of the City of Chicago governing the construction and maintenance of outdoor signs, signboards and structures.









Brendan Reilly
Alderman, 42nd Ward



	RECOMMENDATIONS		PROJECT # 0000	SUBMITTAL IS: <input type="checkbox"/> APPROVED <input type="checkbox"/> APPROVED AS NOTED <input type="checkbox"/> REVISED AND RESUBMIT	CLIENT CONTRACTOR _____ DATE	DATE: 10/28/11 Rev 1: 00/00/00 Rev 2: 00/00/00 Rev 3: 00/00/00 Rev 4: 00/00/00 Rev 5: 00/00/00	SCALE As Noted	DRAWINGS PREPARED BY	
	ADDRESS: State St. & Randolph St. CITY/STATE: Chicago, IL ZIP: 60601	LOCATION # 0000	FILE PATH Active\ACCOUNTS\W\Walgreens\Bill of Materials\2000-Present Drawings\ State and Randolph\State_Randolph_BANNERS.cdr	DRAWN BY AR	PAGE # 1				

Drawings are the exclusive property of Icon Identity Solutions Inc.. Any unauthorized use or duplication is not permitted.

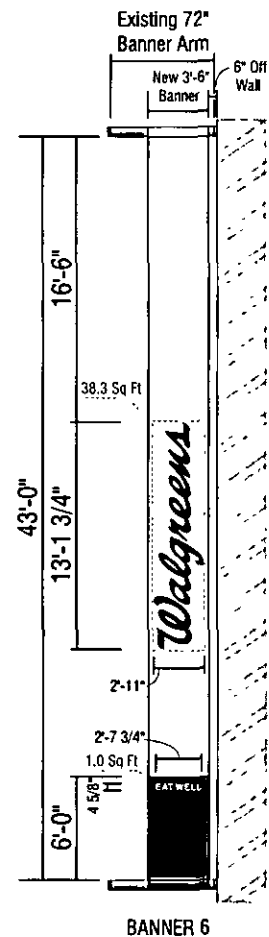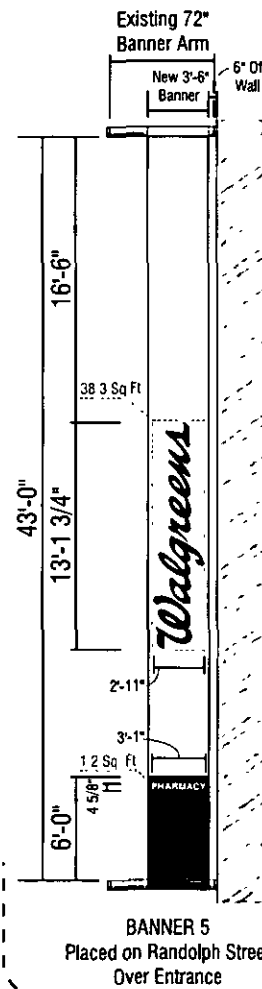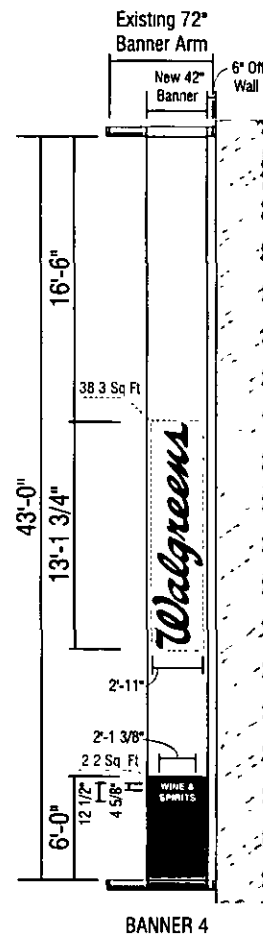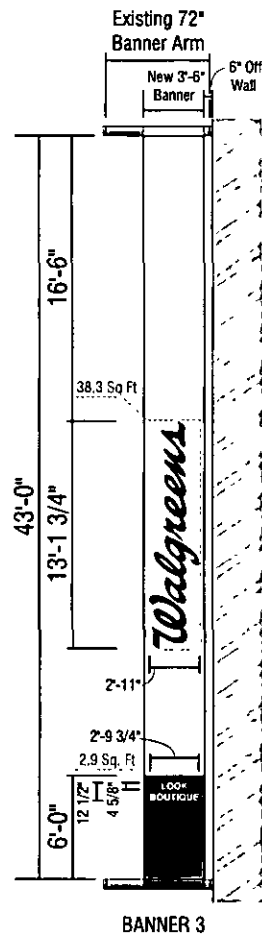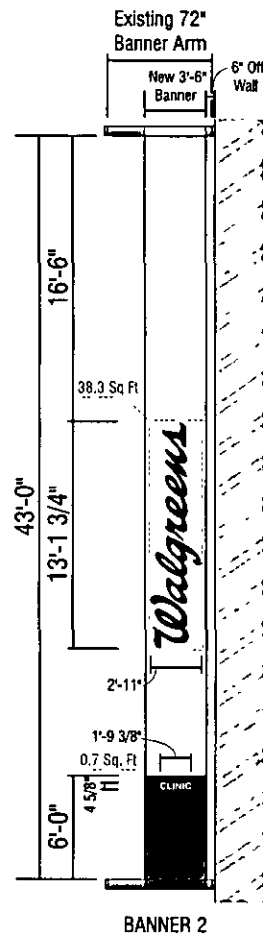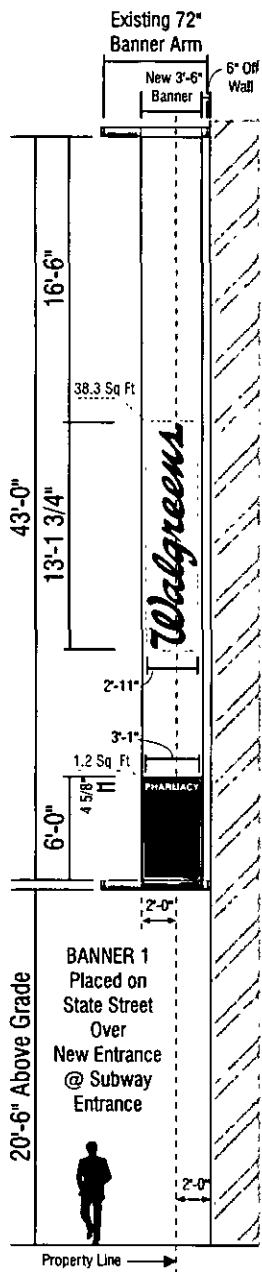

State Street Placement

Randolph Street Placement

D/F BANNER(S)

FOR OUTDOOR USE

Scale: 3/32" = 1'-0"

Qty: 1 Each; 6 Total

1/4" DEPTH (OR LESS), WHITE BANNER w/ BLUE FIELD; RED LOGOTYPE READING "Walgreens" ON WHITE AREA AS SHOWN.

WHITE COPY w/ VARIOUS READING ON BLUE FIELD AS SHOWN.

151 SF per banner



RECOMMENDATIONS

ADDRESS: State St. & Randolph St.
CITY/STATE: Chicago, IL
ZIP: 60601

PROJECT #: 0000	SUBMITTAL IS: <input type="checkbox"/> APPROVED <input type="checkbox"/> APPROVED AS NOTED <input type="checkbox"/> REVISED AND RESUBMIT	CLIENT CONTRACTOR _____/_____/_____ DATE
LOCATION #: 0000	FILE PATH Active\ACCOUNTS\W\Walgreens\B\B of Materials\2000-Present Drawings\ State and Randolph\State_Randolph_BANNERS.cdr	
Drawings are the exclusive property of Icon Identity Solutions Inc. Any unauthorized use or duplication is not permitted.		

DATE: 10/28/11	SCALE: As Noted
Rev. 1: 00/00/00	DRAWN BY: AR
Rev. 2: 00/00/00	PAGE #: 2
Rev. 3: 00/00/00	
Rev. 4: 00/00/00	
Rev. 5: 00/00/00	

DRAWINGS PREPARED BY

The Icon Companies*

Icon Identity Solutions
ImageCare Maintenance Services



CITY OF CHICAGO

DEPARTMENT OF BUILDINGS

Sign Permit Application

#1

APPROVAL NUMBER	APPLICATION NUMBER 100118931	ANNUAL FEE	WORK CODE	DRAWINGS ATTACHED <input type="checkbox"/> YES <input type="checkbox"/> NO
DATE OF APPLICATION 11/15/2011			TYPE OF SIGN FLAT OR BOX	
ADDRESS OF SIGN 151 N STATE ST. 60601-			LENGTH	IN
BUILDING			3	6
ORIGINAL PERMIT NUMBER			HEIGHT	FT
			43	0
TYPE OF PERMIT NEW CONSTRUCTION (SIGN)			AREA	WT (LBS)
			151	15
PAYER OF ANNUAL INSPECTION WALGREENS, CO. 151N STATE STREET CHICAGO, IL 60601 (888)660-1295			SIGN HEIGHT ABOVE GRADE/ROOF FT 21	
SIGN MANUFACTURER ICON IDENTITY SOLUTIONS			SHAPE OF SIGN REGULAR	
ADDRESS WHERE SIGN CAN BE SEEN PRIOR TO ERECTION			SIGN WILL READ WALGREENS PHARMACY	
TRUCK NUMBER 0			NO OF LAMPS	
REINSPECTION CONTROL NUMBER			TOTAL WATTAGE	
TYPE OF SUPPORT FOR SIGN BUILDING			TYPE OF LAMP	
SIGN BOARD SUPPORT MEMBERS NONE			NO OF BATTERED/BRANCH CIRCUITS	
ANNUAL FFE			INPUT OF TRANSFORMERS	
CONSTRUCTION FFE 200.00			CONTRACTOR WILL INSTALL <input checked="" type="checkbox"/> PERFORMER'S <input type="checkbox"/> CUSTOMER LEADS	
1017 B FFE			TYPE OF SWITCH	
101A FFE 200.00			LOCATION OF SWITCH	
AMOUNT PAID 200.00			SIGN LOCATION BANNER #1- FLEX FACE BANNER IS DIGITALLY PRINTED AND INSTALLED ON EXISTING BANNER BRACKETS. FACES STATE ST	
BALANCE DUE				

The undersigned certify that the statements in this application are true and correct and that all work done under the proposed permit will conform to the requirements of the Chicago Municipal Code.

REG NO.	BOND NO.	RIS. NO.	E00820
LESSOR COMPANY	SIGN ERECTOR ICON IDENTITY SOLUTIONS		
ADDRESS	ADDRESS 1418 FLEMING ROAD EIK GROVE VILLAGE II, 60607		
SUPERVISOR SIGNATURE	SIGNATURE		


The permit issued on this application will authorize only signs here applied for. If other signs are to be erected they must be covered by additional permits.



City of Chicago
Rahm Emanuel, Mayor









Department of Buildings
Michael Merchant, Commissioner

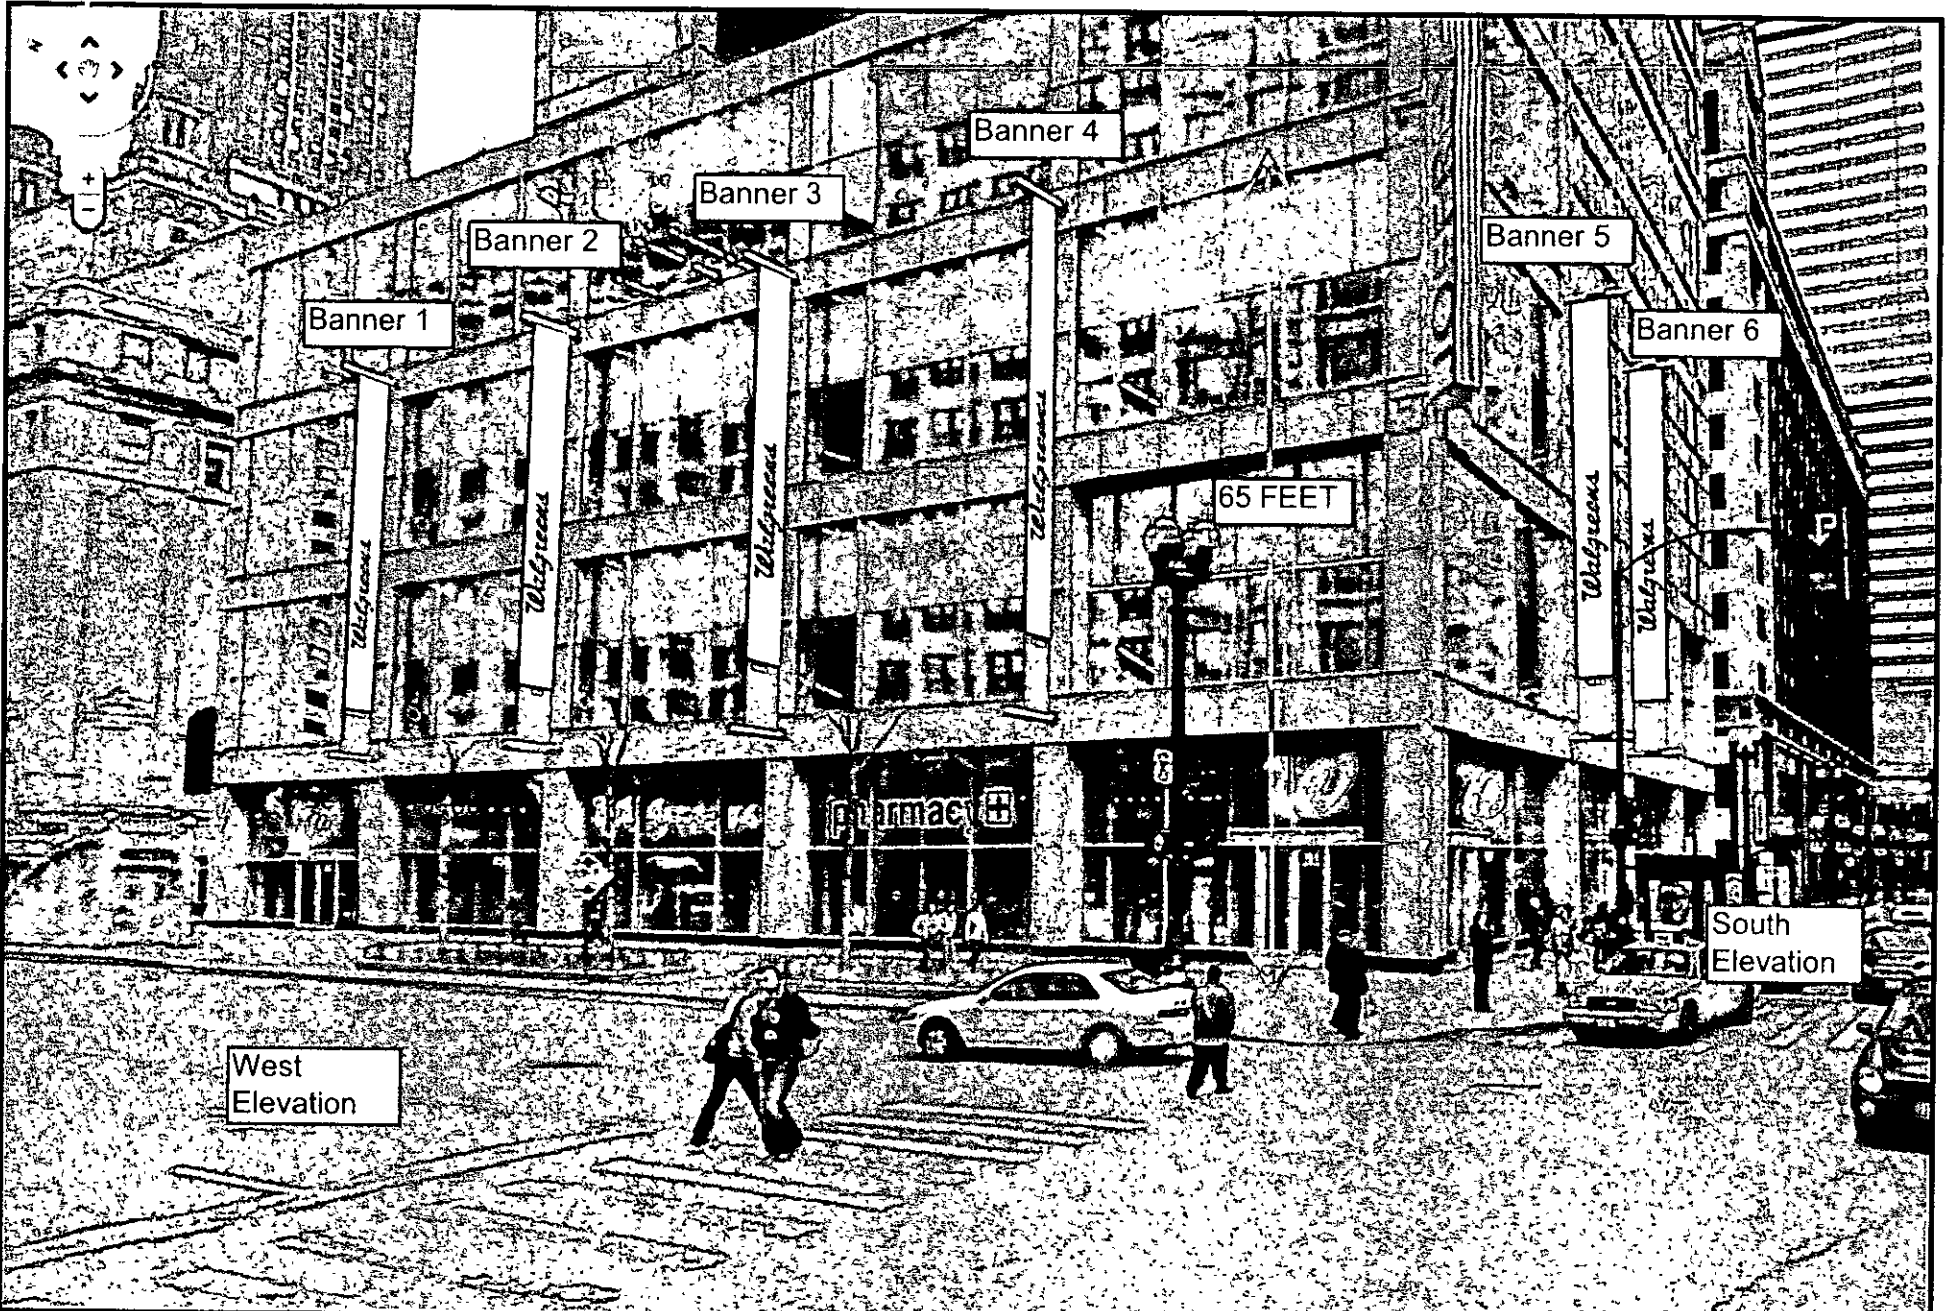TYPE OF BUSINESS <u>COMMERCIAL</u> Other: _____	SIGN BOND REQUIRED? <input type="checkbox"/> YES
Name _____	COUNCIL ORDER REQUIRED? <input checked="" type="checkbox"/> YES
LIC # _____	SPECIAL PERMISSION REQUIRED FROM CHIEF ELECTRICAL <input type="checkbox"/> YES
Renewal Date: _____	IF YES ATTACH LETTER OF REQUEST
Projects Over: <input checked="" type="checkbox"/> Private Property <input checked="" type="checkbox"/> Public Way Grant Permit # <u>1098664</u>	TIME STAMP
<input checked="" type="checkbox"/> Planned Development/Manufacturing PMD/PD# <u>PD980</u> Zoning District: <u>OTHER</u> Other: <u>PD980</u>	
TYPE OF SIGN <input type="checkbox"/> ADVERTISING <input type="checkbox"/> ILLUMINATED <input type="checkbox"/> MOVABLE <input checked="" type="checkbox"/> BUSINESS <input type="checkbox"/> FLASHING	
TOTAL STREET FRONTAGE OF LOT (IN FEET) _____ <u>396</u>	
TOTAL AREA OF NEW SIGN (SQ FT) _____ <u>151</u>	
TOTAL AREA OF ALL SIGNS ON LOT (SQ FT) _____ <u>1,534</u>	
HEIGHT OF SIGN ABOVE GRADE (TO TOP) _____ <u>64ft 0in</u>	
DISTANCE OF CURB LINE FROM EDGE (ft) _____ <u>23</u>	SIGN CLERK _____ APPROVED FOR PERMIT _____
DISTANCE OF STRUCTURE INNER EDGE (ft) _____ <u>26</u>	
DISTANCE FROM (ft) A. PUBLIC PARK (OVER 10 ACRES) _____ <u>904</u> B. EXPRESSWAY (IF LESS THAN 1,000 FT) _____ C. RESIDENCE DISTRICT (ADVERTISING SIGNS ONLY) _____	REMARKS
IF REPLACEMENT SIGN OR CHANGE OF LABEL, WHAT DOES THE EXISTING SIGN READ? Original Payee: _____	
Landmark Hold: <input type="checkbox"/> Status: _____	
ZONING (OFFICIAL USE ONLY)	



	RECOMMENDATIONS		PROJECT # 0000	SUBMITTAL IS <input type="checkbox"/> APPROVED <input type="checkbox"/> APPROVED AS NOTED <input type="checkbox"/> REVISED AND RESUBMIT	CLIENT CONTRACTOR _____/_____/_____ DATE	DATE: 10/28/11 Rev 1: 00/00/00 Rev 2: 00/00/00 Rev 3: 00/00/00 Rev 4: 00/00/00 Rev 5: 00/00/00	SCALE: As Noted	
	ADDRESS: State St. & Randolph St. CITY/STATE: Chicago, IL ZIP: 60601	LOCATION #: 0000	FILE PATH Active\ACCOUNTS\W\Walgreens\Bill of Materials\2000-Present Drawings\ State and Randolph\State_Randolph_BANNERS.cdr	DRAWN BY AR	PAGE # 1			

Drawings are the exclusive property of Icon Identity Solutions Inc. Any unauthorized use or duplication is not permitted.

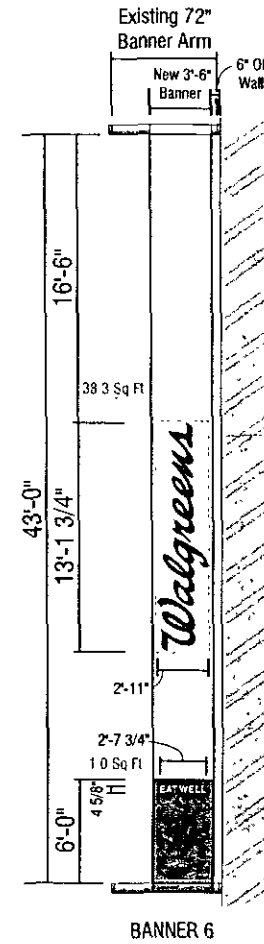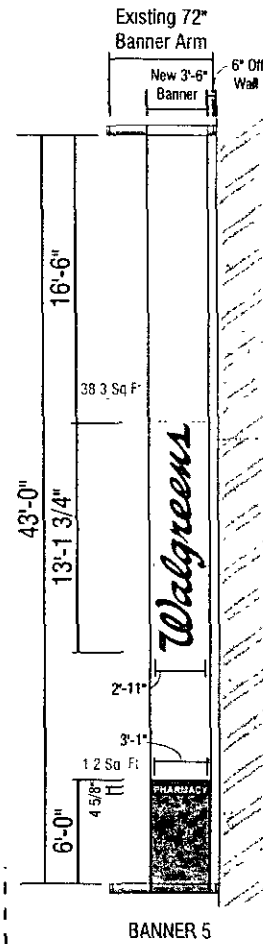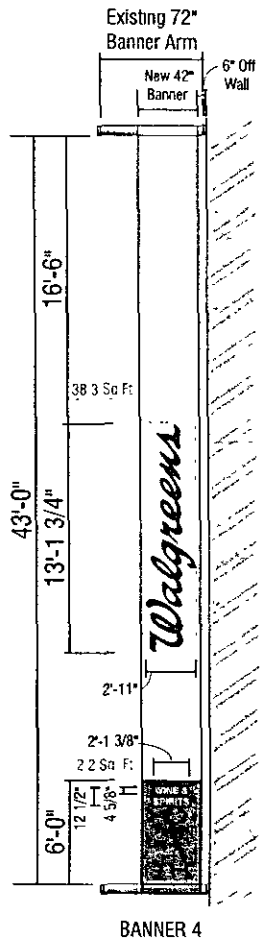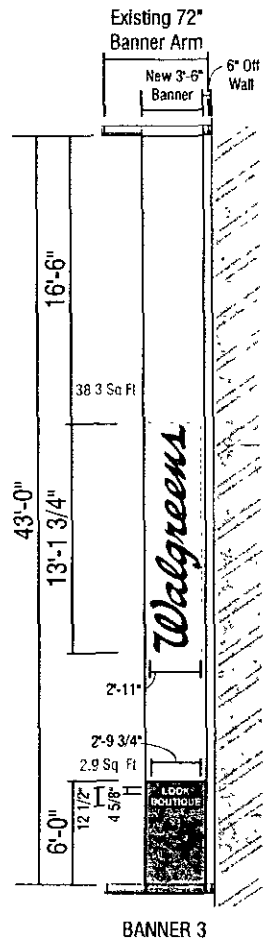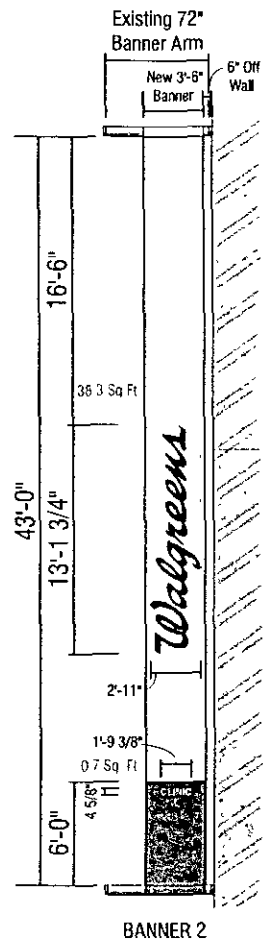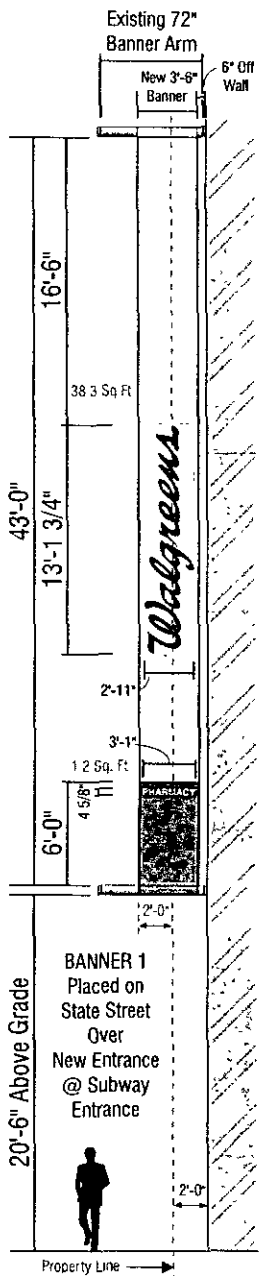

State Street Placement

BANNER 5
Placed on Randolph Street
Over Entrance

Randolph Street Placement

151 SF per banner

D/F BANNER(S)

FOR OUTDOOR USE

Scale: 3/32" = 1'-0"

Qty: 1 Each; 6 Total
1/4" DEPTH (OR LESS), WHITE BANNER w/ BLUE FIELD; RED LOGOTYPE
READING "Walgreens" ON WHITE AREA AS SHOWN.
WHITE COPY w/ VARIOUS READING ON BLUE FIELD AS SHOWN.



RECOMMENDATIONS

ADDRESS: State St. & Randolph St.
CITY/STATE: Chicago, IL
ZIP: 60601

PROJECT # 0000	SUBMITTAL IS: <input type="checkbox"/> APPROVED <input type="checkbox"/> APPROVED AS NOTED <input type="checkbox"/> REVISED AND RESUBMIT	CLIENT CONTRACTOR DATE
LOCATION # 0000	FILE PATH Active\ACCOUNTS\W\Walgreens\Bill of Materials\2000-Present Drawings\ State and Randolph\State_Randolph_BANNERS.cdr	
Drawings are the exclusive property of Icon Identity Solutions inc. Any unauthorized use or duplication is not permitted.		

DATE: 10/28/11	SCALE As Noted
Rev. 1: 00/00/00	DRAWN BY AR
Rev. 2: 00/00/00	PAGE # 2
Rev. 3: 00/00/00	
Rev. 4: 00/00/00	
Rev. 5: 00/00/00	

The Icon Companies*

Icon Identity Solutions
ImageCare Maintenance Services



CITY OF CHICAGO

DEPARTMENT OF BUILDINGS

Sign Permit Application

#1

APPROVAL NUMBER	APPLICATION NUMBER 100418931	ANNUAL FEE	WORK CODE	DRAWINGS ATTACHED <input type="checkbox"/> YES <input type="checkbox"/> NO
DATE OF APPLICATION 11/15/2011	ADDRESS OF SIGN 151 N STATE ST. 60601-	BUILDING	ORIGINAL PERMIT NUMBER	TYPE OF SIGN FLAT OR BOX
TYPE OF PERMIT NEW CONSTRUCTION (SIGN)	DATE OF ANNUAL INSPECTION WALGREENS, CO. 151N STATE STREET CHICAGO, IL 60601 (888)660-1295	SIGN MANUFACTURER ICON IDENTITY SOLUTIONS	ADDRESS WHERE SIGN CAN BE SEEN PRIOR TO ERECTION	LENGTH FT 3 IN 6 HEIGHT FT 43 IN 0 AREA SQ FT 151 WEIGHT LBS 15 SIGN HEIGHT ABOVE GRADE/ROOF FT 21
TICKET NUMBER 0	REINSPECTION CONTROL NUMBER	TYPE OF SUPPORT FOR SIGN BUILDING	SIGN GUARD SUPPORT MEMBERS NONE	SHAPE OF SIGN REGULAR SIGN WILL READ WALGREENS PHARMACY
ANNUAL FEE	CONSTRUCTION FEE 200.00	1017 B FEE	TOTAL FEE 200.00	NO. OF LAMPS
AMOUNT PAID 200.00	BALANCE DUE	Check # for Zoning		TOTAL WATTAGE
		Check # for DCAP		TYPE OF LAMP
				NO. OF BALLASTS/TRANSFORMERS
				IMPULS OF TRANSFORMERS
				CONTRACTOR WILL INSTALL <input checked="" type="checkbox"/> REFERRED <input type="checkbox"/> <input checked="" type="checkbox"/> CUSTOMER LEADS <input type="checkbox"/>
				TYPE OF SWITCH
				LOCATION OF SWITCH
				SIGN LOCATION BANNER #1- FLEX FACE BANNER IS DIGITALLY PRINTED AND INSTALLED ON EXISTING BANNER BRACKETS. FACES STATE ST.

The undersigned certifies that the statements in this application are true and correct and that all work done under the proposed permit will conform to the requirements of the Chicago Municipal Code.

REG. NO.	BOND NO.	BMS NO.	E00820
CONTACT COMPANY	SIGN ERECTOR ICON IDENTITY SOLUTIONS	SIGNER	
ADDRESS	ADDRESS 1418 FLEMING ROAD FLK GROVE VILLAGE, IL, 60007		
SUPERVISOR SIGNATURE	SIGNATURE		

The permit issued on this application will authorize only signs here specified for. If other signs are to be erected they must be covered by additional permits.

City of Chicago
Rahm Emanuel, Mayor



Department of Buildings
Michael Merchant, Commissioner

TYPE OF BUSINESS <u>COMMERCIAL</u> Other: _____		SIGN BOND REQUIRED? <input type="checkbox"/> YES	
Name _____		CHECK, ORDER REQUIRED <input checked="" type="checkbox"/> YES	
LIC # _____		INSPECTION PERMISSION REQUIRED FROM CHIEF ELECTRICAL <input type="checkbox"/> YES	
Renewal Date _____			
Projects Over: <input checked="" type="checkbox"/> Private Property <input checked="" type="checkbox"/> Public Way Grant Permit # 1098664		IF YES ATTACHED TO REQUEST	
<input checked="" type="checkbox"/> Planned Development/Manufacturing PMD/PD# PD980 Zoning District <u>OTHER</u> Other: PD980			
TYPE OF SIGN <input type="checkbox"/> ADVERTISING <input type="checkbox"/> ILLUMINATED <input type="checkbox"/> MOVIE ADULT <input checked="" type="checkbox"/> BUSINESS <input type="checkbox"/> ADVERTISING		TIME STAMP	
TOTAL SIDE/FRONTAGE OF LOT (IN FEET) _____ 396			
TOTAL AREA OF NEW SIGN (SQ FT) _____ 151			
TOTAL AREA OF ALL SIGNS ON LOT (SQ FT) _____ 1,534			
HEIGHT OF SIGN ABOVE GRADE (TO TOP) _____ 64ft 0in			
DISTANCE OF CURB LINE OUTER EDGE (ft) _____ 23			
DISTANCE OF STRUCTURE INNER EDGE (ft) _____ 26		SIGN CLERK	APPROVED FOR PERMIT
DISTANCE FROM (to): A. PUBLIC PARK (OVER 10 ACRES) _____ 904 B. EXPRESSWAY (IF LESS THAN 1,000 FT) _____ C. RESIDENCE DISTRICT (ADVERTISING SIGNS ONLY) _____		REMARKS	
IF REPLACEMENT SIGN OR CHANGE OF FACE, WHAT DOES THE EXISTING SIGN READ? Original Payee: _____			
Landmark Hold: <input type="checkbox"/> Status: _____			
ZONING OFFICER (USE ONLY)			