



City of Chicago



Or2023-106

Office of the City Clerk Document Tracking Sheet

Meeting Date: 3/15/2023

Sponsor(s): Reilly (42)

Type: Order

Title: Issuance of permits for sign(s)/signboard(s) at 111 N. State St. - Permit Number 101000330

Committee(s) Assignment: Committee on Zoning, Landmarks and Building Standards

CITY COUNCIL
COMMITTEE ON ZONING, LANDMARKS AND BUILDING STANDARDS

COUNCIL ORDER

RE: Approval of sign over 100 square feet in area or over 24 feet above grade

ORDERED, that the City Council hereby approves the following sign application submitted by:

Applicant*: Macy's

(* The Applicant is the owner of the real property or the business tenant of the real property. Do not list the sign contractor, sign erector, sign company or advertising entity in the above space.)

This Order approves the following sign in accordance with Municipal Code of Chicago Section 13-20-680:

Address of Sign: 111 N. State St Chicago, IL 60602


Zoning District: DX-16

DOB Sign Permit Application #: 101000330

Sign Details:


1. On-premise OR Off-premise
2. Static sign OR Dynamic-image display sign
3. Number of sign faces 2
4. Projecting over the public way Yes (Yes or No) If yes, Public Way Use #: BACP1758605
5. Dimensions: Length 3 feet 0 inches Height 12 feet 0 inches
Total square feet in area: 36 feet 0 inches
6. Height above grade: 28 feet 0 inches
7. Elevation (side of building or lot where the sign will be erected): South
8. Name of Sign Contractor/Erector: Olympik Signs

To be legal, such sign shall comply with all provisions of Title 17 of the Chicago Municipal Code ("Zoning Ordinance") and all other provisions of the Municipal Code governing the permitting, construction and maintenance and removal of signs and sign structures. Failure of the applicant and the applicant's successors to comply shall be grounds for invalidation or revocation of the sign permit.

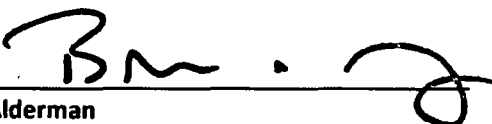
Alderman

42
Ward

1000

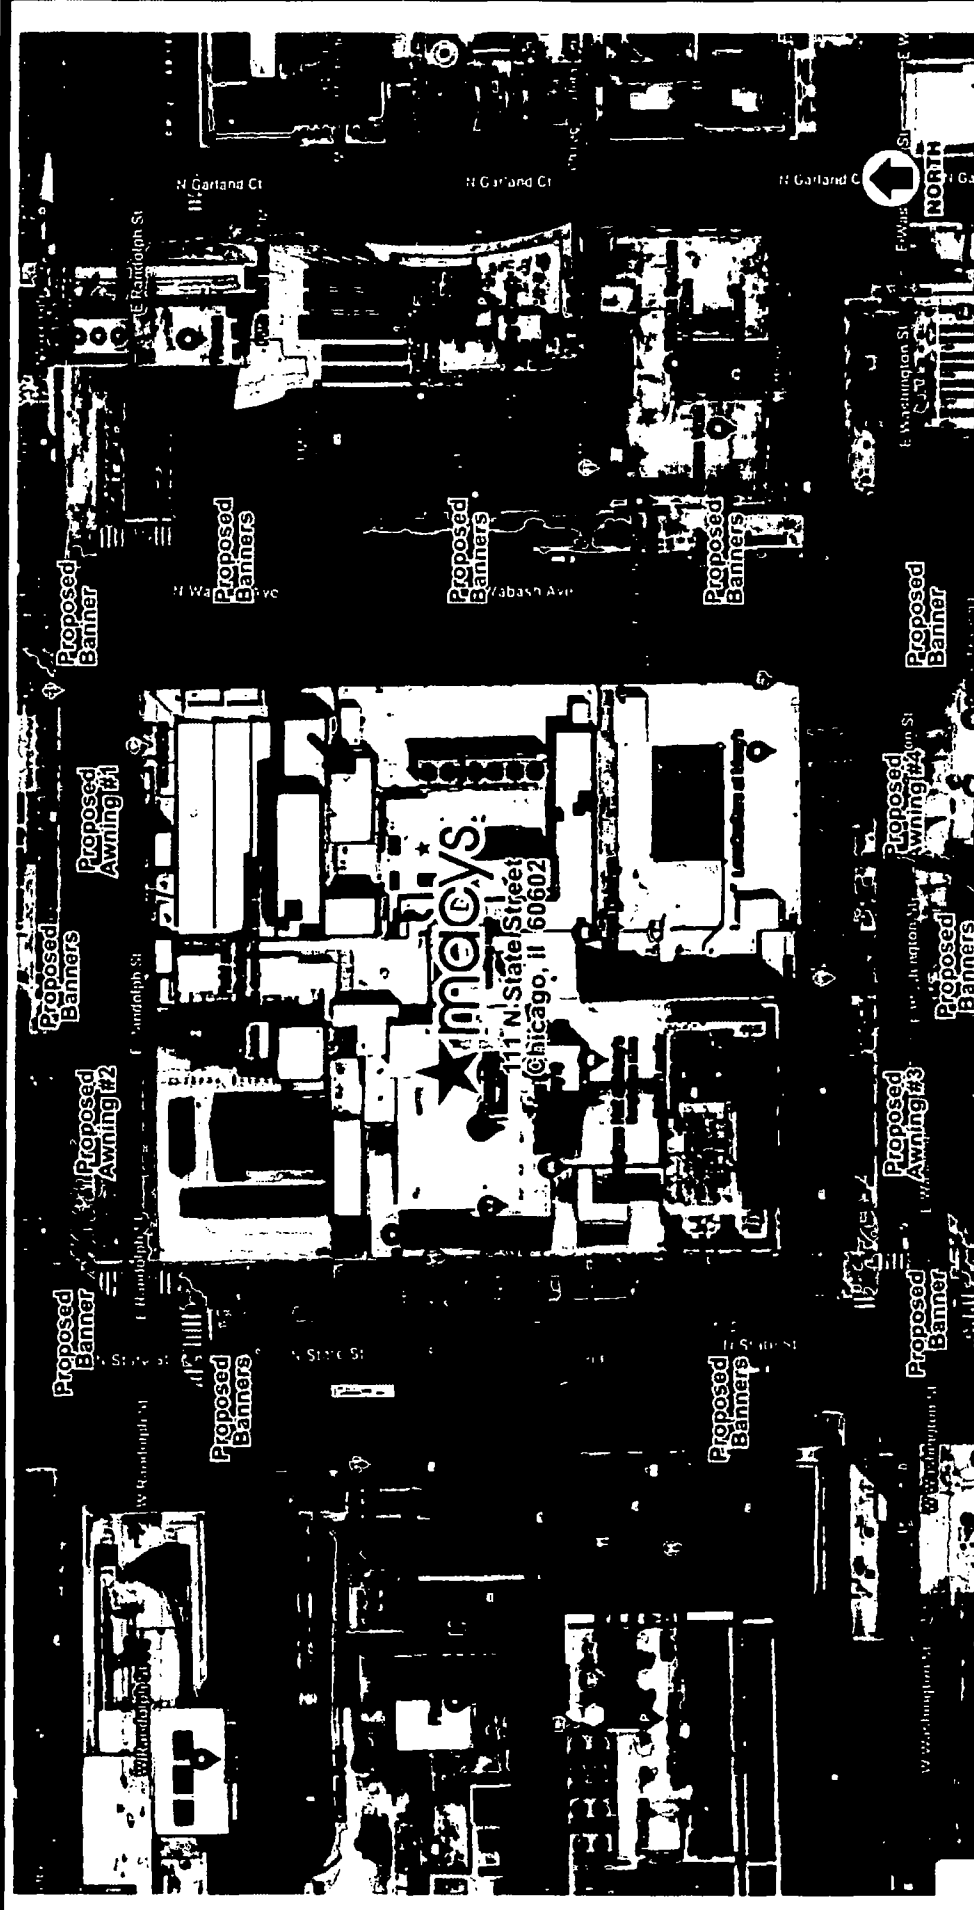

111 N State Street
Chicago, IL 60602

Site Plan -

OLYMPIK
SIGNS

account representative
ROBBY WHITEHEAD / client

111 N State Street
Chicago, IL 60602

111 N State Street
Chicago, IL 60602

drawn by
PAMELA F

job#: 22-9282
09-27-22
- rev.#



Comments:

WWW.OLYSIGNS.COM

SITE PLAN

page 1 of 8

OLYMPIK SIGNS is a registered service mark of OLYMPIK SIGNS, INC. All other marks are the property of their respective owners. OLYMPIK SIGNS, INC. is not responsible for any errors or omissions in this plan. All dimensions are in feet and inches unless otherwise noted. All signage is subject to local, state, and federal regulations. 

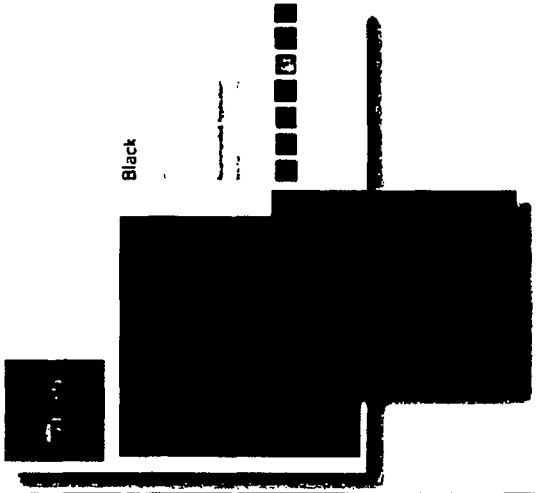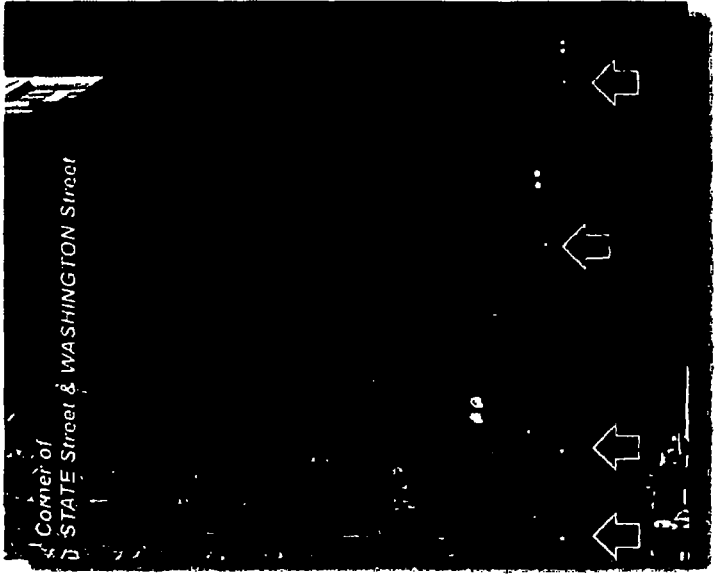

Sunbrella Banner Material -

D/F Vertical Pocket Banner with "macy's" logo directly printed onto Sunbrella Black Mayfield Material.
 4608-0000 / 46" (117cm)
 8008-000 / 80" (203cm)
 80008 / 0000 / 80" (203cm)




111 N State Street
 Chicago, IL 60602

account representative / client
 ROBBY WHITEHEAD

OLYMPIK
SIGNS

1130 N. Gal (hwy)
 Lombard, IL 60148 Ph.# 630.424.6100 Fax.# 630.424.6120 WWW.OLYSIGNS.COM

FOR ALL MATERIALS, DIMENSIONS AND FINISHES, CONSULT THE COMPANY'S PRICE LIST AND SPECIFICATIONS. THIS DRAWING IS THE PROPERTY OF OLYMPIK SIGNS, INC. ATTACHED TO CONTRACT. PHOTOGRAPHY BY PHILIPPO CANTINI

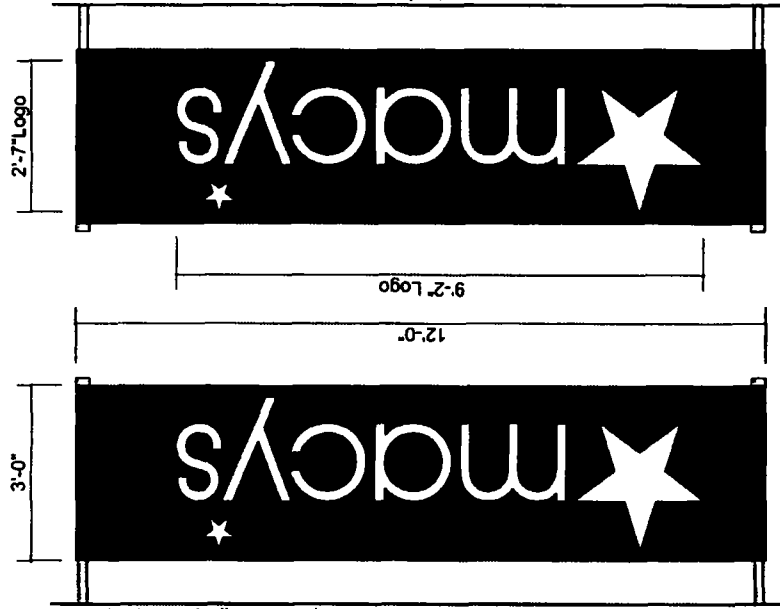


D/F Banner - Direct Print Onto Sunbrella Material

Scale 1/2" = 1'-0"
 Qty: (18) Required
 Square Footage: 36.0
 D/F Vertical Pocket Banner with "macy's" logo directly printed onto Sunbrella Black Mayfield Material. hemmed & sewn on all 4 sides. Exact pole hardware to be determined. Installation method to be determined on field conditions. Drawing for concept purposes only.

job#: 22-9282
 09-27-22
 rev. 8

Comments:

SIGN LAYOUT

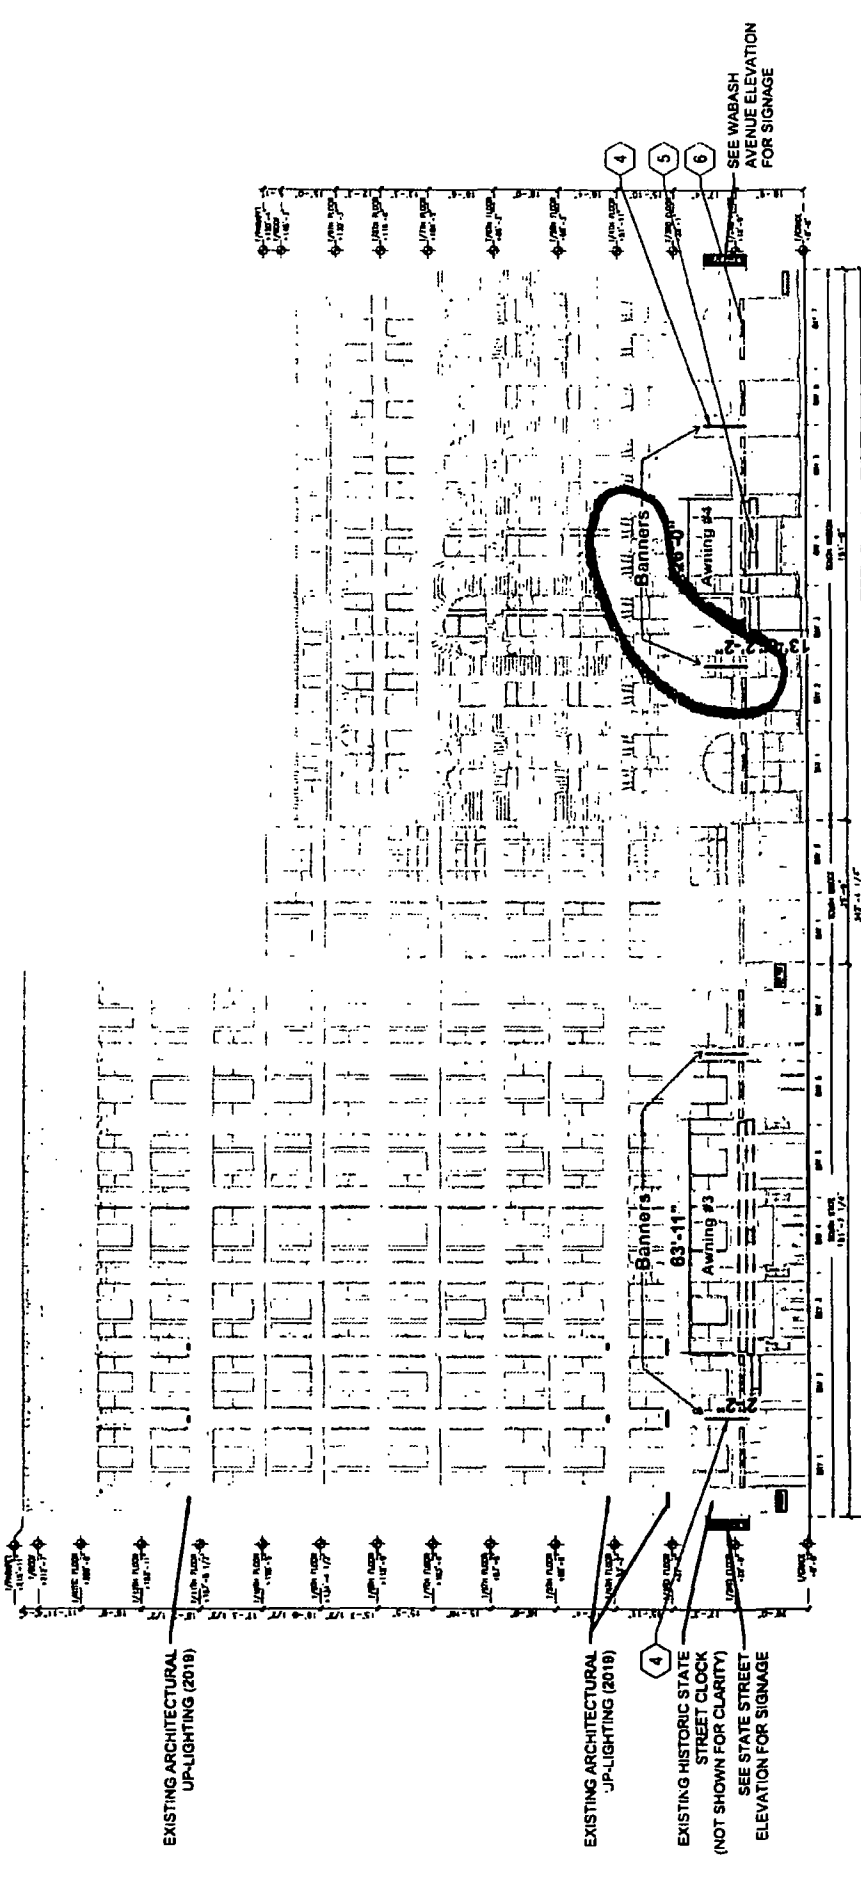

South Building Elevation - Washington Street

Scale 1/32" = 1'-0"



111 N State Street
Chicago, IL 60602

account representative
ROBBY WHITEHEAD / client

job#: 22-9282
09-27-22
rev. 8
drawn by
PAMELA F

Comments:

WWW.OLYMPIK-SIGNS.COM

WASHINGTON ELEVATION

OLYMPIK SIGNS

1130 N. Graf Road
Lombard, IL 60148
Ph. # 630.424.6100

Fax. # 630.424.6120

OLYMPIK SIGNS is a registered trademark of OLYMPIK SIGNS, INC. All rights reserved. OLYMPIK SIGNS, INC. is a registered trademark of OLYMPIK SIGNS, INC. All rights reserved. OLYMPIK SIGNS, INC. is a registered trademark of OLYMPIK SIGNS, INC. All rights reserved.