



Office of the City Clerk



O2012-6907

Office of the City Clerk

City Council Document Tracking Sheet

Meeting Date:	10/3/2012
Sponsor(s):	Reilly, Brendan (42)
Type:	Ordinance
Title:	Grant(s) of privilege in public way for Lake Oak Properties, L.P. c/o Lelyn Group, Inc., The
Committee(s) Assignment:	Committee on Transportation and Public Way

ORDINANCE
LAKE OAK PROPERTIES, L.P. C/o THE LELYN GROUP, INC
Acct. No. 366504 - 3
Permit No. 1102796

Be It Ordained by the City Council of the City of Chicago:

SECTION 1. Permission and authority are hereby given and granted to LAKE OAK PROPERTIES, L.P. C/o THE LELYN GROUP, INC, upon the terms and subject to the conditions of this ordinance to maintain and use, as now constructed, one (1) Facade on the public right-of-way adjacent to its premises known as 114 E. Oak St..

Said Facade at E. Oak measure(s):

One (1) at twenty (20) feet in length, and point five (.5) feet in width for a total of ten (10) square feet. Existing building façade is thirty (30) feet in height.

The location of said privilege shall be as shown on prints kept on file with the Department of Business Affairs and Consumer Protection and the Office of the City Clerk.

Said privilege shall be constructed in accordance with plans and specifications approved by the Department of Planning and Development and Department of Transportation (Division of Project Development).

This grant of privilege in the public way shall be subject to the provisions of Section 10-28-015 and all other required provisions of the Municipal Code of Chicago.


The grantee shall pay to the City of Chicago as compensation for the privilege #1102796 herein granted the sum of four hundred (\$400.00) per annum in advance.

A 25% penalty will be added for payments received after due date.


The permit holder agrees to hold the City of Chicago harmless for any damage, relocation or replacement costs associated with damage, relocation or removal of private property caused by the City performing work in the public way.

Authority herein given and granted for a period of five (5) years from and after Date of Passage.

Alderman _____

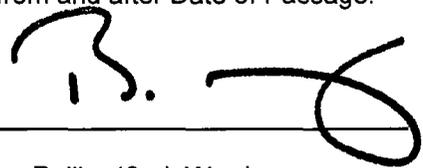
Brendan Reilly 42nd Ward

Handwritten scribbles and faint markings, possibly a signature or initials, located in the lower-left quadrant of the page.

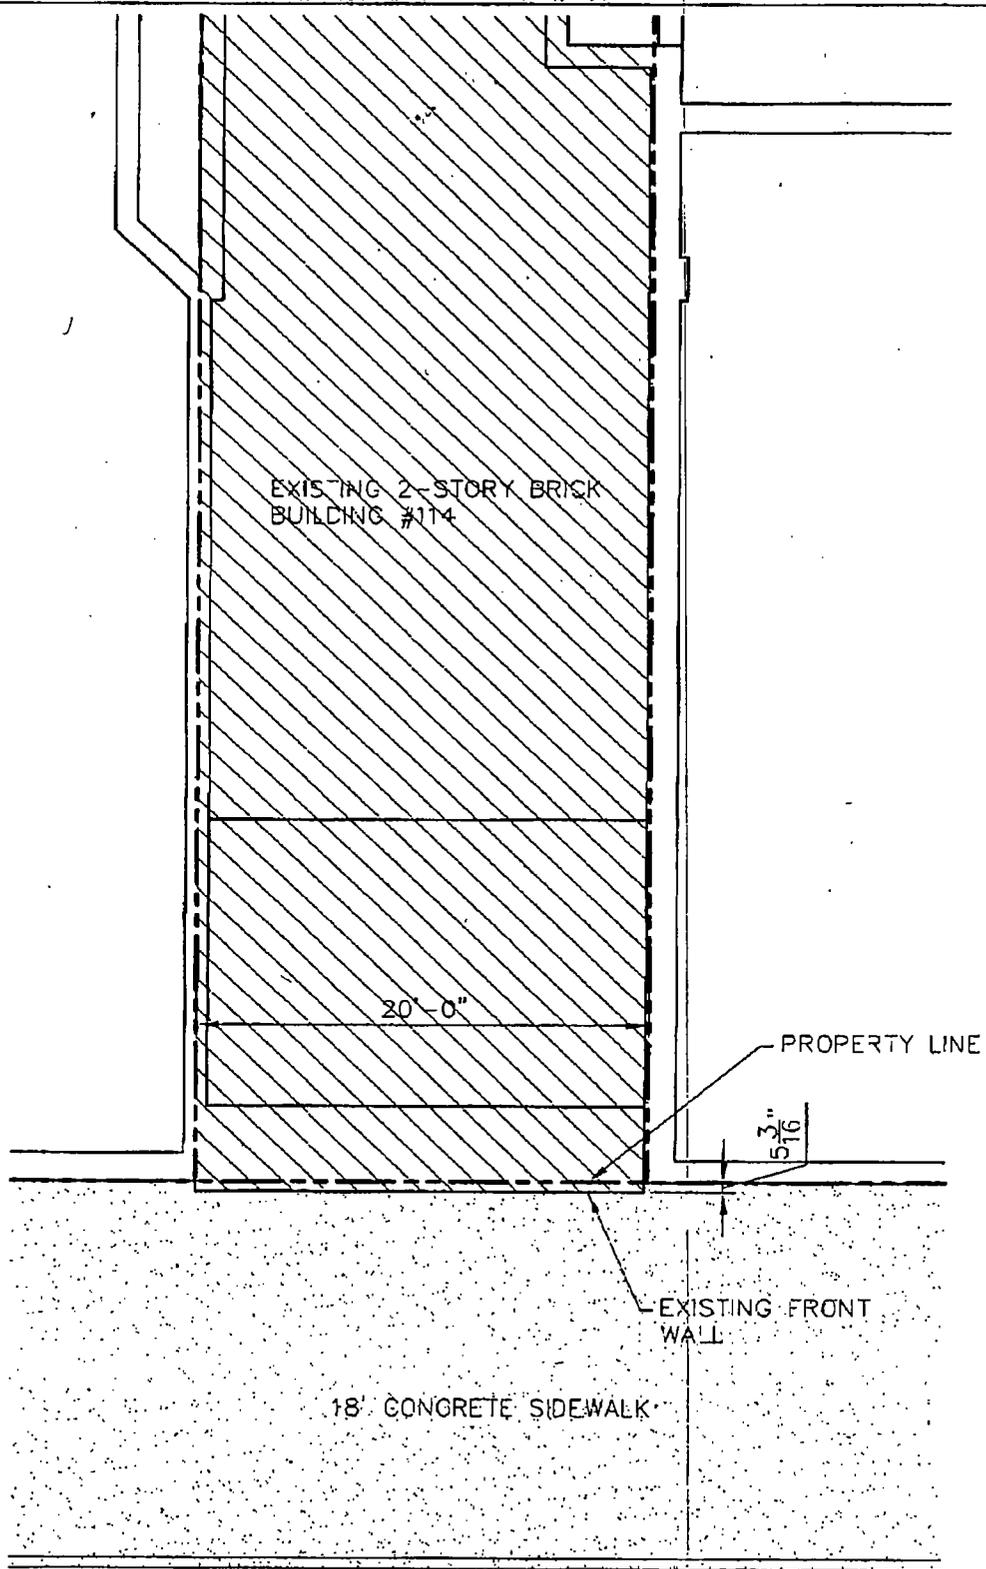

1

SITE PLAN

OAK STREET

SCALE: 1/8" = 1'-0"

