



City of Chicago



O2017-8530

Office of the City Clerk

Document Tracking Sheet

Meeting Date:	12/7/2017
Sponsor(s):	Smith (43)
Type:	Ordinance
Title:	Grant(s) of privilege in public way for Colectivo Coffee Roasters, Inc. - sign
Committee(s) Assignment:	Committee on Transportation and Public Way

ORDINANCE
COLECTIVO COFFEE ROASTERS, INC.
Acct. No. 412203 - 1
Permit No. 1127408

Be It Ordained by the City Council of the City of Chicago:

SECTION 1. Permission and authority are hereby given and granted to COLECTIVO COFFEE ROASTERS, INC., upon the terms and subject to the conditions of this ordinance to maintain and use one (1) sign(s) projecting over the public right-of-way attached to its premises known as 2530 N. Clark St..

Said sign structure(s) measures as follows; along N. Clark Street:
One (1) at eight (8) feet in length, one point eight three (1.83) feet in height and eleven point four two (11.42) feet above grade level.

The location of said privilege shall be as shown on prints kept on file with the Department of Business Affairs and Consumer Protection and the Office of the City Clerk.

Said privilege shall be constructed in accordance with plans and specifications approved by the Department of Transportation (Division of Project Development) and Zoning Department - Signs.

This grant of privilege in the public way shall be subject to the provisions of Section 10-28-015 and all other required provisions of the Municipal Code of Chicago.

The grantee shall pay to the City of Chicago as compensation for the privilege #1127408 herein granted the sum of one hundred (\$100.00) per annum in advance.


A 25% penalty will be added for payments received after due date.

The permit holder agrees to hold the City of Chicago harmless for any damage, relocation or replacement costs associated with damage, relocation or removal of private property caused by the City performing work in the public way.

Authority herein given and granted for a period of five (5) years from and after Date of Passage.

Alderman _____

Michele Smith 43rd Ward

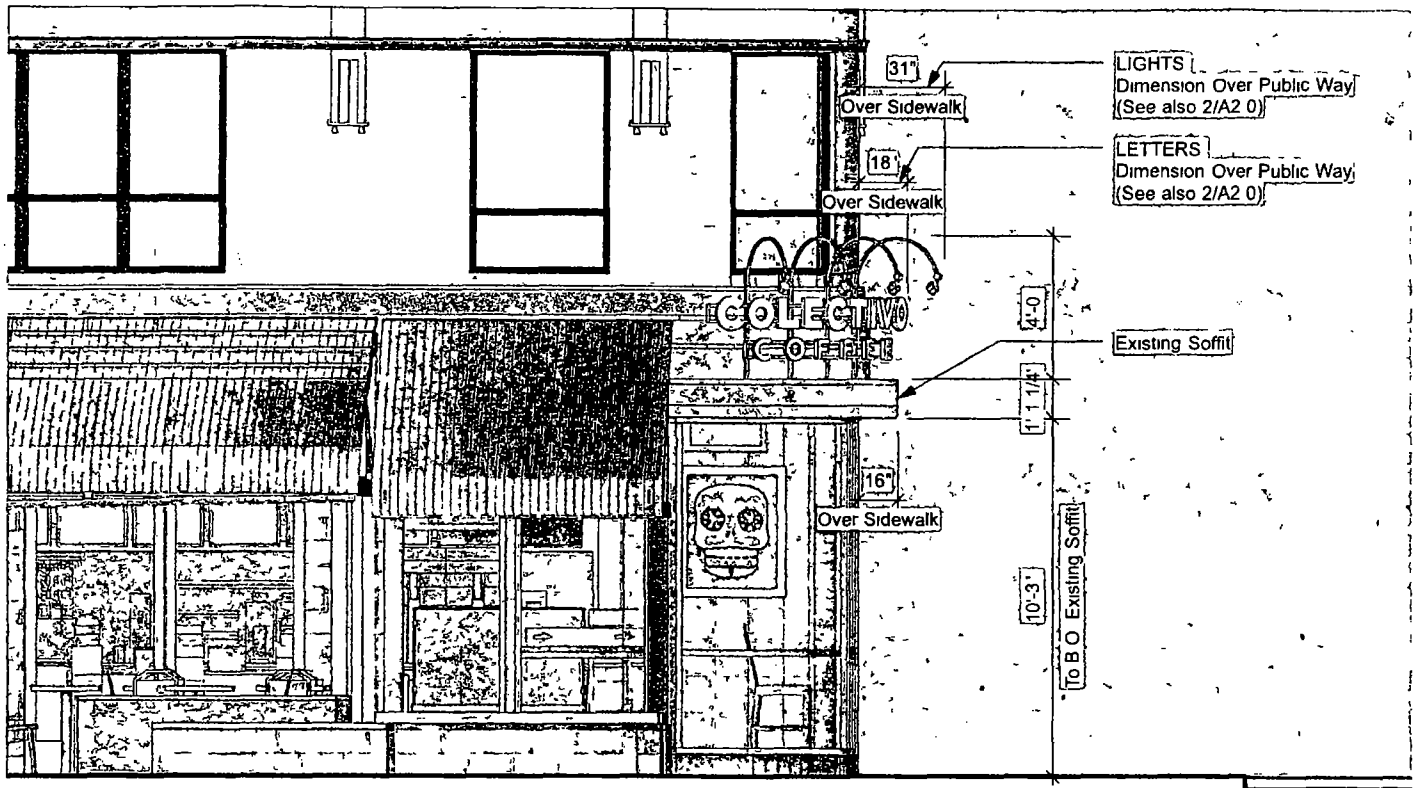

1 ELEVATION - LOOKING NORTH (FROM DEMING PLACE)
A1.0 Scale NTS



THE KUBALA WASHATKO
ARCHITECTS INC
W51 N617 Mequon Avenue
Cedarburg WI 53012
262 377 6039

ACCOUNT #412203 (SITE #1)
COLECTIVO COFFEE ROASTERS, INC
D/B/A COLECTIVO COFFEE

Colectivo Clark Street - Signage
2530 N Clark Street
Chicago IL 60614

DATE 03 07 2017

PROJECT NO
209916

A1.0



11/15/2017

Alderman Michele Smith
Ward # 43
City of Chicago
City Hall, Room 300
121 North LaSalle Street
Chicago, Illinois 60602

Re: An ordinance to use and maintain a portion of the public right-of-way for **one (1) sign(s)** for
COLECTIVO COFFEE ROASTERS, INC., adjacent to the premises known as **2530 N. Clark St.**

Dear Alderman **Michele Smith**:

The applicant referenced above has requested the use of the public right-of-way for a **sign(s)**. An ordinance has been prepared by the Department of Business Affairs and Consumer Protection – Small Business Center - Public Way Use Unit for presentation to the City Council. Because this request was made for properties located in your ward, as approved by you as per the attached, I respectfully request that you introduce the attached ordinance at the next City Council meeting.

If you have any questions regarding this ordinance, please contact Anthony Bertuca at (312) 744-5506.

Department of Business Affairs and Consumer Protection