



City of Chicago



O2020-3549

Office of the City Clerk

Document Tracking Sheet

Meeting Date:	7/16/2020
Sponsor(s):	Burnett (27)
Type:	Ordinance
Title:	Grant(s) of privilege in public way for Windy City Cannabis
Committee(s) Assignment:	Committee on Transportation and Public Way

ORDINANCE
Windy City Cannabis
Acct. No. 467965 - 1
Permit No. 1145220

Be It Ordained by the City Council of the City of Chicago:

SECTION 1. Permission and authority are hereby given and granted to Windy City Cannabis, upon the terms and subject to the conditions of this ordinance to maintain and use three (3) sign(s) projecting over the public right-of-way attached to its premises known as 923 W. Weed St..

Said sign structure(s) measures as follows; along W. Weed:

Two (2) at three point zero eight (3.08) feet in length, nine (9) feet in height and nine (9) feet above grade level.

One (1) at twenty-three point three three (23.33) feet in length, three (3) feet in height and twelve (12) feet above grade level.

The location of said privilege shall be as shown on prints kept on file with the Department of Business Affairs and Consumer Protection and the Office of the City Clerk.

Said privilege shall be constructed in accordance with plans and specifications approved by the Department of Transportation (Division of Project Development) and Zoning Department - Signs.

This grant of privilege in the public way shall be subject to the provisions of Section 10-28-015 and all other required provisions of the Municipal Code of Chicago.

The grantee shall pay to the City of Chicago as compensation for the privilege #1145220 herein granted the sum of nine hundred (\$900.00) per annum in advance.


A 25% penalty will be added for payments received after due date.

The permit holder agrees to hold the City of Chicago harmless for any damage, relocation or replacement costs associated with damage, relocation or removal of private property caused by the City performing work in the public way.

Authority herein given and granted for a period of five (5) years from and after Date of Passage.

Alderman _____

Walter Burnett Jr. 27th Ward

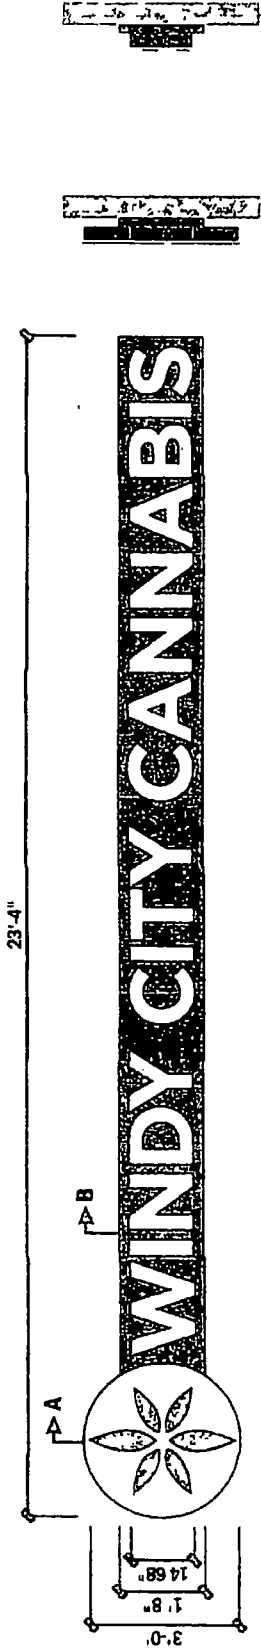


Channel Letter Elevation

End View A End View B

Scale 3/8" = 1' 0"



7

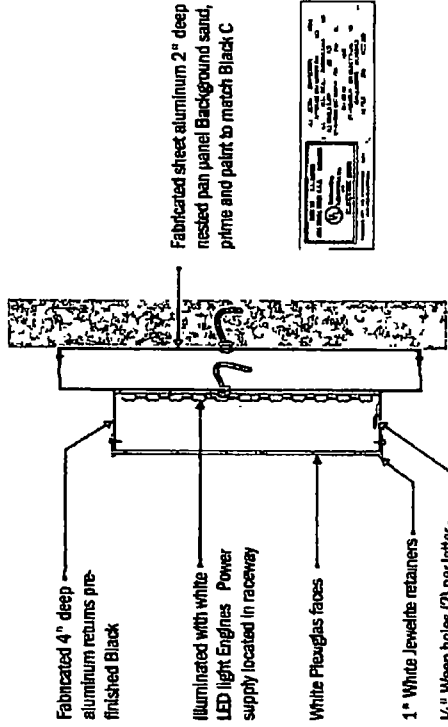

Channel Letter Section

Scale N/A



Design No
Date
Sheet
Location
City/State

20 0015r38
April 30 2020
2 of 4
923 West Weed St
Chicago IL 60642

Contact Information
Salesman
Designer
PB17 625 4323
www.twiningandesign.com

Revisions

This sign is intended to be installed in accordance with the requirements of article 600 of the National Electrical Code and/or other applicable local codes. This includes proper grounding and bonding of sign.

National Awning & Sign, LLC does not accept responsibility for obtaining accurate code information for sign size allowances. This document is the property of National Awning & Sign, LLC and may not be copied or distributed without written consent.



Department of Business Affairs and Consumer Protection
Small Business Center - Public Way Use Unit
City Hall - 121 N. LaSalle Street, Room 800 • Chicago, IL 60602
312-74-GOBIZ / 312-744-6249 • (312) 744-1944 (TTY)
<http://www.cityofchicago.org/bacp>

06/17/2020

Alderman Walter Burnett Jr.
Ward # 27
City of Chicago
City Hall, Room 300
121 North LaSalle Street
Chicago, Illinois 60602

Re: An ordinance to use and maintain a portion of the public right-of-way for **three (3) sign(s)** for **Windy City Cannabis**, adjacent to the premises known as **923 W. Weed St.**

Dear Alderman **Walter Burnett Jr.**:

The applicant referenced above has requested the use of the public right-of-way for a **sign(s)**. An ordinance has been prepared by the Department of Business Affairs and Consumer Protection – Small Business Center - Public Way Use Unit for presentation to the City Council. Because this request was made for properties located in your ward, as approved by you as per the attached, I respectfully request that you introduce the attached ordinance at the next City Council meeting.

If you have any questions regarding this ordinance, please contact Anthony Bertuca at (312) 744-5506.

Department of Business Affairs and Consumer Protection