


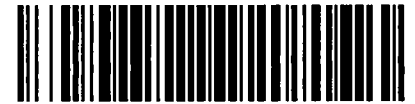

# City of Chicago



Or2023-91

Office of the City Clerk

## Document Tracking Sheet

**Meeting Date:** 3/15/2023

**Sponsor(s):** Reilly (42)

**Type:** Order

**Title:** Issuance of permits for sign(s)/signboard(s) at 600 N. Wabash Ave - Permit Number 101002140

**Committee(s) Assignment:** Committee on Zoning, Landmarks and Building Standards

CITY COUNCIL  
COMMITTEE ON ZONING, LANDMARKS AND BUILDING STANDARDS

COUNCIL ORDER

RE: Approval of sign over 100 square feet in area or over 24 feet above grade

ORDERED, that the City Council hereby approves the following sign application submitted by:

Applicant\*: BALLY'S

(\* The Applicant is the owner of the real property or the business tenant of the real property. Do not list the sign contractor, sign erector, sign company or advertising entity in the above space.)

This Order approves the following sign in accordance with Municipal Code of Chicago Section 13-20-680:

Address of Sign: 600 NORTH WABASH AVENUE Chicago, IL 60611


Zoning District: PD768

DOB Sign Permit Application #: 101002140

Sign Details:

1. On-premise  OR Off-premise
2. Static sign  OR Dynamic-image display sign
3. Number of sign faces 2
4. Projecting over the public way YES (Yes or No) If yes, Public Way Use #: BACP1770914
5. Dimensions: Length 5 feet 6 inches Height 37 feet 0 inches  
Total square feet in area: 203 feet 6 inches
6. Height above grade: 13 feet 3 inches
7. Elevation (side of building or lot where the sign will be erected): SOUTH
8. Name of Sign Contractor/Erector: POBLOCKI SIGN COMPANY

To be legal, such sign shall comply with all provisions of Title 17 of the Chicago Municipal Code ("Zoning Ordinance") and all other provisions of the Municipal Code governing the permitting, construction and maintenance and removal of signs and sign structures. Failure of the applicant and the applicant's successors to comply shall be grounds for invalidation or revocation of the sign permit.


  
Alderman

42nd  
Ward

1000

**SIGN SPECIFICATIONS**

**(A) - BANNER**  
 Description: Exterior use  
 Material: Vinyl banner  
 Process: Digital print  
 Installation: Mount into existing frame

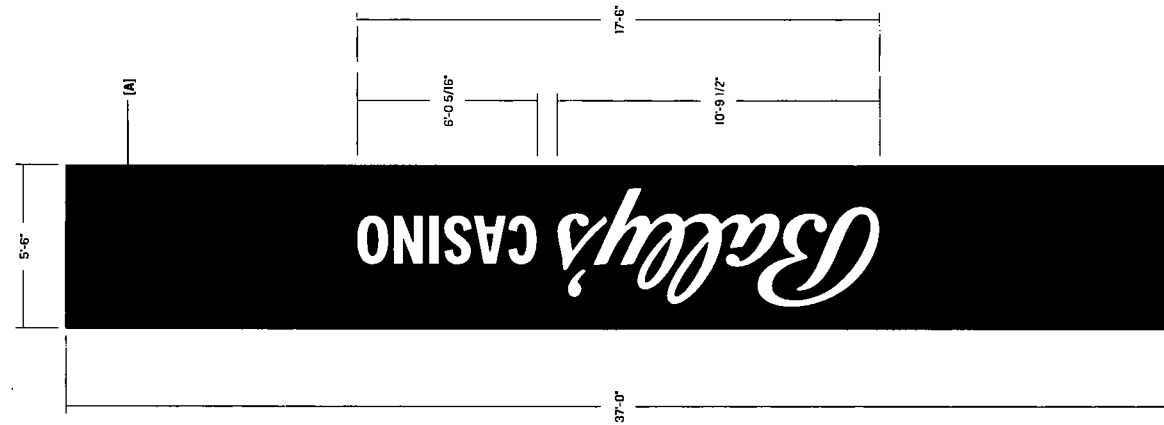

13'-3" TO GRADE

This document is owned by and the information contained herein is proprietary to Poblogki Sign Company. It is to be used only for the project and site identified herein. It is not to be reproduced, stored in a retrieval system, or transmitted in any form or by any means, electronic, mechanical, photocopying, recording, or by any information storage and retrieval system, without the prior written consent of Poblogki Sign Company, LLC. It is the responsibility of the client to ensure that the information contained herein is accurate and that the information is not used for any other project or site. The client agrees to indemnify and hold Poblogki Sign Company, LLC harmless from and against all claims, damages, and expenses, including reasonable attorneys' fees, arising out of or from this plan or digital image.

**Project**

**Bally's**  
 Chicago Illinois

Scale 1/4"=1'  
 Original Page Size: 11" x 17"

**Notes**

**SURVEY REQUIRED**

| REVISIONS | REV               | DESCRIPTION | BY | DATE     |
|-----------|-------------------|-------------|----|----------|
| 01        | Use provided logo |             | NH | 10/18/22 |

|               |              |           |          |
|---------------|--------------|-----------|----------|
| Prep          | Katie Conroy | Orig Date | 10/14/22 |
| Drawn By      | Mike Ryla    |           |          |
| Sign Loc. No. | A            |           |          |


**BNR-01**  
 D/F Banner  
 Sign Type

|       |                        |     |        |
|-------|------------------------|-----|--------|
| 94272 | OPP - Project - Job No | C01 | Design |
|-------|------------------------|-----|--------|



**BALLY'S**  
**600 NORTH WABASH AVENUE**  
**CHICAGO, IL 60607**  
**PD768**

**POBLOCKI SIGN COMPANY**  
**922 SOUTH 70TH STREET**  
**MILWAUKEE, WI 53214**  
**708-299-9026**

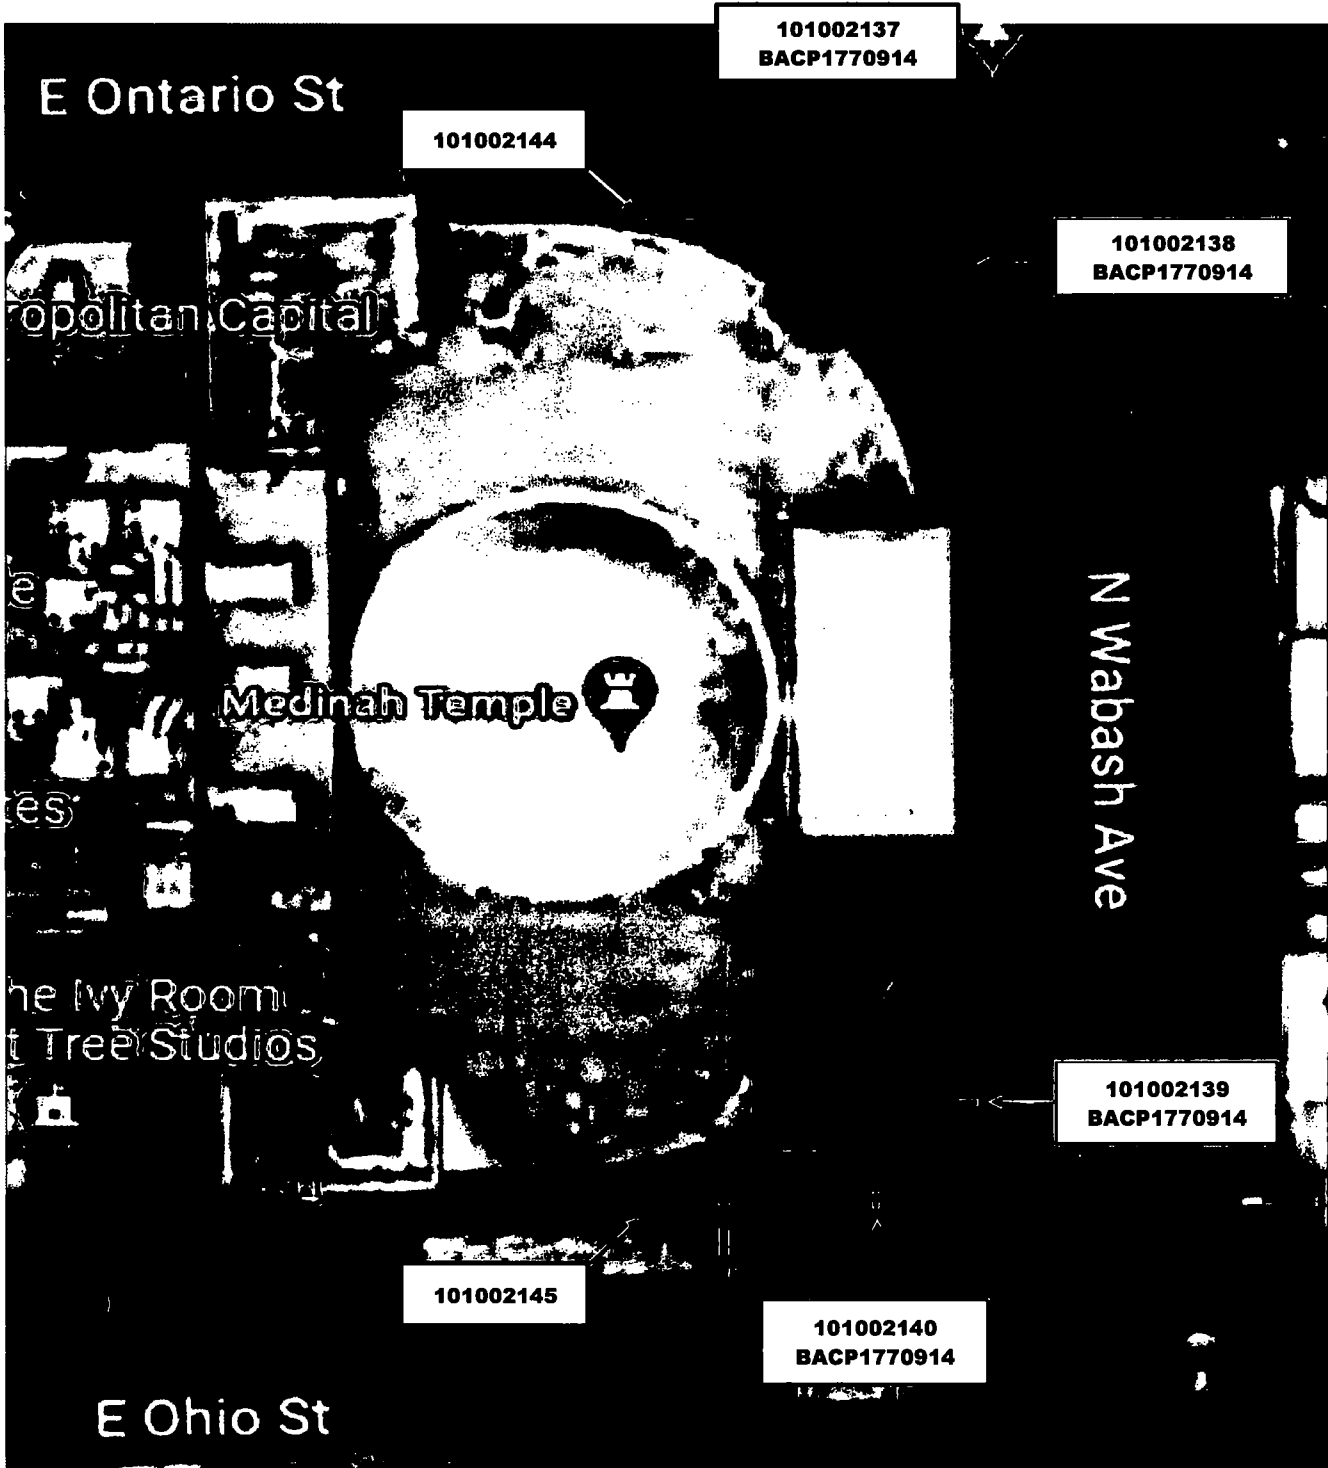

101002137  
BACP1770914

101002144

101002138  
BACP1770914

101002139  
BACP1770914

101002145

101002140  
BACP1770914

E Ontario St

Medinah Temple

N Wabash Ave

E Ohio St

Metropolitan Capital

The Ivy Room  
Tree Studios