



City of Chicago

Office of the City Clerk

Document Tracking Sheet



O2018-2742

Meeting Date:	3/28/2018
Sponsor(s):	Reilly (42)
Type:	Ordinance
Title:	Canopy(s) for 125 S Wacker Drive Property Owner LLC
Committee(s) Assignment:	Committee on Transportation and Public Way

ORDINANCE
125 S WACKER DRIVE PROPERTY OWNER LLC
Acct. No. 425226 - 1
Permit No. 1131945

Be It Ordained by the City Council of the City of Chicago:

SECTION 1. Permission and authority are hereby given and granted to 125 S WACKER DRIVE PROPERTY OWNER LLC, upon the terms and subject to the conditions of this ordinance to construct, install, maintain and use one (1) Canopy(s) projecting over the public right-of-way adjacent to its premises known as 125 S. Wacker Dr..

Said Canopy(s) at S. Wacker Drive measure(s):

One (1) at sixty-six (66) feet in length, and eight point six six (8.66) feet in width for a total of five hundred seventy-one point five six (571.56) square feet.

The location of said privilege shall be as shown on prints kept on file with the Department of Business Affairs and Consumer Protection and the Office of the City Clerk.

Said privilege shall be constructed in accordance with plans and specifications approved by the Zoning Department - Signs.


This grant of privilege in the public way shall be subject to the provisions of Section 10-28-015 and all other required provisions of the Municipal Code of Chicago.

The grantee shall pay to the City of Chicago as compensation for the privilege #1131945 herein granted the sum of ninety-one (\$91.00) per annum in advance.

A 25% penalty will be added for payments received after due date.

The permit holder agrees to hold the City of Chicago harmless for any damage, relocation or replacement costs associated with damage, relocation or removal of private property caused by the City performing work in the public way.


Authority herein given and granted for a period of five (5) years from and after Date of Passage.

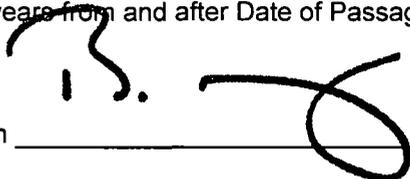
Alderman _____
Brendan Reilly 42nd Ward

8-11

1 FRONT ELEVATION

Scale 3/32" = 1'-0"

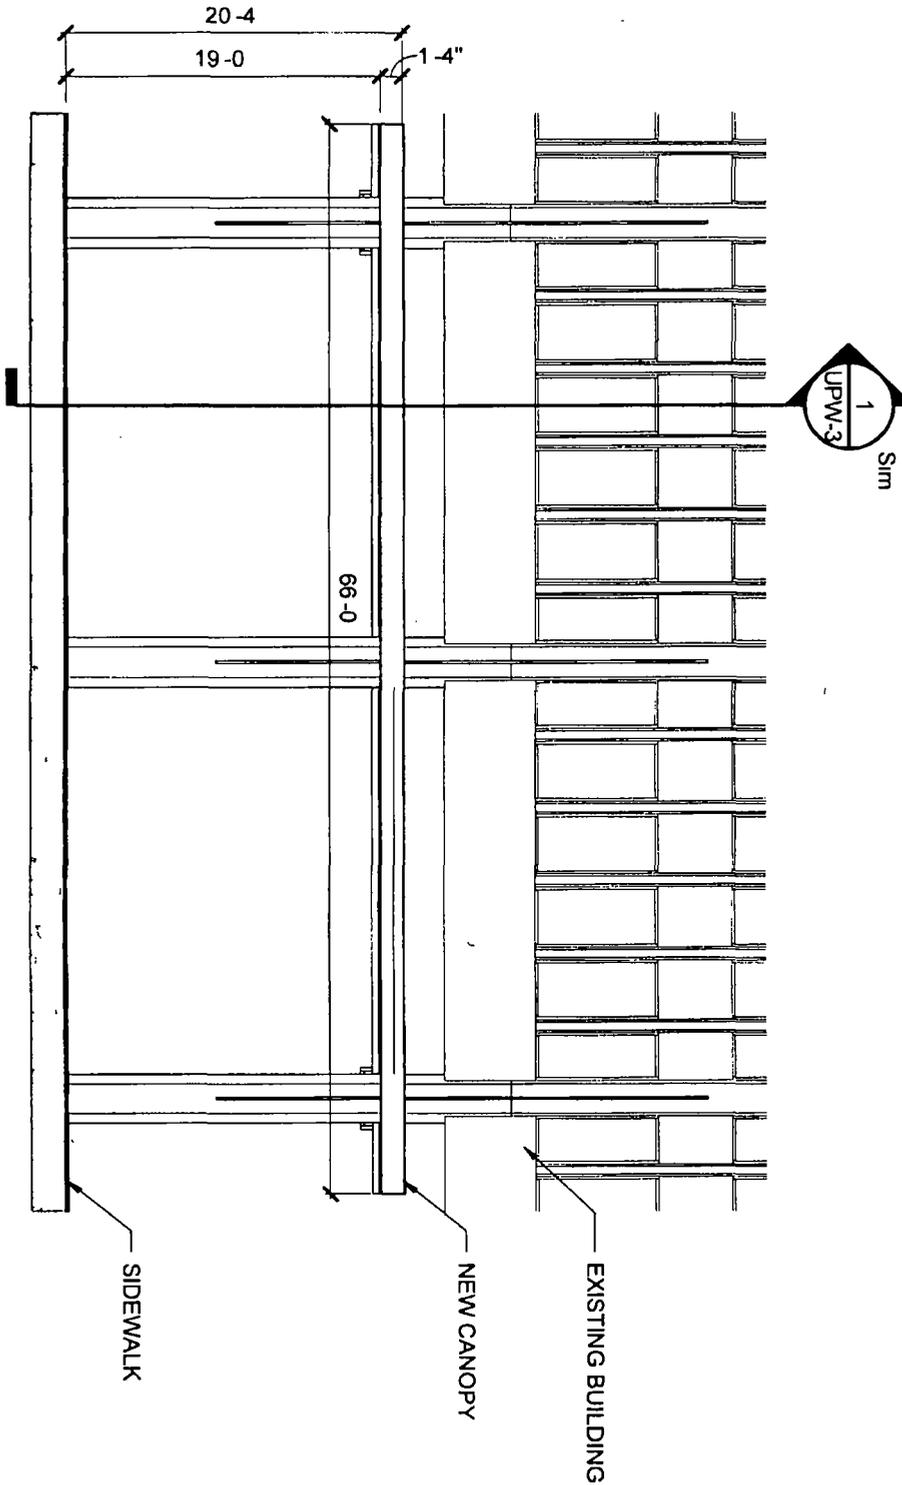

WRIGHT HEEREMA | ARCHITECTS

140 S Dearborn St Suite 200
Chicago Illinois 60603
312.913.1010 Fax 913.1917
www.wright-heerema.com

Project Number 20170460
Issue Date 01/09/18
Issued With
Sketch Title

USE OF PUBLIC WAY
PERMIT
Sketch Number

UPW-2

LOBBY & EXTERIOR

125 South Wacker Drive Chicago Illinois 60606